

CONTRACT NO. 98950


F.A. RTEL.	SECTION	COUNTY	TOTAL SHEETS	SHEET NO.
*	*	WILLIAMSON	917	519

STA. TO STA.

FED. ROAD DIST. NO. ILLINOIS FED. AID PROJECT

* I-57, & OLD IL 13 (FAU 9629)

** (X1-6-2)VB-2,(X1-6)HBK-2

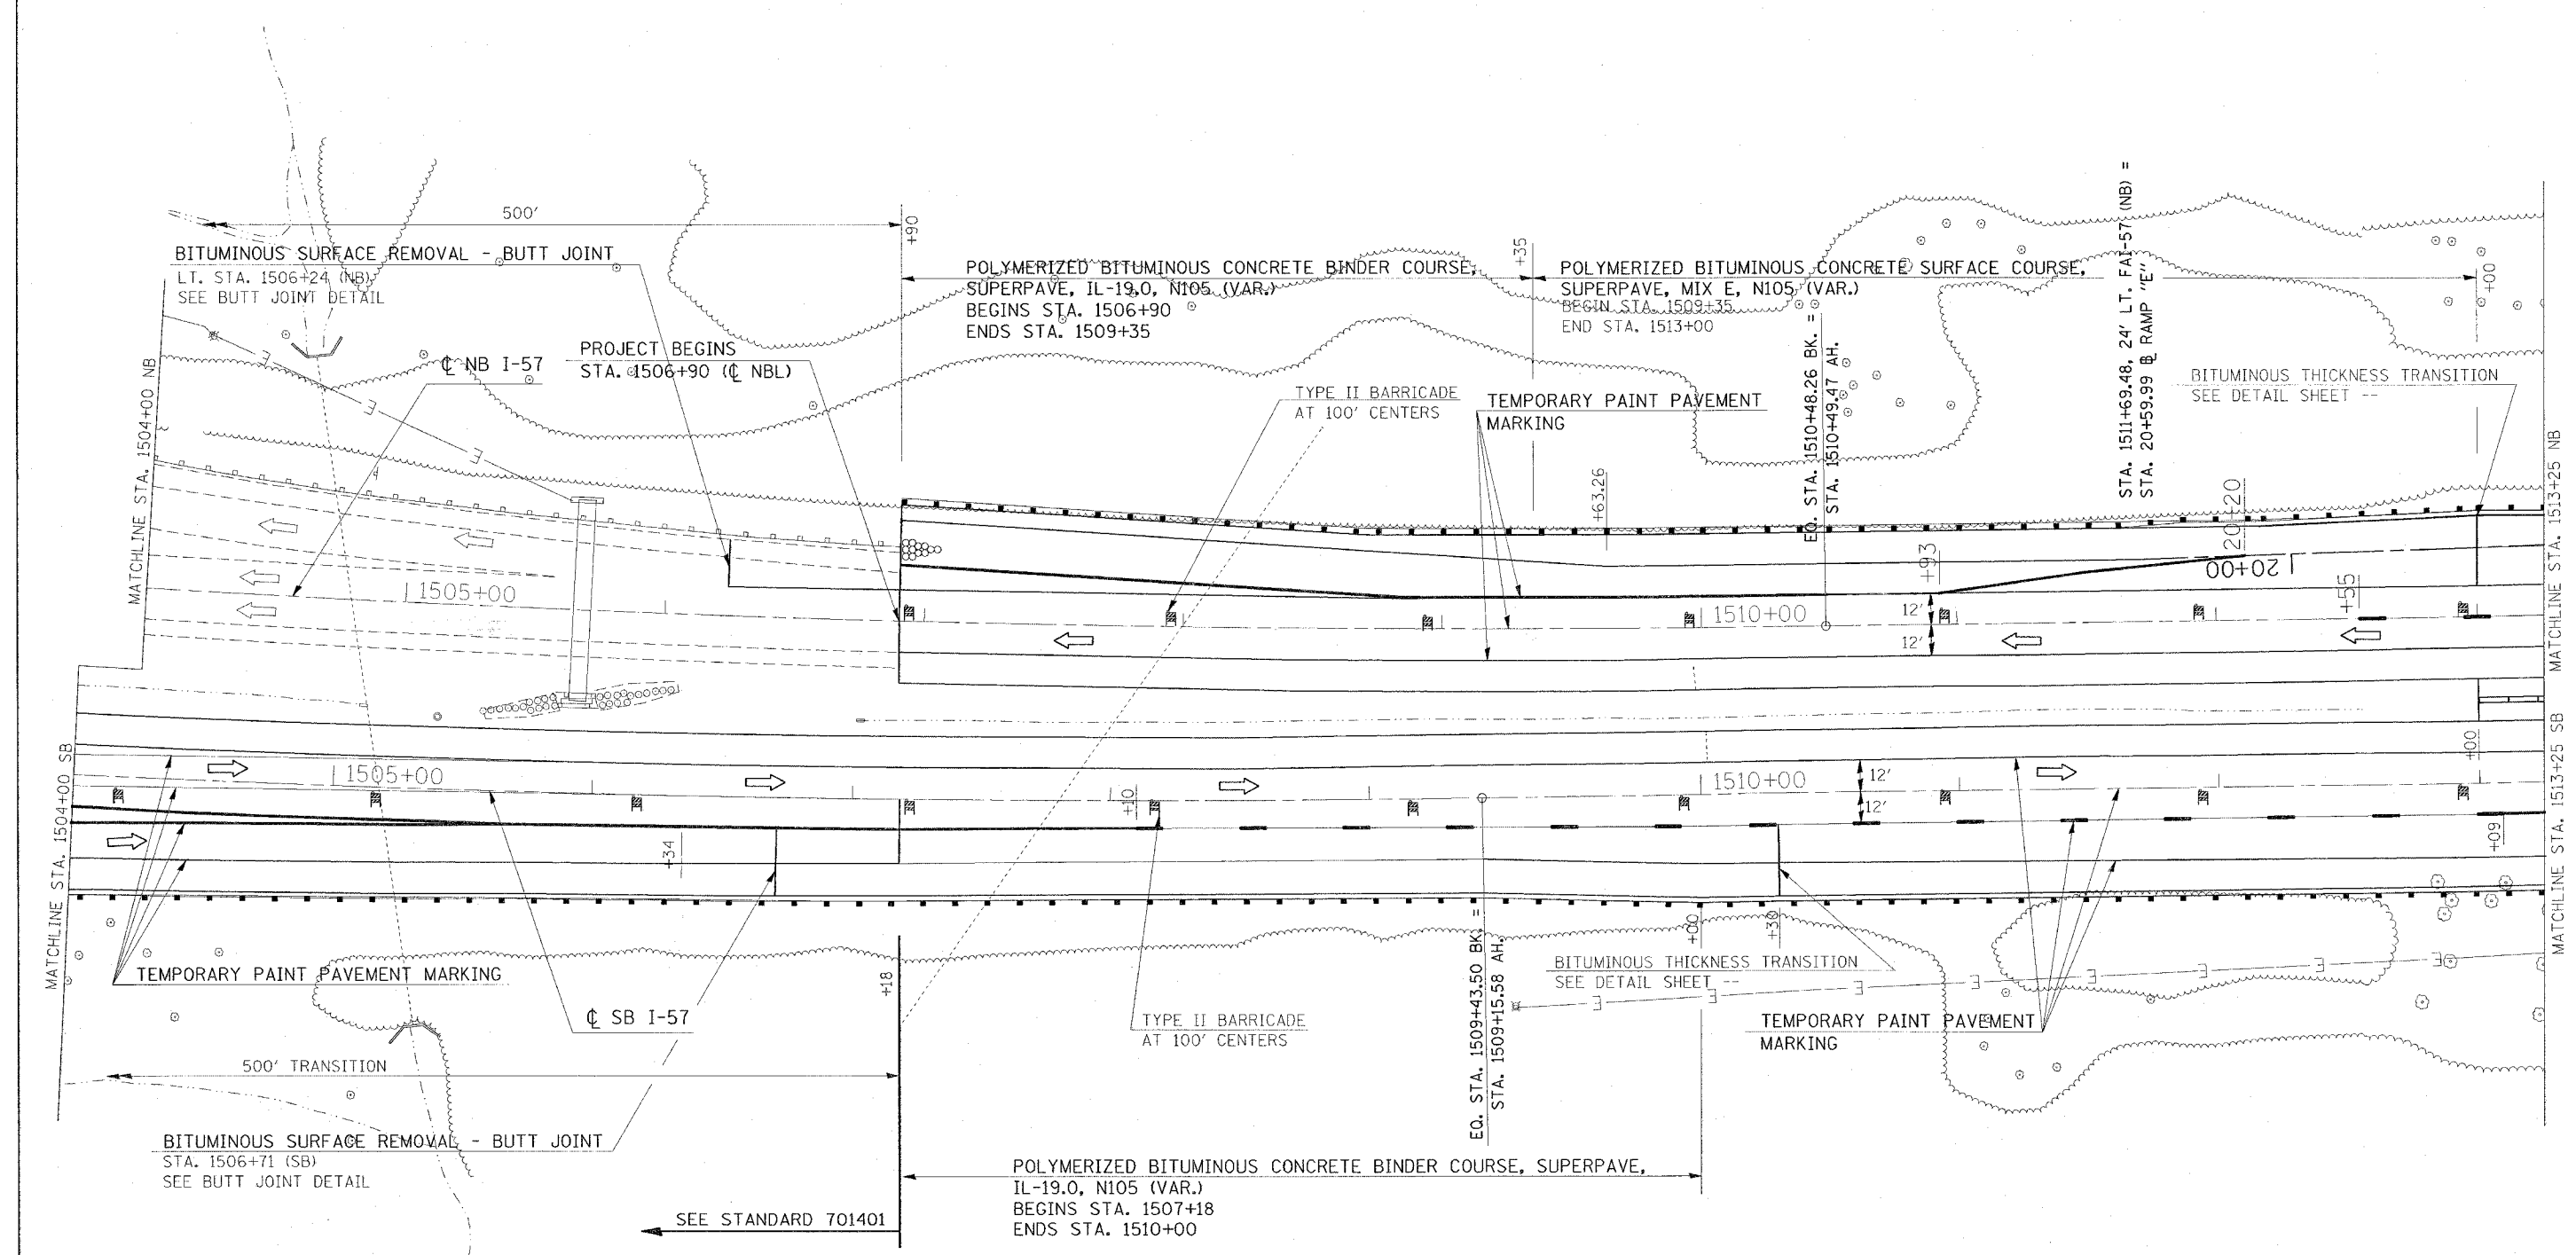

PLOT DATE = 12/15/2005
 FILE NAME = \\s02\proj\1022802\old\13\57\stage7b.dgn
 PLOT SCALE = 30.00000 / IN.
 USER NAME = harsden

REVISIONS	
NAME	DATE

ILLINOIS DEPARTMENT OF TRANSPORTATION

FAI-57

STAGE 7B

STA. 1504+00 TO STA. 1513+25

SHEET 7 OF 12

SCALE: VERT. APPROX. 30
 DATE _____ HORIZ. _____

DRAWN BY CNH
 CHECKED BY _____