


CONTRACT NO. 98950

F.A. RTE.	SECTION	COUNTY	TOTAL SHEETS	SHEET NO.
*	*	WILLIAMSON	917	532

STA. TO STA.
FED. ROAD DIST. NO. ILLINOIS FED. AID PROJECT

* I-57, & OLD IL 13 (FAU 9629)
** (X1-6-2)VB-2,(X1-6)HBK-2

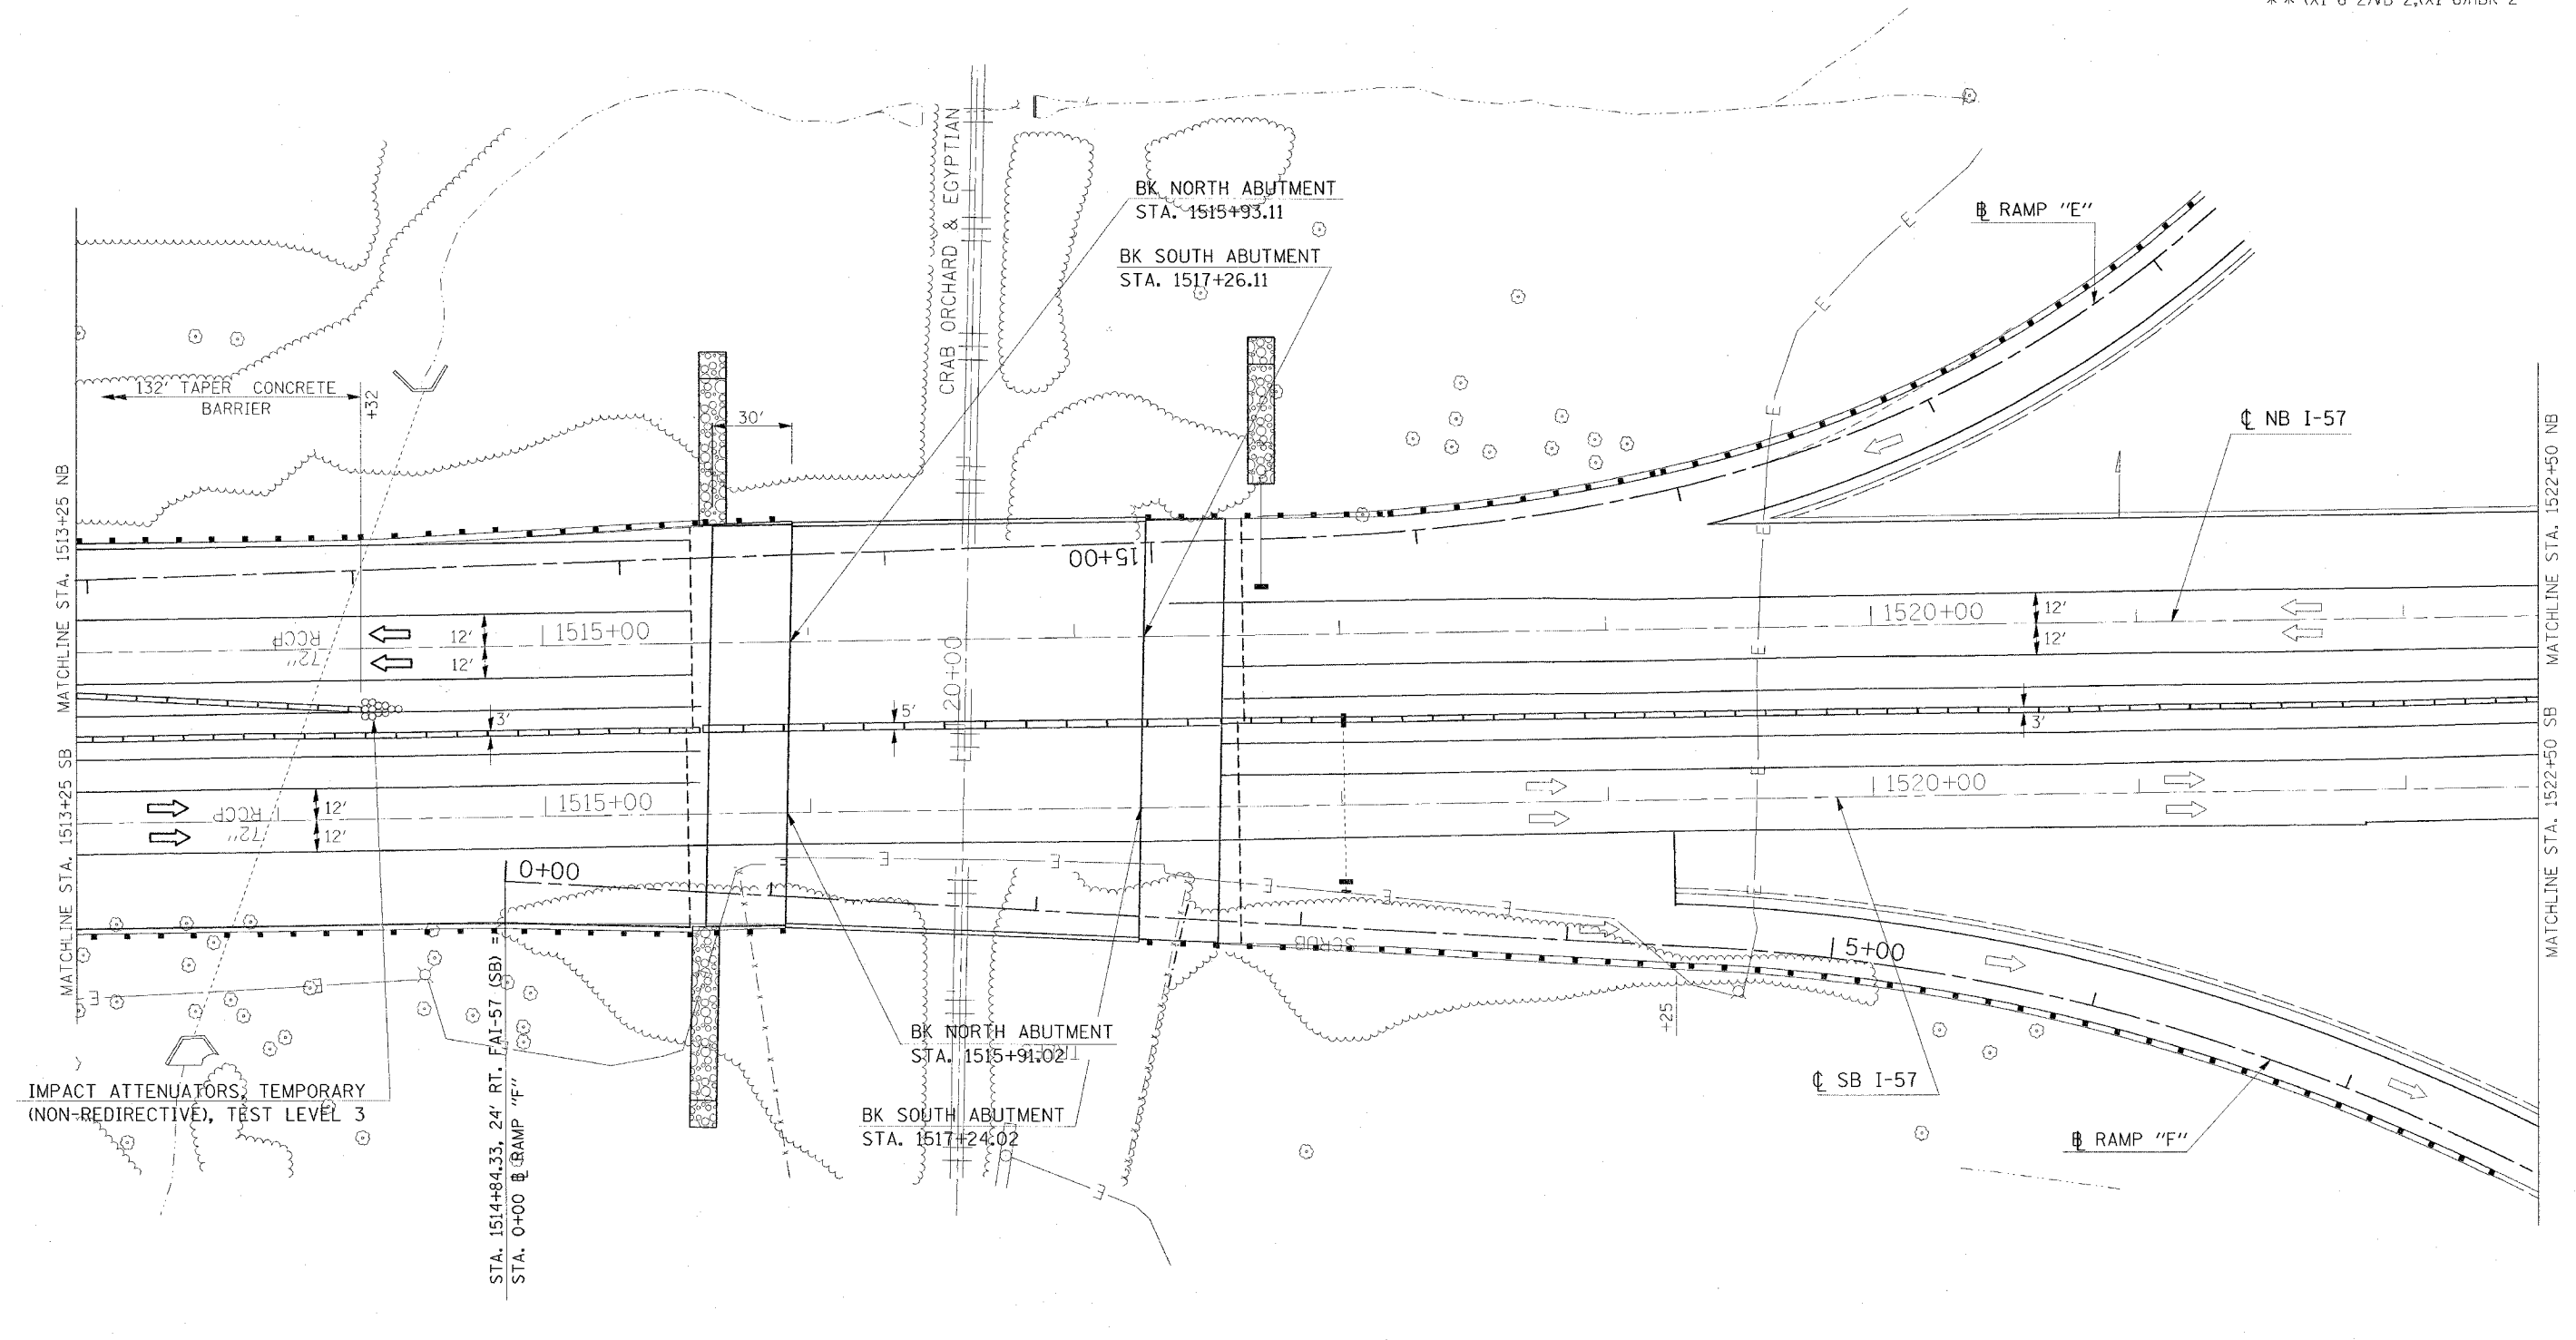

IMPACT ATTENUATORS, TEMPORARY (NON-REDIRECTIVE), TEST LEVEL 3

STA. 1514+84.33, 24' RT. FAI-57 (SB)
STA. 0+00 @ RAMP "F"

BK NORTH ABUTMENT STA. 1515+91.02
BK SOUTH ABUTMENT STA. 1517+24.02

REVISIONS	
NAME	DATE

ILLINOIS DEPARTMENT OF TRANSPORTATION
FAI-57
STAGE 7C
STA. 1513+25 TO STA. 1522+50
SHEET 5 OF 9

SCALE: VERT. APPROX. 30
HORIZ. DATE DRAWN BY CNH
CHECKED BY

PLOT DATE = 11/17/2006
FILE NAME = c:\projects\982882\cd\131874\stage7c.dgn
PLOT SCALE = 30.0000 / 1"
USER NAME = hudson