


CONTRACT NO. 98950

F.A. RTE.	SECTION	COUNTY	TOTAL SHEETS	SHEET NO.
*	*	WILLIAMSON	917	534

STA. TO STA.  
FED. ROAD DIST. NO. ILLINOIS FED. AID PROJECT

\* I-57, & OLD IL 13 (FAU 9629)  
\*\* (X1-6-2)VB-2,(X1-6)HBK-2

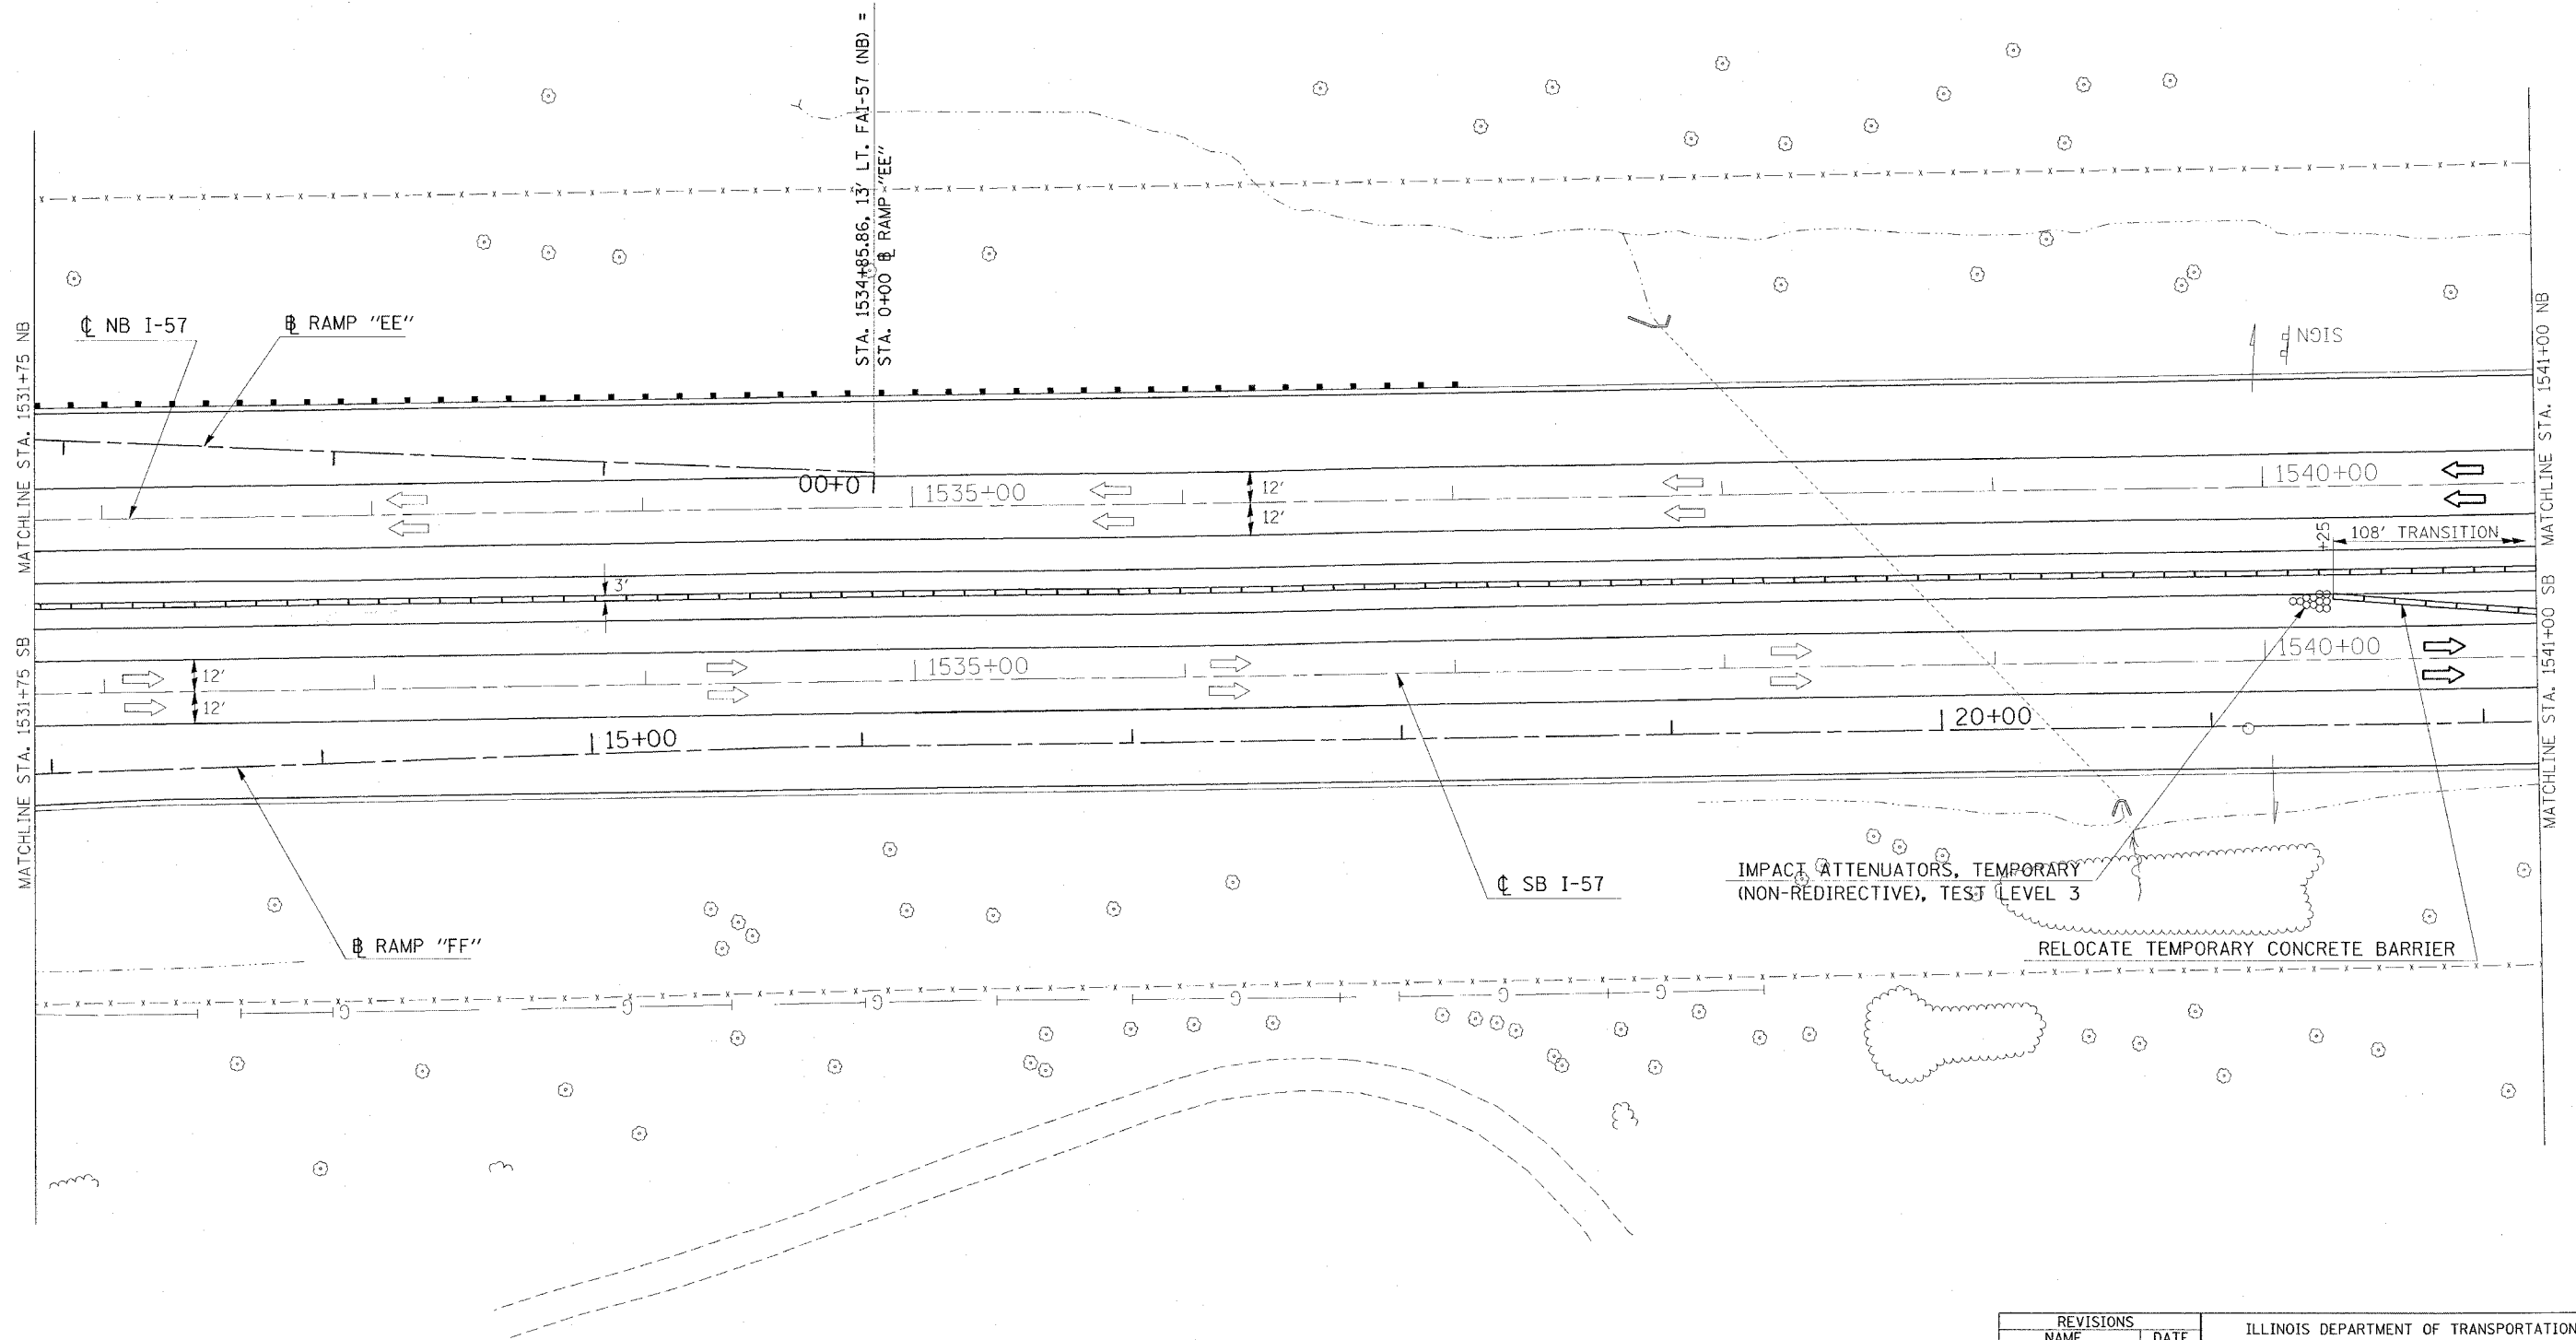

PLOT DATE = 12/15/2006  
FILE NAME = c:\projects\98950\1531+75\stage7c.dgn  
PLOT SCALE = 30.0000 / IN.  
USER NAME = hreedon

REVISIONS	
NAME	DATE

ILLINOIS DEPARTMENT OF TRANSPORTATION  
**FAI-57**  
**STAGE 7C**  
**STA. 1531+75 TO STA. 1541+00**  
**SHEET 7 OF 9**  
SCALE: VERT. APPROX. 30  
DATE  
DRAWN BY CNH  
CHECKED BY