


F.A. RTE.	SECTION	COUNTY	TOTAL SHEETS	SHEET NO.
*	**	WILLIAMSON	917	476
STA. 1505+50.0000 TO STA. 1506+50.0000				
FED. ROAD DIST. NO. ILLINOIS FED. AID PROJECT				
* I-57, & OLD IL 13 (FAU) 9629				
** I-XI-6-2 IVB-2, I-XI-6 HBK-2				

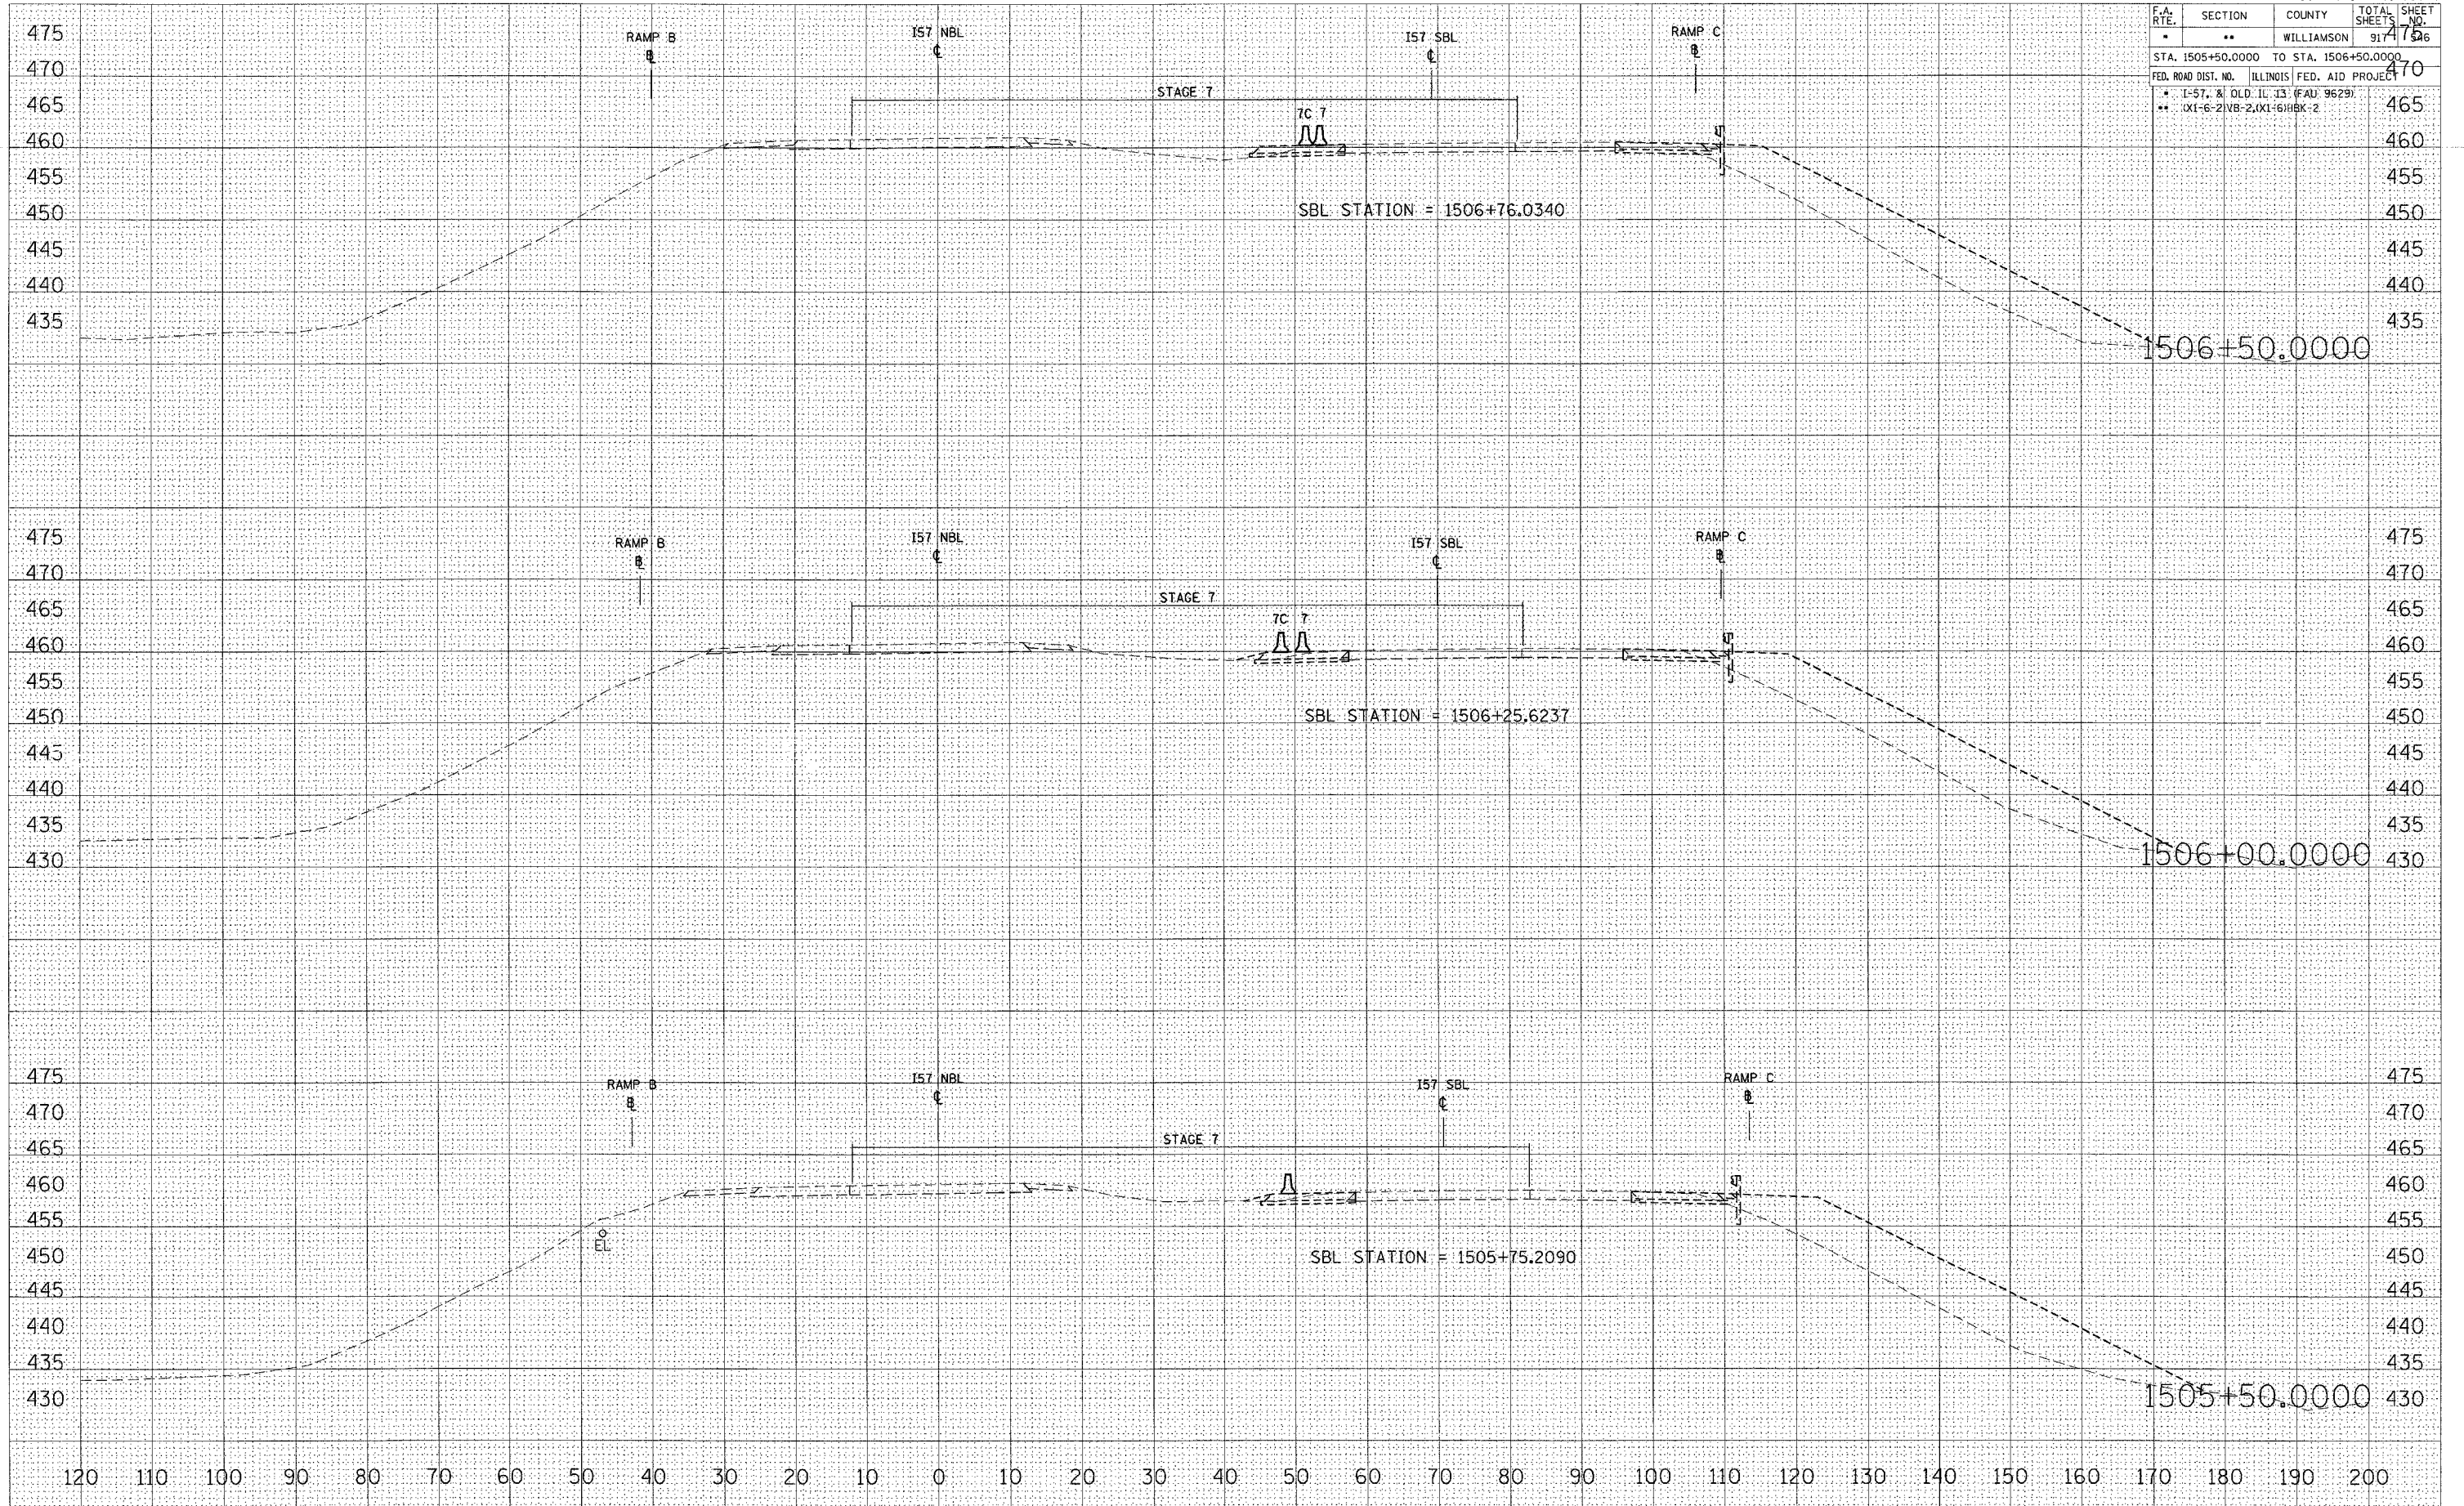

BY	DATE

FINAL SURVEY	REVISIONS

BY	DATE

ORIGINAL SURVEY	REVISIONS

PLC DATE = 10/25/2006
 FILE NAME = c:\projects\98950\1505+50.0000\1505+50.0000\1505+50.0000.dwg
 USER NAME = lshelton

STA 1505+50.0000 TO STA 1506+50.0000 I57 NBL STAGE 7, 7A, 7B & 7C