



F.A. RTE.	SECTION	COUNTY	TOTAL SHEETS	SHEET NO.
•	••	WILLIAMSON	917	547
STA. 1506+93.8216 TO STA. 1507+00.0000				
FED. ROAD DIST. NO. ILLINOIS FED. AID PROJECT				
• 1-57, & OLD. IL. 13 (FAU. 9629)				
•• (X1-6-21VB-2, X1-61HBK-2				

DATE	
BY	
FINAL SURVEY	
NOTE BOOK	
TEMPLATE	
AREAS	
CHECKED	

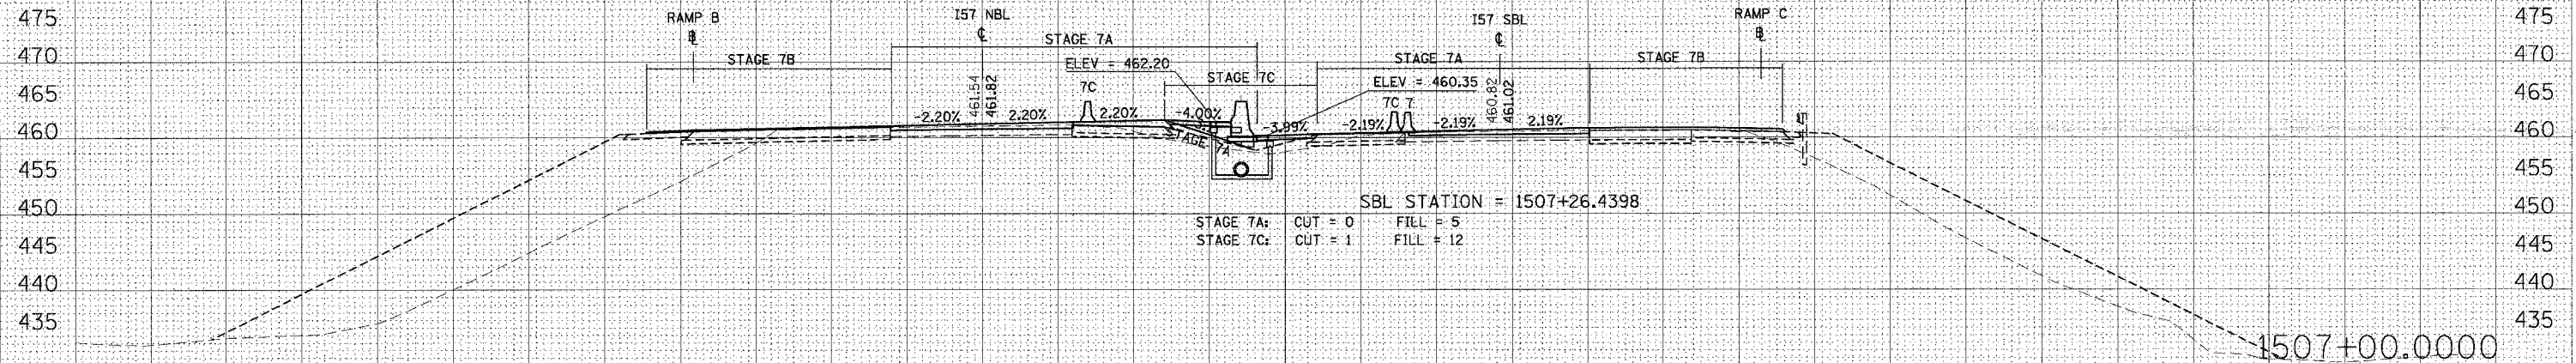

DATE	
BY	
ORIGINAL SURVEY	
NOTE BOOK	
TEMPLATE	
AREAS	
CHECKED	

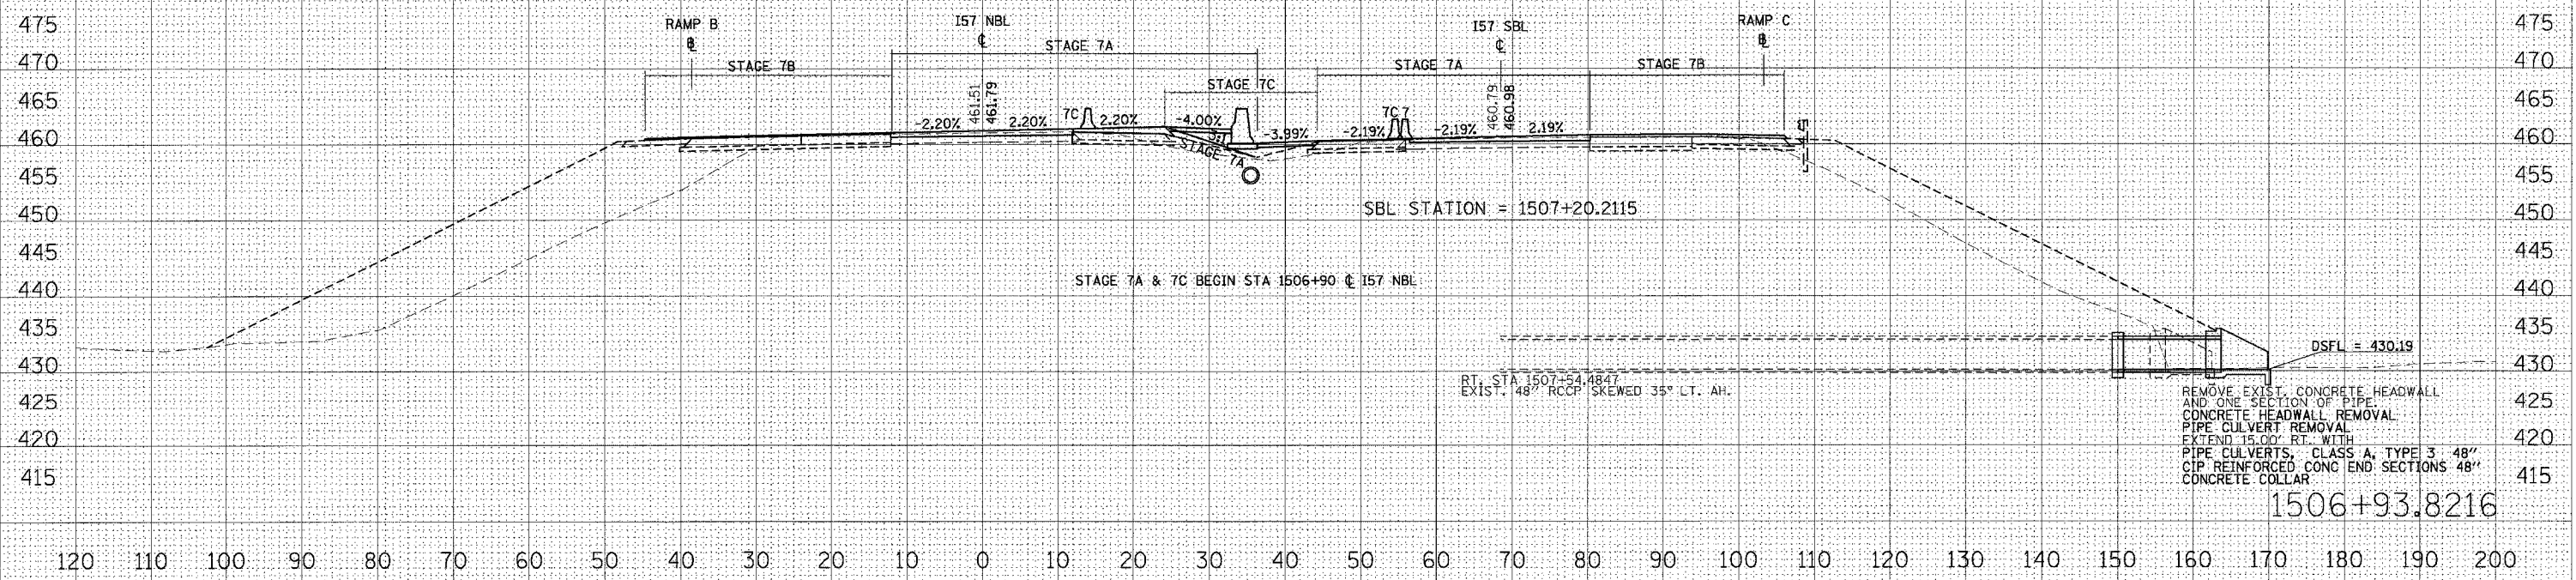

PLOT DATE = 12/13/2006  
 FILE NAME = c:\p\proj\14\98950\1506+93.8216\1507+26.4398.dwg  
 PLOT SCALE = 10.0000 / 1"  
 USER NAME = lefuchawd1