


F.A. RTE.	SECTION	COUNTY	TOTAL SHEETS	SHEET NO.
*	**	WILLIAMSON	917	549
STA. 1508+53.2803 TO STA. 1509+00.0000				
FED. ROAD DIST. NO. ILLINOIS FED. AID PROJECT				
* I-57, & OLD IL 13 (FAU 9629)				
** IXT-6-2/VB-2,XT-6/HBK-2				

DATE: _____
 BY: _____
 SURVEYED: _____
 CHECKED: _____
 NO. _____

DATE: _____
 BY: _____
 SURVEYED: _____
 CHECKED: _____
 NO. _____

PLC DATE = 10/25/2006
 FILL NAME = svlvrca
 PLOT SCALE = 10.0000 / IN.
 USER NAME = lovandaba

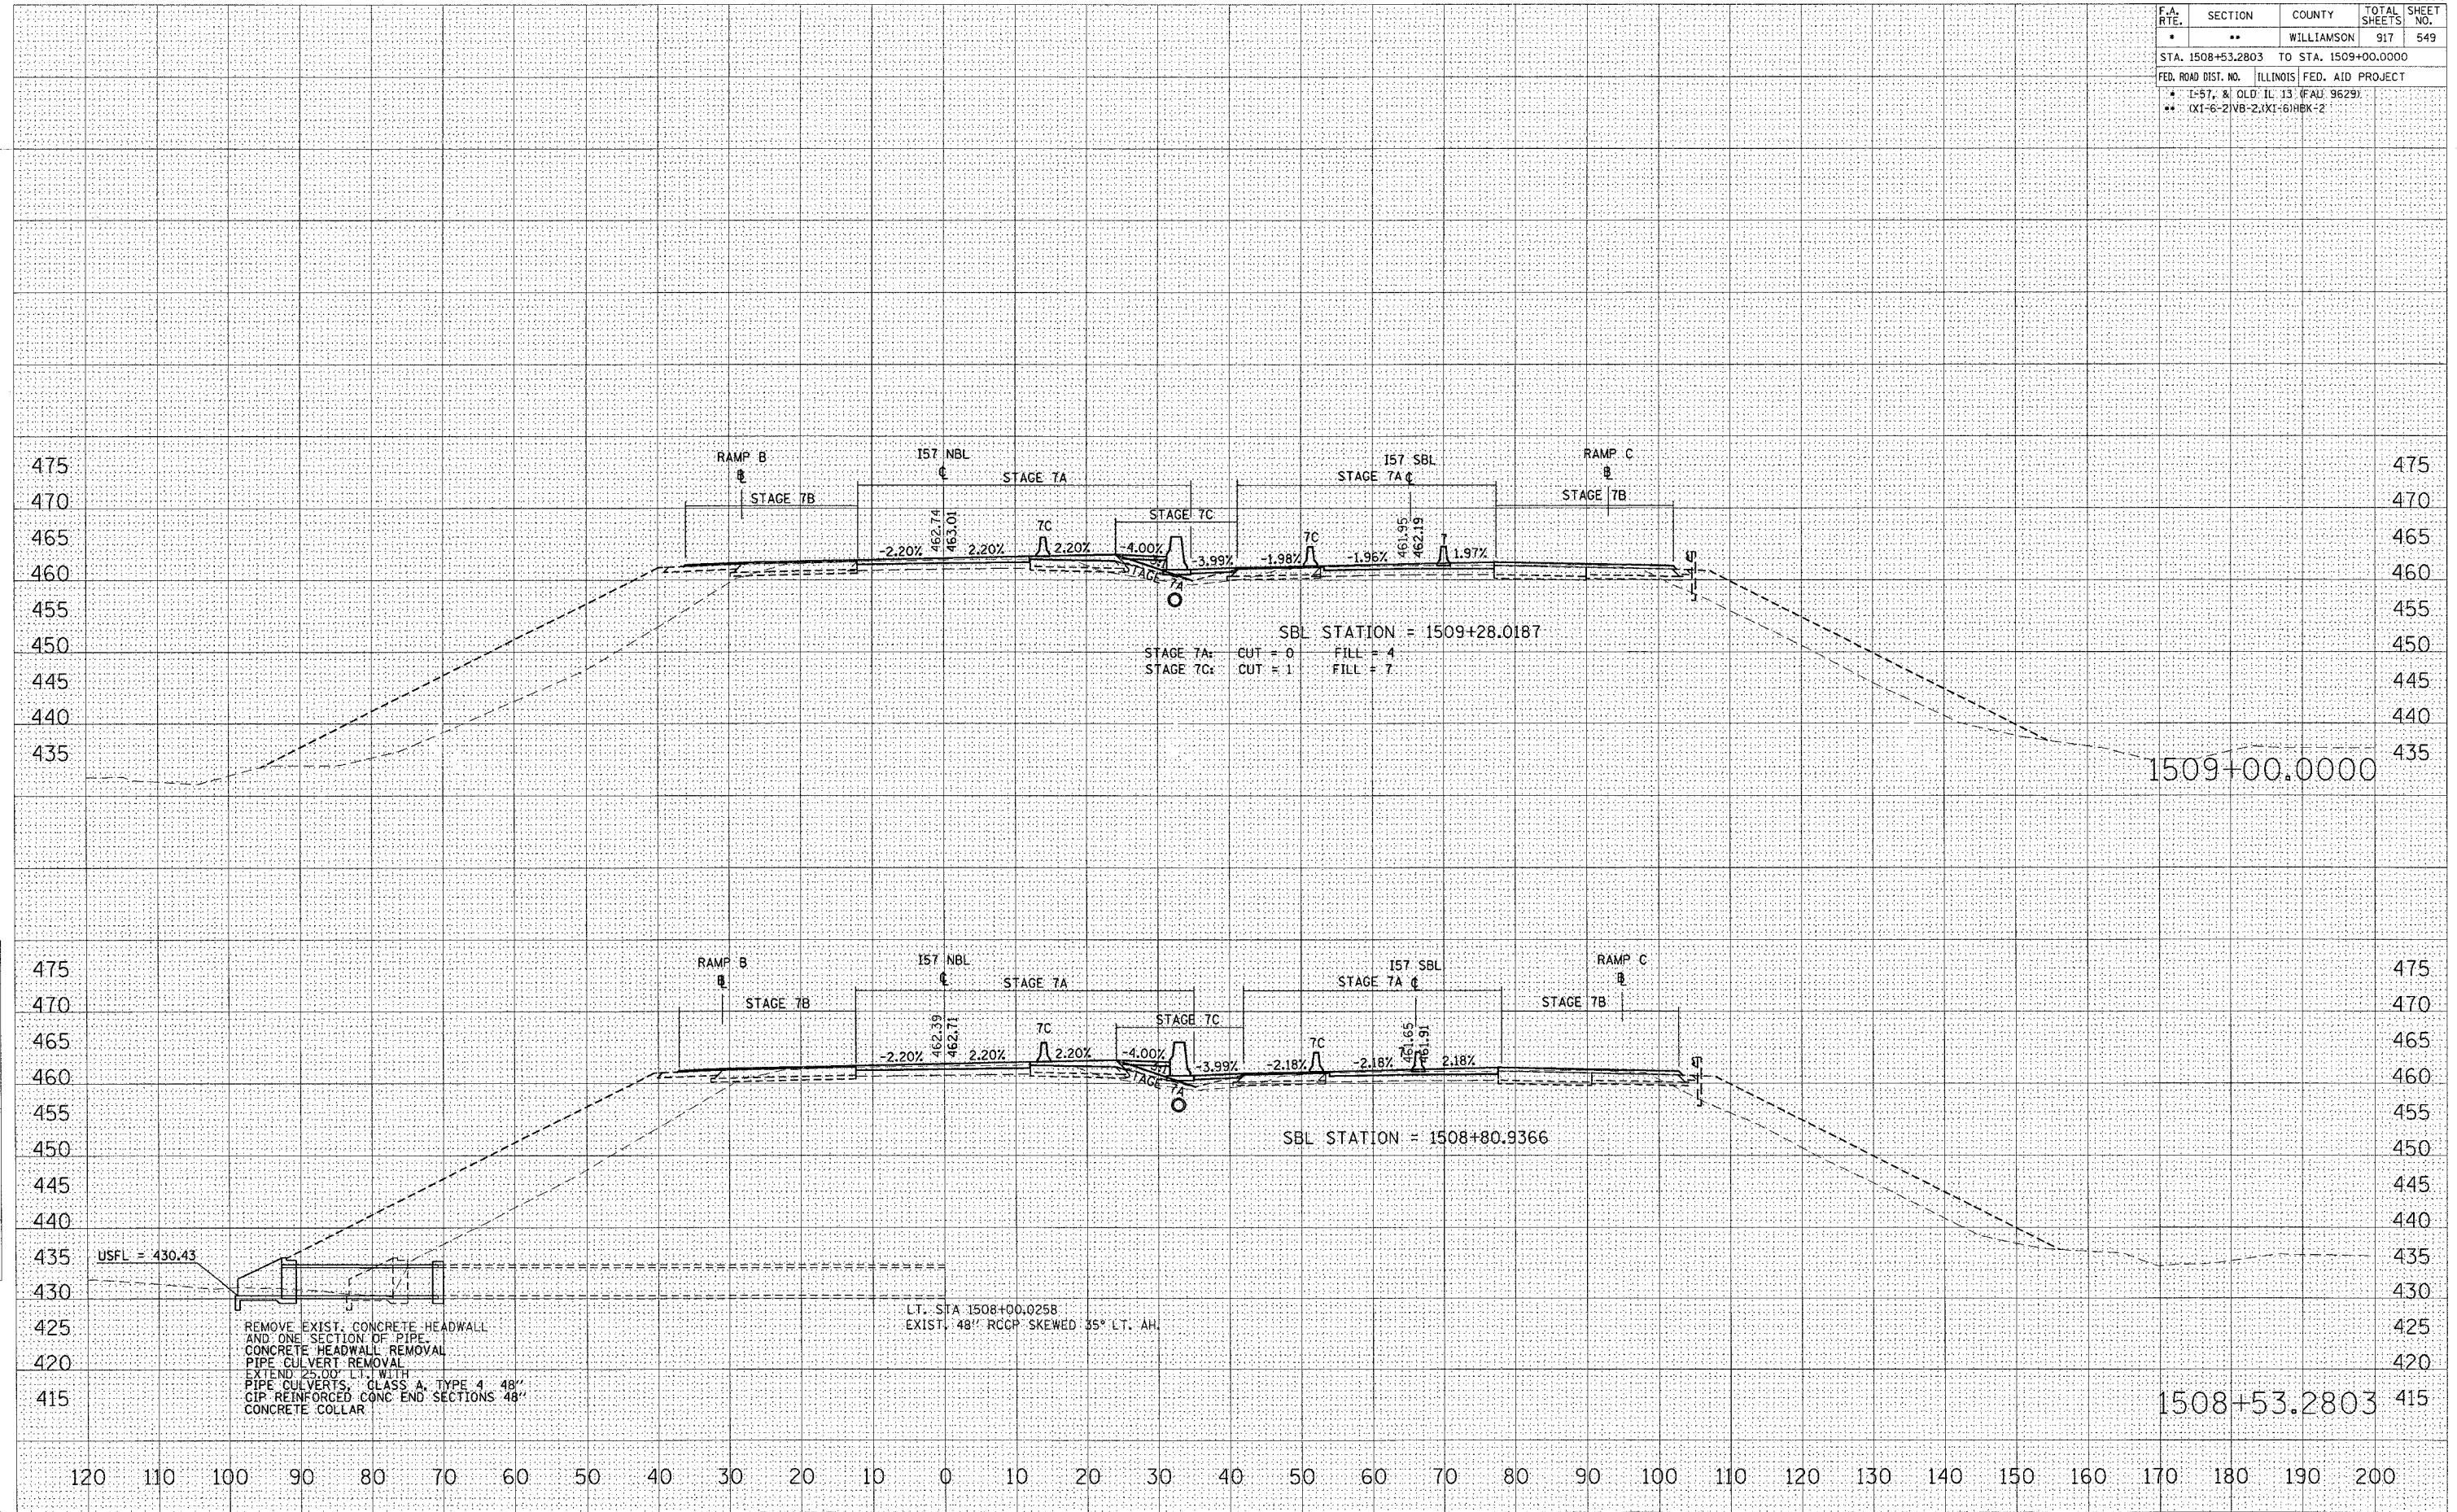

STA 1508+53.2803 TO STA 1509+00.0000 I57 NBL STAGE 7, 7A, 7B & 7C