


F.A. RTE.	SECTION	COUNTY	TOTAL SHEETS	SHEET NO.
*	**	WILLIAMSON	917	550
STA. 1509+50.0000 TO STA. 1510+50.0000				
FED. ROAD DIST. NO.	ILLINOIS	FED. AID PROJECT		
*	1-57. & OLD IL. 13 (FAU 9629)			
**	(X1-6-2)VB-2,(X1-6)HBK-2			

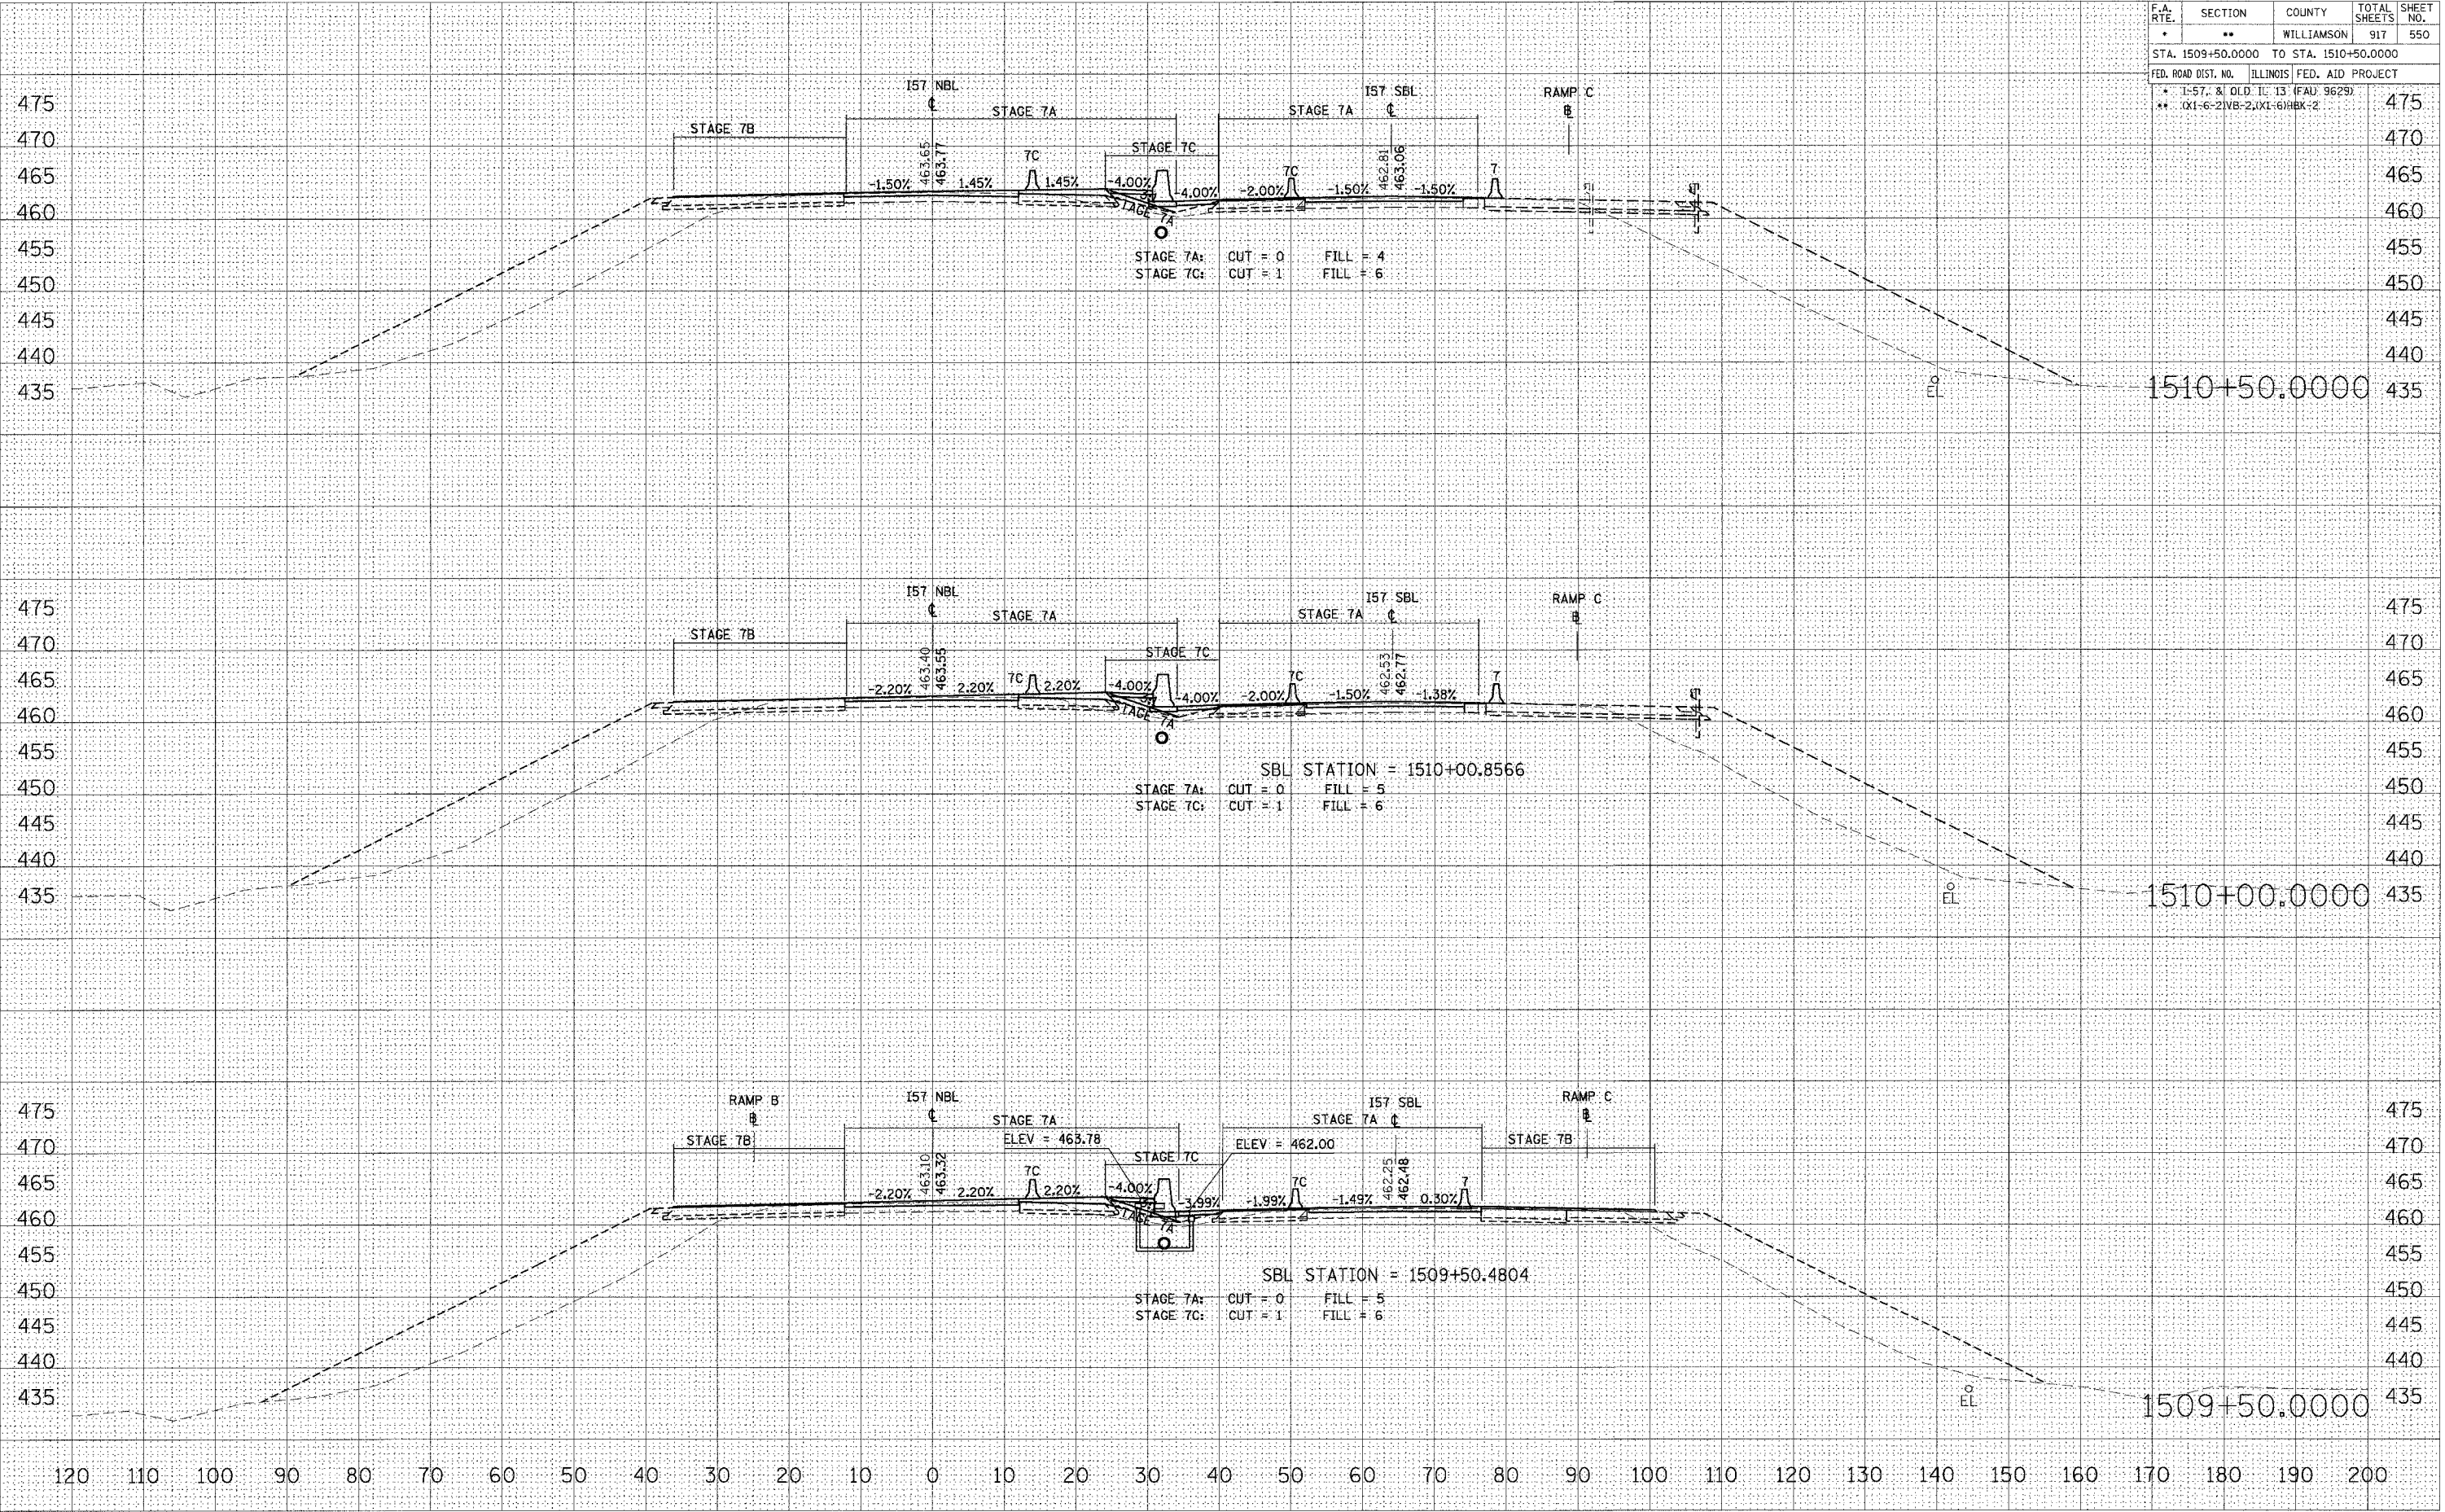

STAGE 7A: CUT = 0 FILL = 4
 STAGE 7C: CUT = 1 FILL = 6

SBL STATION = 1510+00.8566
 STAGE 7A: CUT = 0 FILL = 5
 STAGE 7C: CUT = 1 FILL = 6

SBL STATION = 1509+50.4804
 STAGE 7A: CUT = 0 FILL = 5
 STAGE 7C: CUT = 1 FILL = 6

DATE: _____
 BY: _____
 SURVEYED: _____
 NOTE BOOK: _____
 TEMPLATE: _____
 AREAS CHECKED: _____

DATE: _____
 BY: _____
 SURVEYED: _____
 NOTE BOOK: _____
 TEMPLATE: _____
 AREAS CHECKED: _____

DATE = 12/13/2006
 FILE NAME = c:\p\proj\98950\15092882\01\13\z\z\157\157.dwg
 PLOT SCALE = 1/8" = 1' IN.
 USER NAME = rfwischel

STA 1509+50.0000 TO STA 1510+50.0000 I57 NBL STAGE 7, 7A, 7B & 7C