


F.A. RTE.	SECTION	COUNTY	TOTAL SHEETS	SHEET NO.
*	**	WILLIAMSON	91	48

STA. 1512+50.0000 TO STA. 1513+50.0000  
 FED. ROAD DIST. NO. ILLINOIS FED. AID PROJECT  
 \* 1-57, & OLD IL 13 (FAU 9629)  
 \*\* (X1-6-2)VB-2,(X1-6)HBK-2

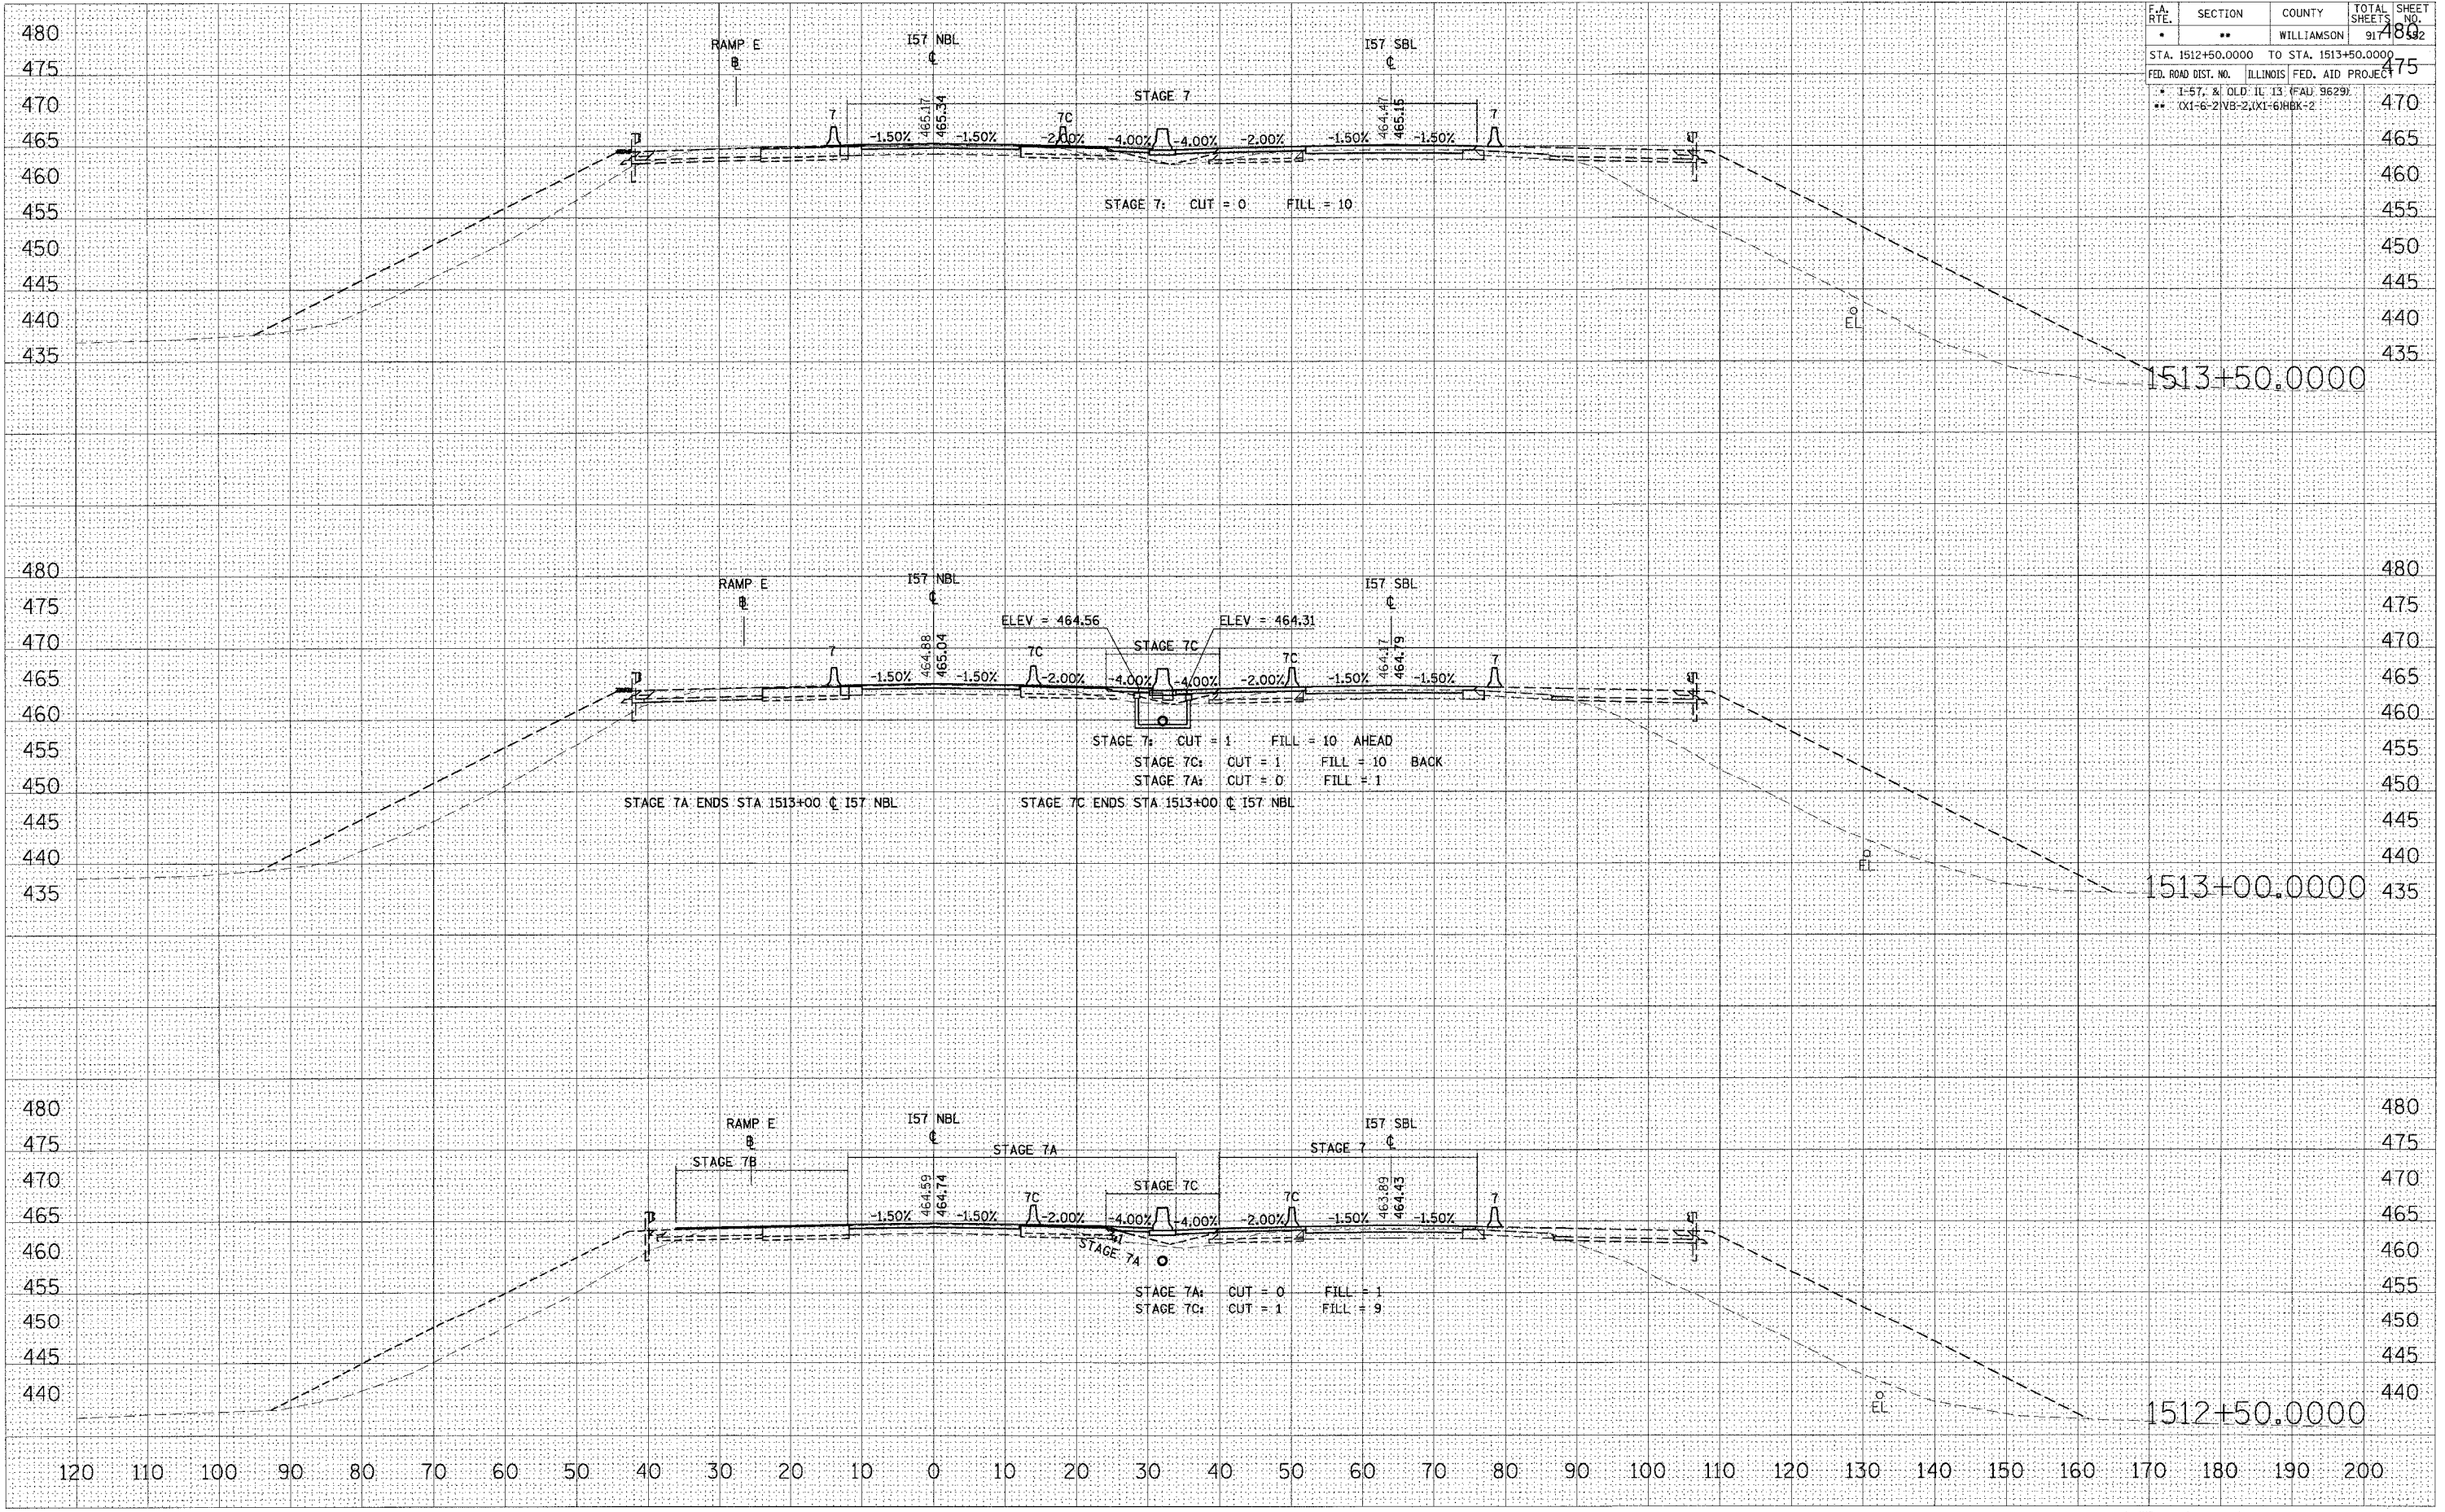

DATE \_\_\_\_\_ BY \_\_\_\_\_  
 SURVEYED \_\_\_\_\_  
 PLOTTED \_\_\_\_\_  
 NOTE BOOK \_\_\_\_\_  
 AREAS CHECKED \_\_\_\_\_

DATE \_\_\_\_\_ BY \_\_\_\_\_  
 SURVEYED \_\_\_\_\_  
 PLOTTED \_\_\_\_\_  
 NOTE BOOK \_\_\_\_\_  
 AREAS CHECKED \_\_\_\_\_

DATE = 12/13/2006  
 FILE NAME = 490202020\1513+1517\1517.dwg  
 PLOT SCALE = 1/4"=1'-0"  
 USER NAME = jefarhnd

STA 1512+50.0000 TO STA 1513+50.0000 I57 NBL STAGE 7, 7A, 7B & 7C