


F.A. RTE.	SECTION	COUNTY	TOTAL SHEETS	SHEET NO.
*	**	WILLIAMSON	917	554
STA. 1514+50.0000 TO STA. 1514+56.7264				
FED. ROAD DIST. NO. ILLINOIS FED. AID PROJECT				
* I-57, & OLD IL 13 (FAI) 9629				
** OX1-6-2(VB-2)(X1-6)RBK-2				

DATE	
BY	
SURVEYED	
TEMPERATURE	
NO. OF	
AREAS CHECKED	
FINAL SURVEY	
NOTE BOOK	
NO.	

DATE	
BY	
SURVEYED	
TEMPERATURE	
NO. OF	
AREAS CHECKED	
ORIGINAL SURVEY	
NO.	

PLOT DATE = 10/25/2006
 FILE NAME = E:\proj\1514\1514+50.0000\1514+50.0000.dwg
 PLOT SCALE = 1/8" = 100'-0"
 USER NAME = javendarba

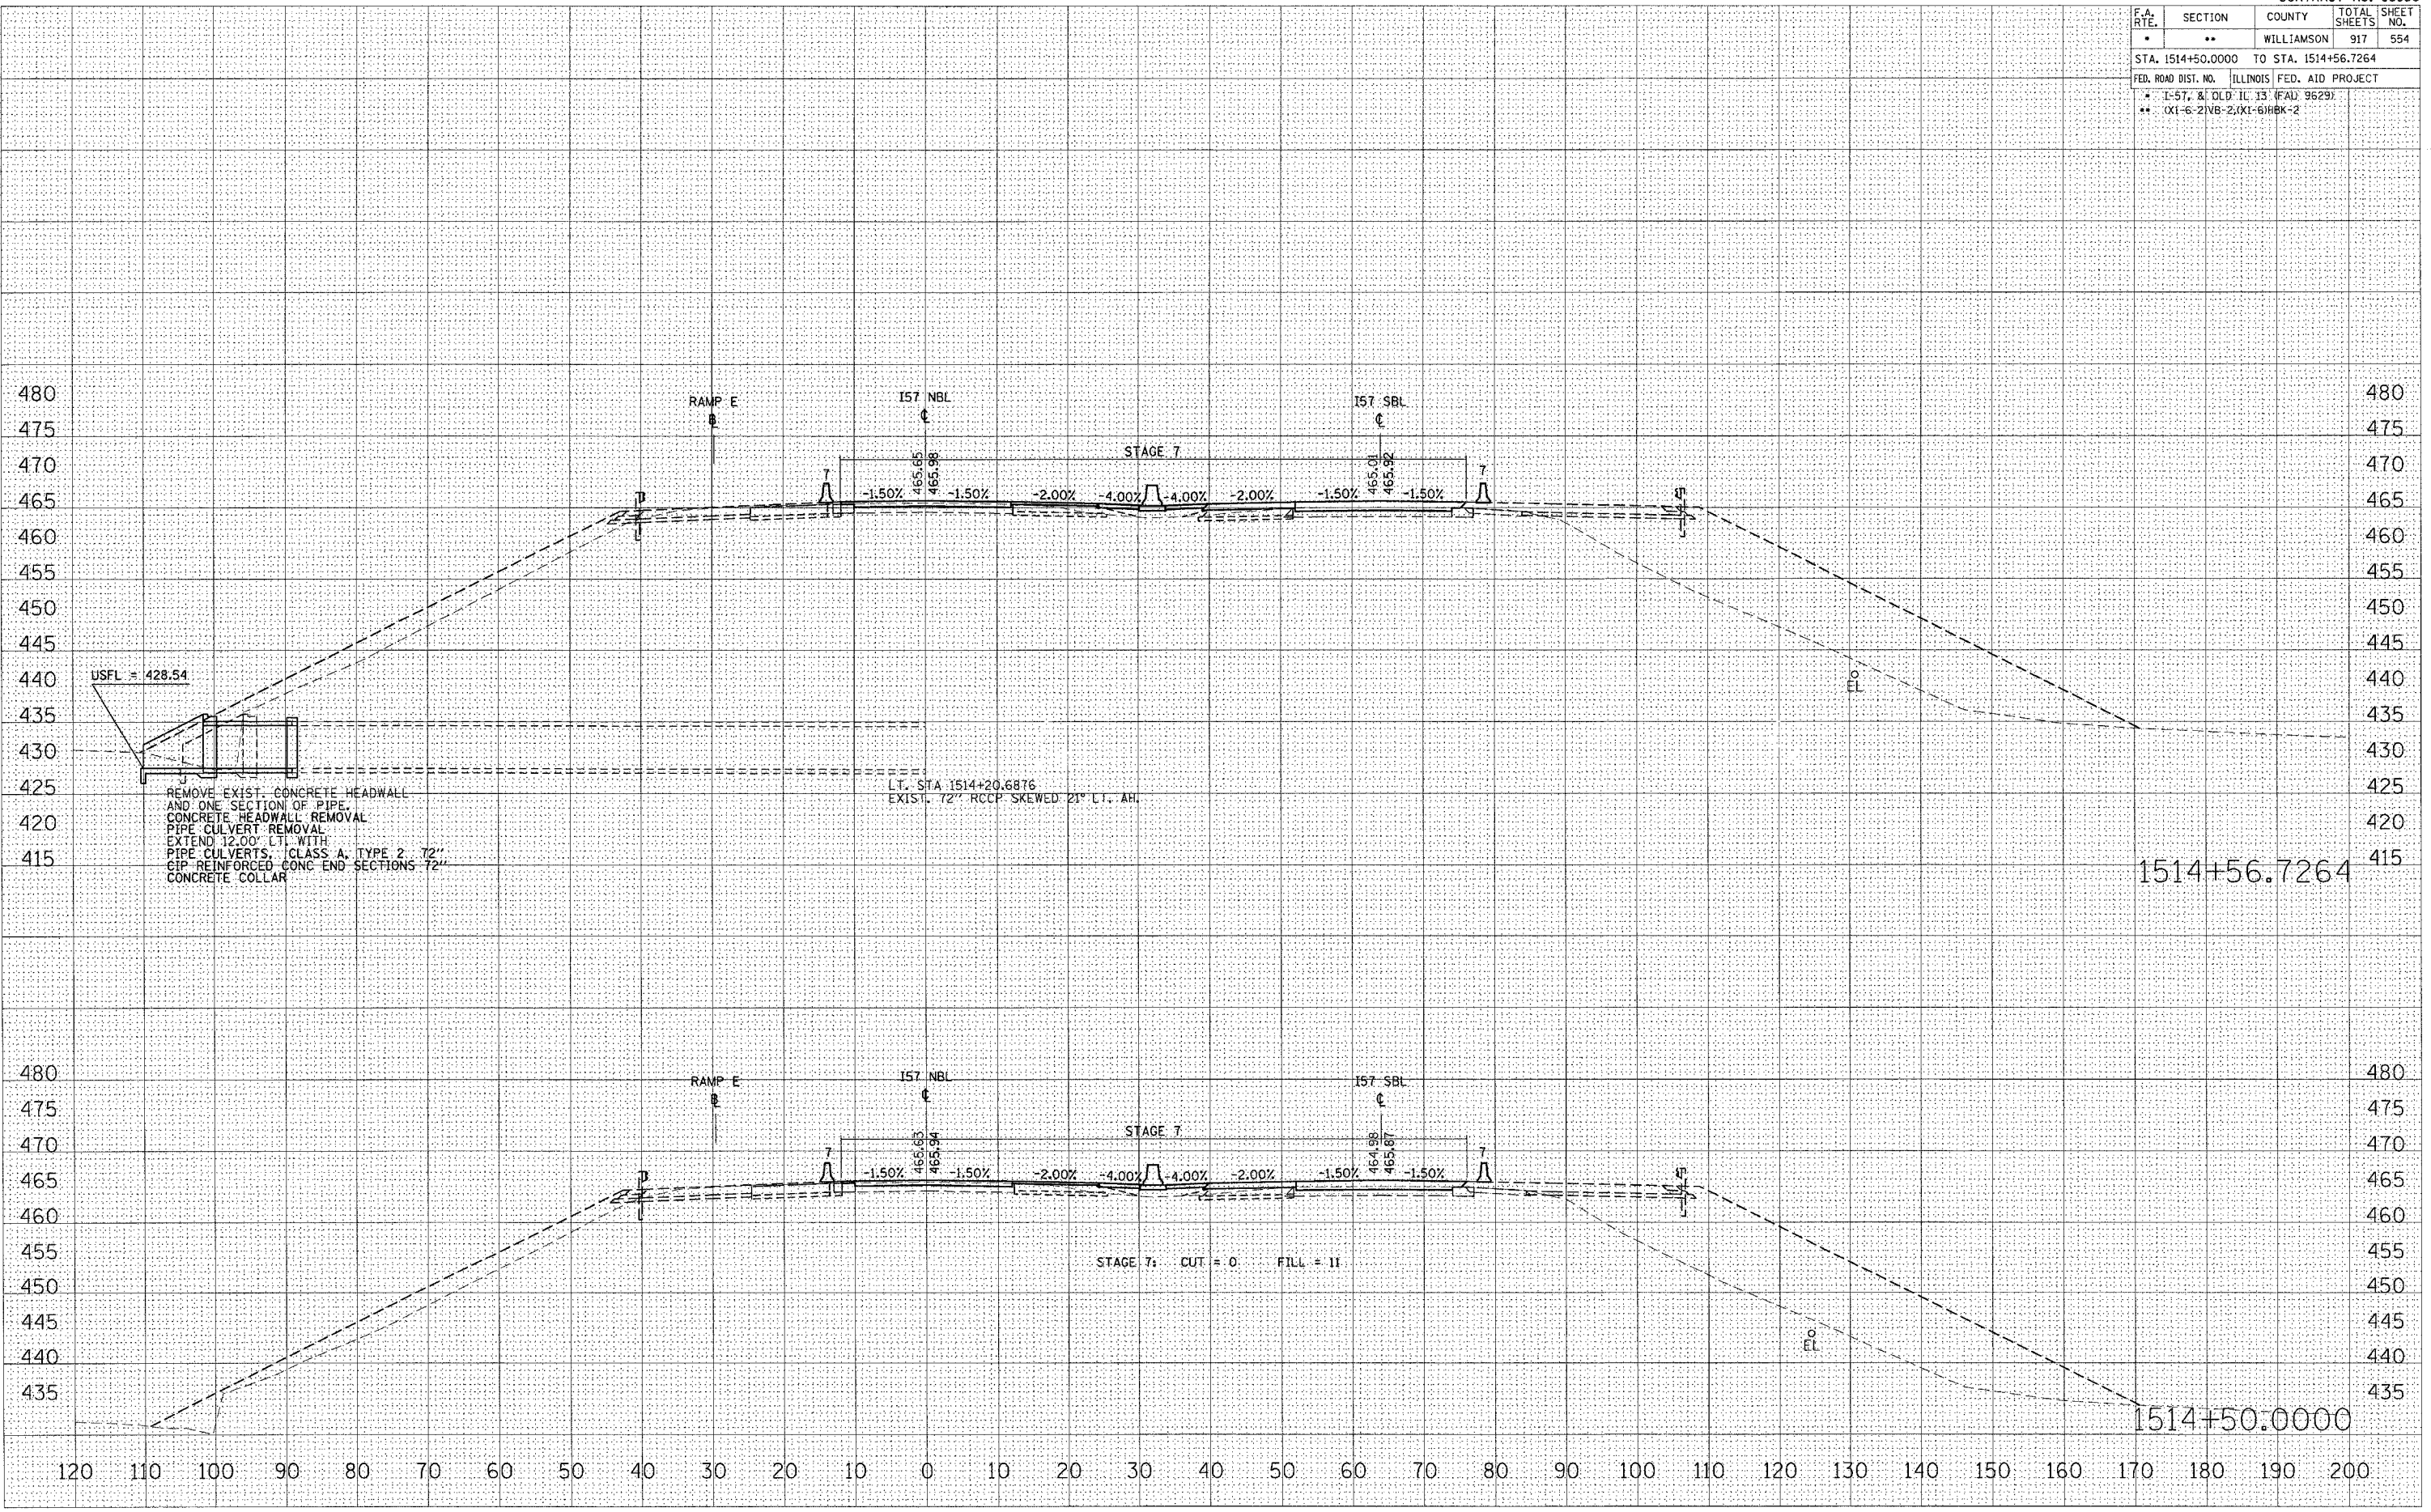

STA 1514+50.0000 TO STA 1514+56.7264 I57 NBL STAGE 7, 7A, 7B & 7C