


F.A. RTE.	SECTION	COUNTY	TOTAL SHEETS	SHEET NO.
*	**	WILLIAMSON	917	562

STA. 1525+00.0000 TO STA. 1526+00.0000
 FED. ROAD DIST. NO. ILLINOIS FED. AID PROJECT
 * I-57, & OLD IL 13 (FAU 9629)
 ** (X1-6-2)NB-2.(X1-6)HBK-2

DATE	
BY	
FINAL SURVEY	
PLOTTED	
NOTE BOOK	
AREAS CHECKED	
NO.	

DATE	
BY	
ORIGINAL SURVEY	
PLOTTED	
NOTE BOOK	
AREAS CHECKED	
NO.	

PLOT DATE = 12/13/2008
 FILE NAME = c:\p02208\10103\1525\15257A\15257A.dwg
 PLOT SCALE = 1/8"=1'-0"
 USER NAME = jefwchd

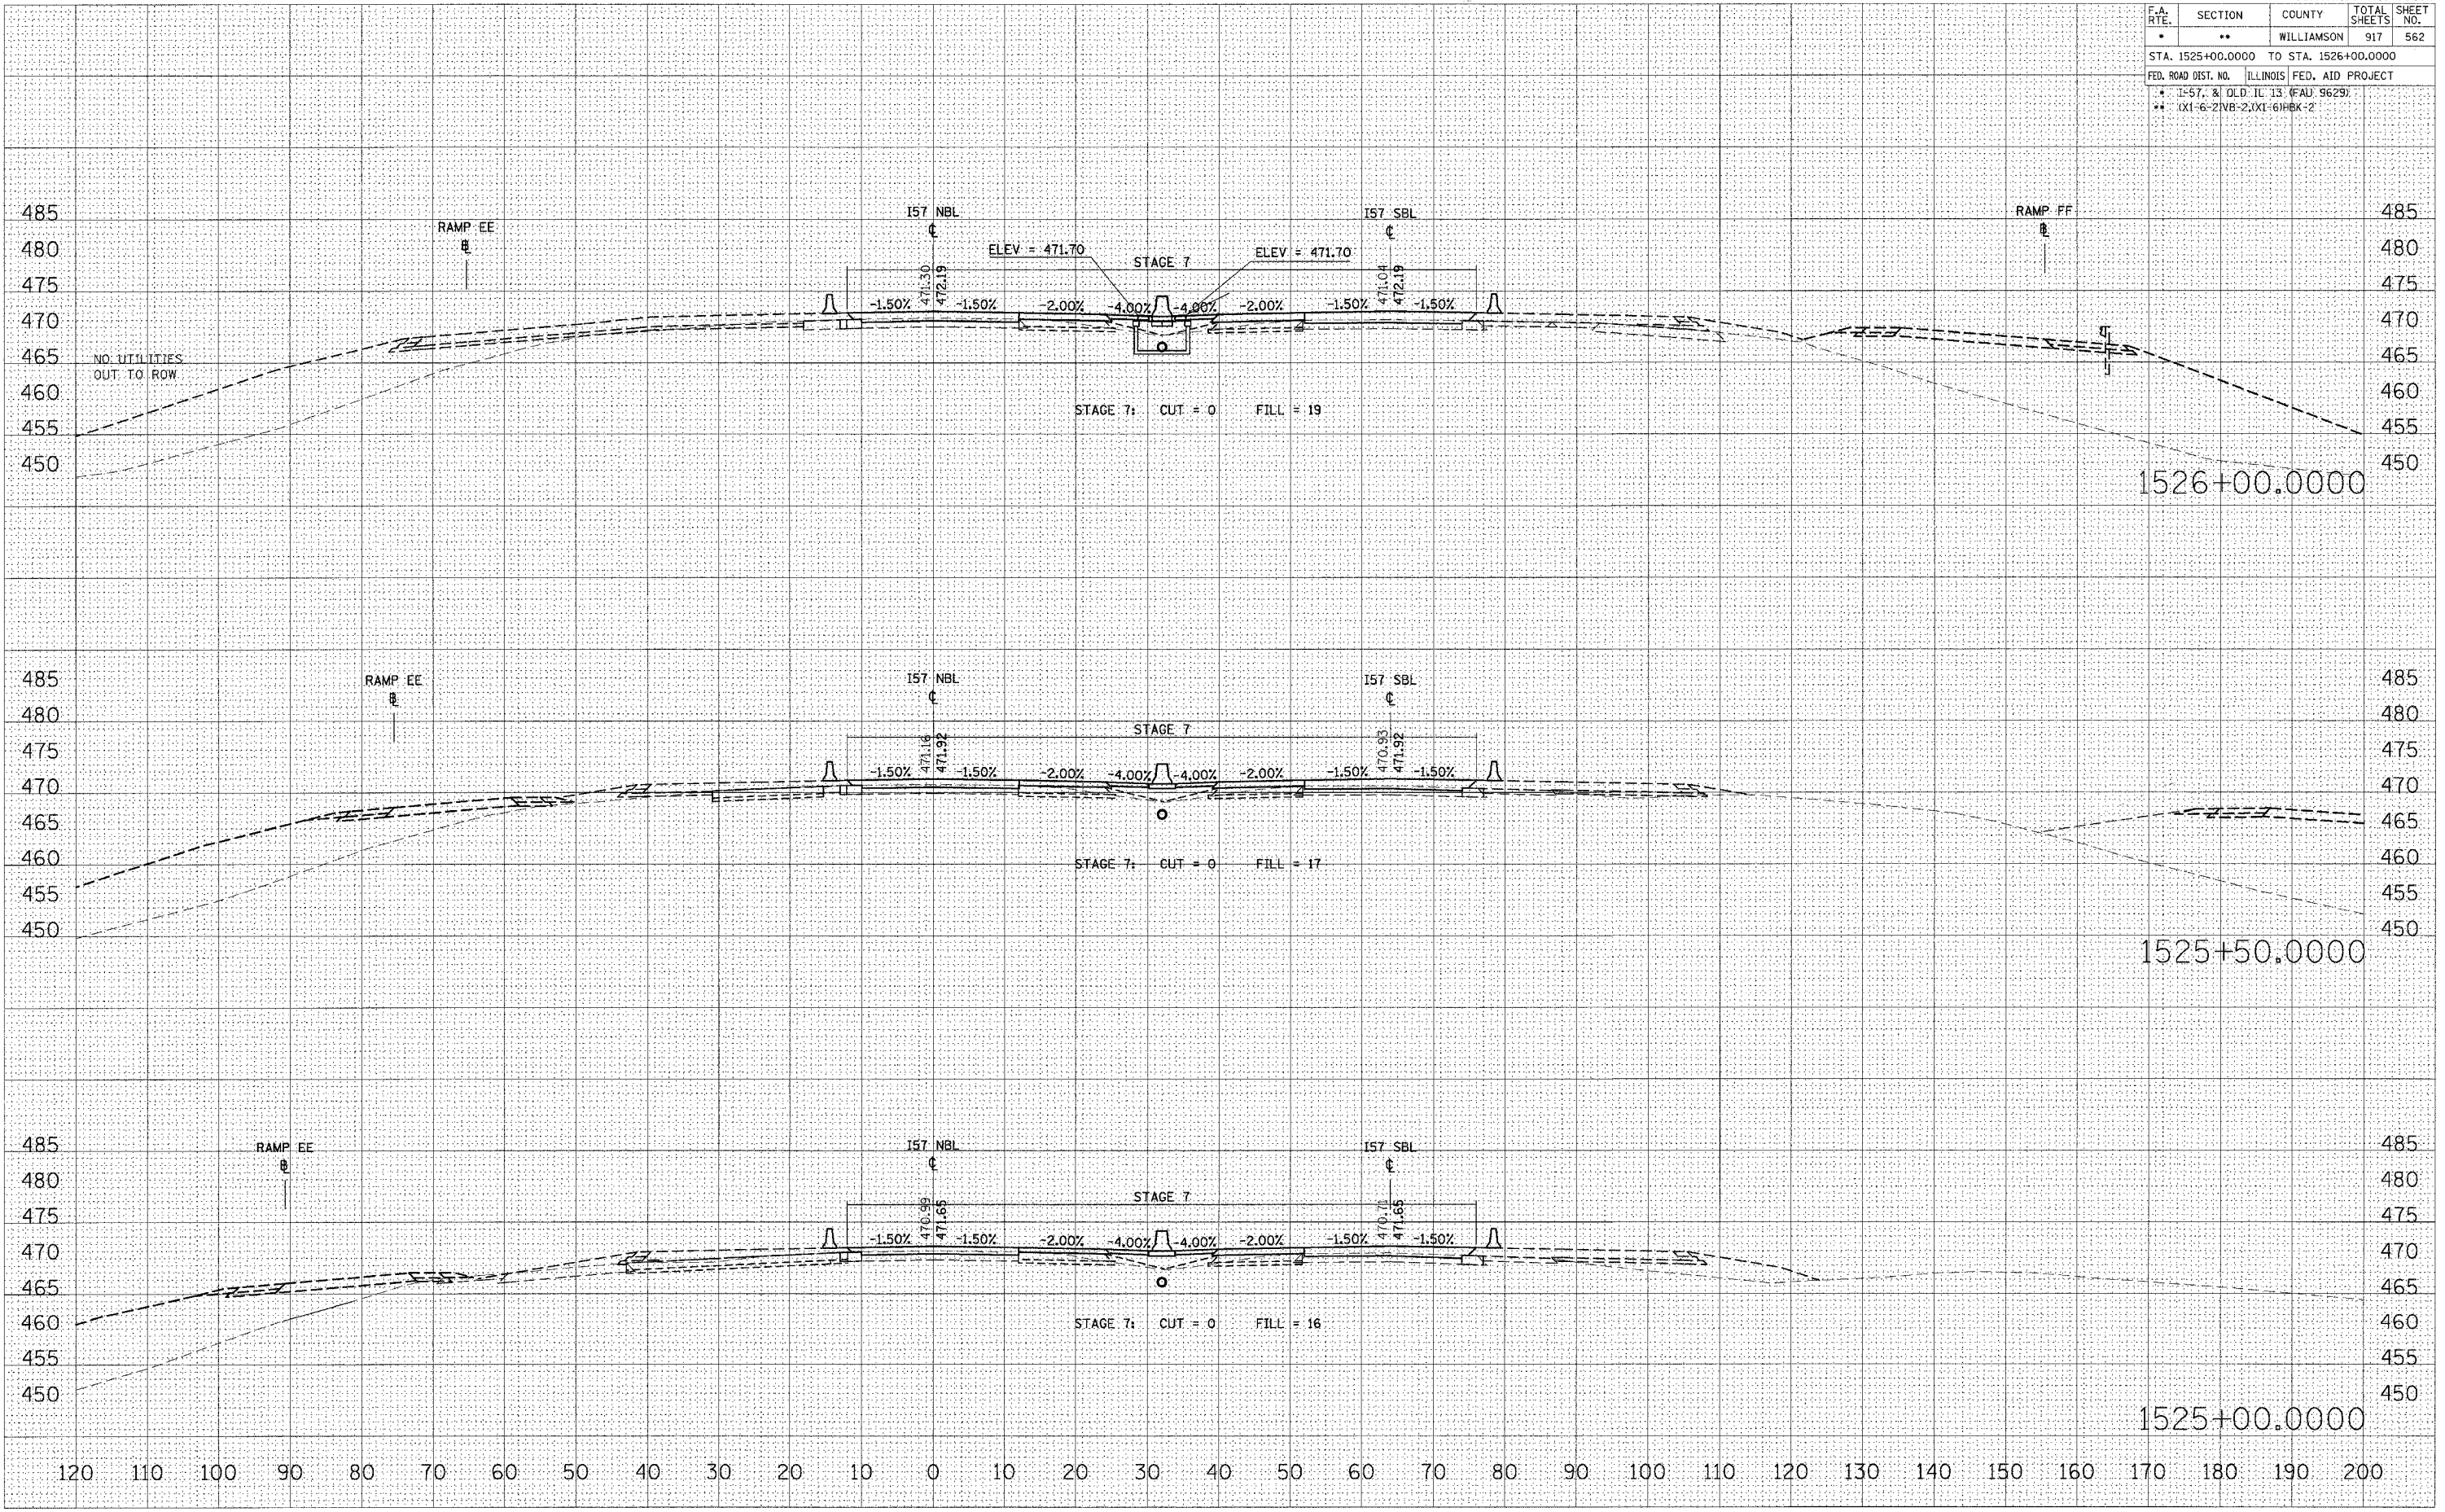

STA 1525+00.0000 TO STA 1526+00.0000 I57 NBL STAGE 7, 7A, 7B & 7C