


F.A. RTE.	SECTION	COUNTY	TOTAL SHEETS	SHEET NO.
•	••	WILLIAMSON	917	567
STA. 1532+50.0000 TO STA. 1533+50.0000				
FED. ROAD DIST. NO. ILLINOIS FED. AID PROJECT				
• 1-57, & OLD I.C. 13 (FAI) 9629)				
•• (X1-6-2)NB-2;(X1-6)HBX-2				

BY	DATE

NO.	DATE	BY	DESCRIPTION

NO.	DATE	BY	DESCRIPTION

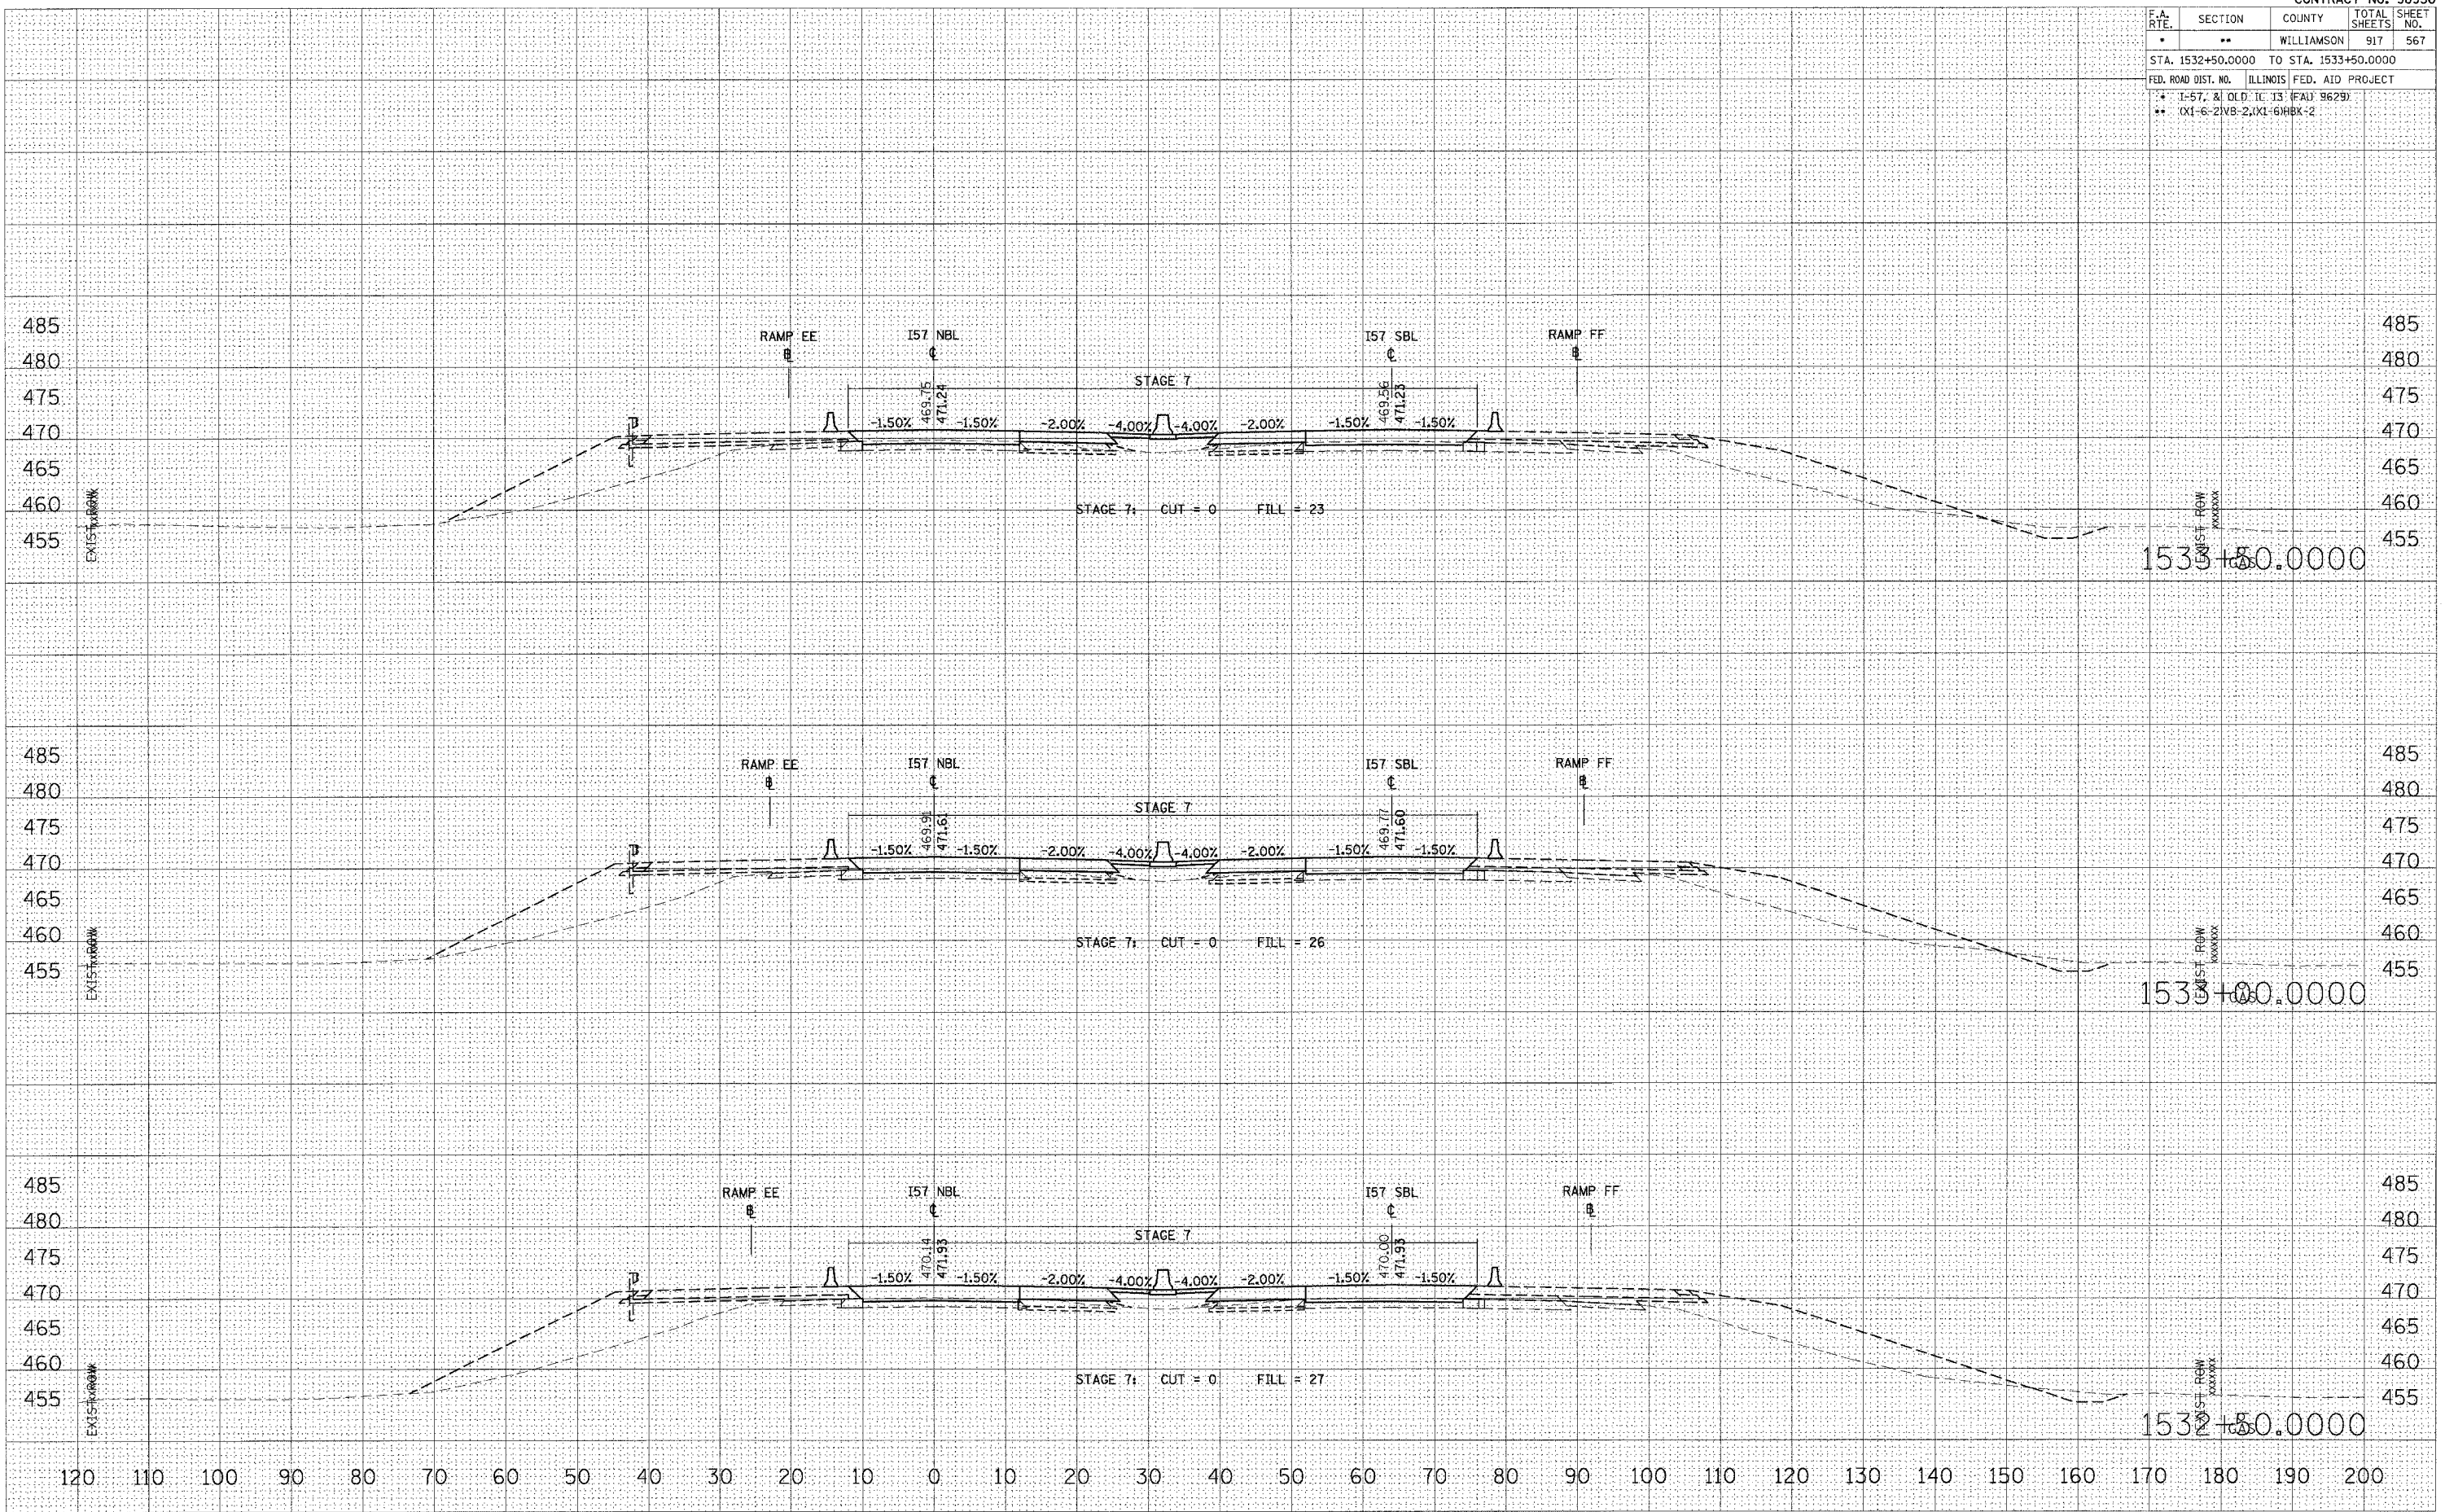

STA 1532+50.0000 TO STA 1533+50.0000 I57 NBL STAGE 7, 7A, 7B & 7C

PLOT DATE = 12/12/2006
 PLOT SCALE = 10.0000 / IN
 USER NAME = jefwischl