

F.A. RTE.	SECTION	COUNTY	TOTAL SHEETS	SHEET NO.
*	**	WILLIAMSON	917	569

STA. 1535+50.0000 TO STA. 1536+50.0000
 FED. ROAD DIST. NO. ILLINOIS FED. AID PROJECT
 * 1-57, & OLD. IL. 13. (FAU 9629)
 ** (X1-6-2)NB-2.(X1-6)HBX-2


DATE	BY

FINAL SURVEY PLOTTED
 NOTE BOOK AREAS CHECKED
 NO.

DATE	BY

ORIGINAL SURVEY PLOTTED
 NOTE BOOK AREAS CHECKED
 NO.

PLT DATE = 12/13/2006
 PLT NAME = J. D. WILSON
 PLT SCALE = 1" = 40'
 USER NAME = jwilson

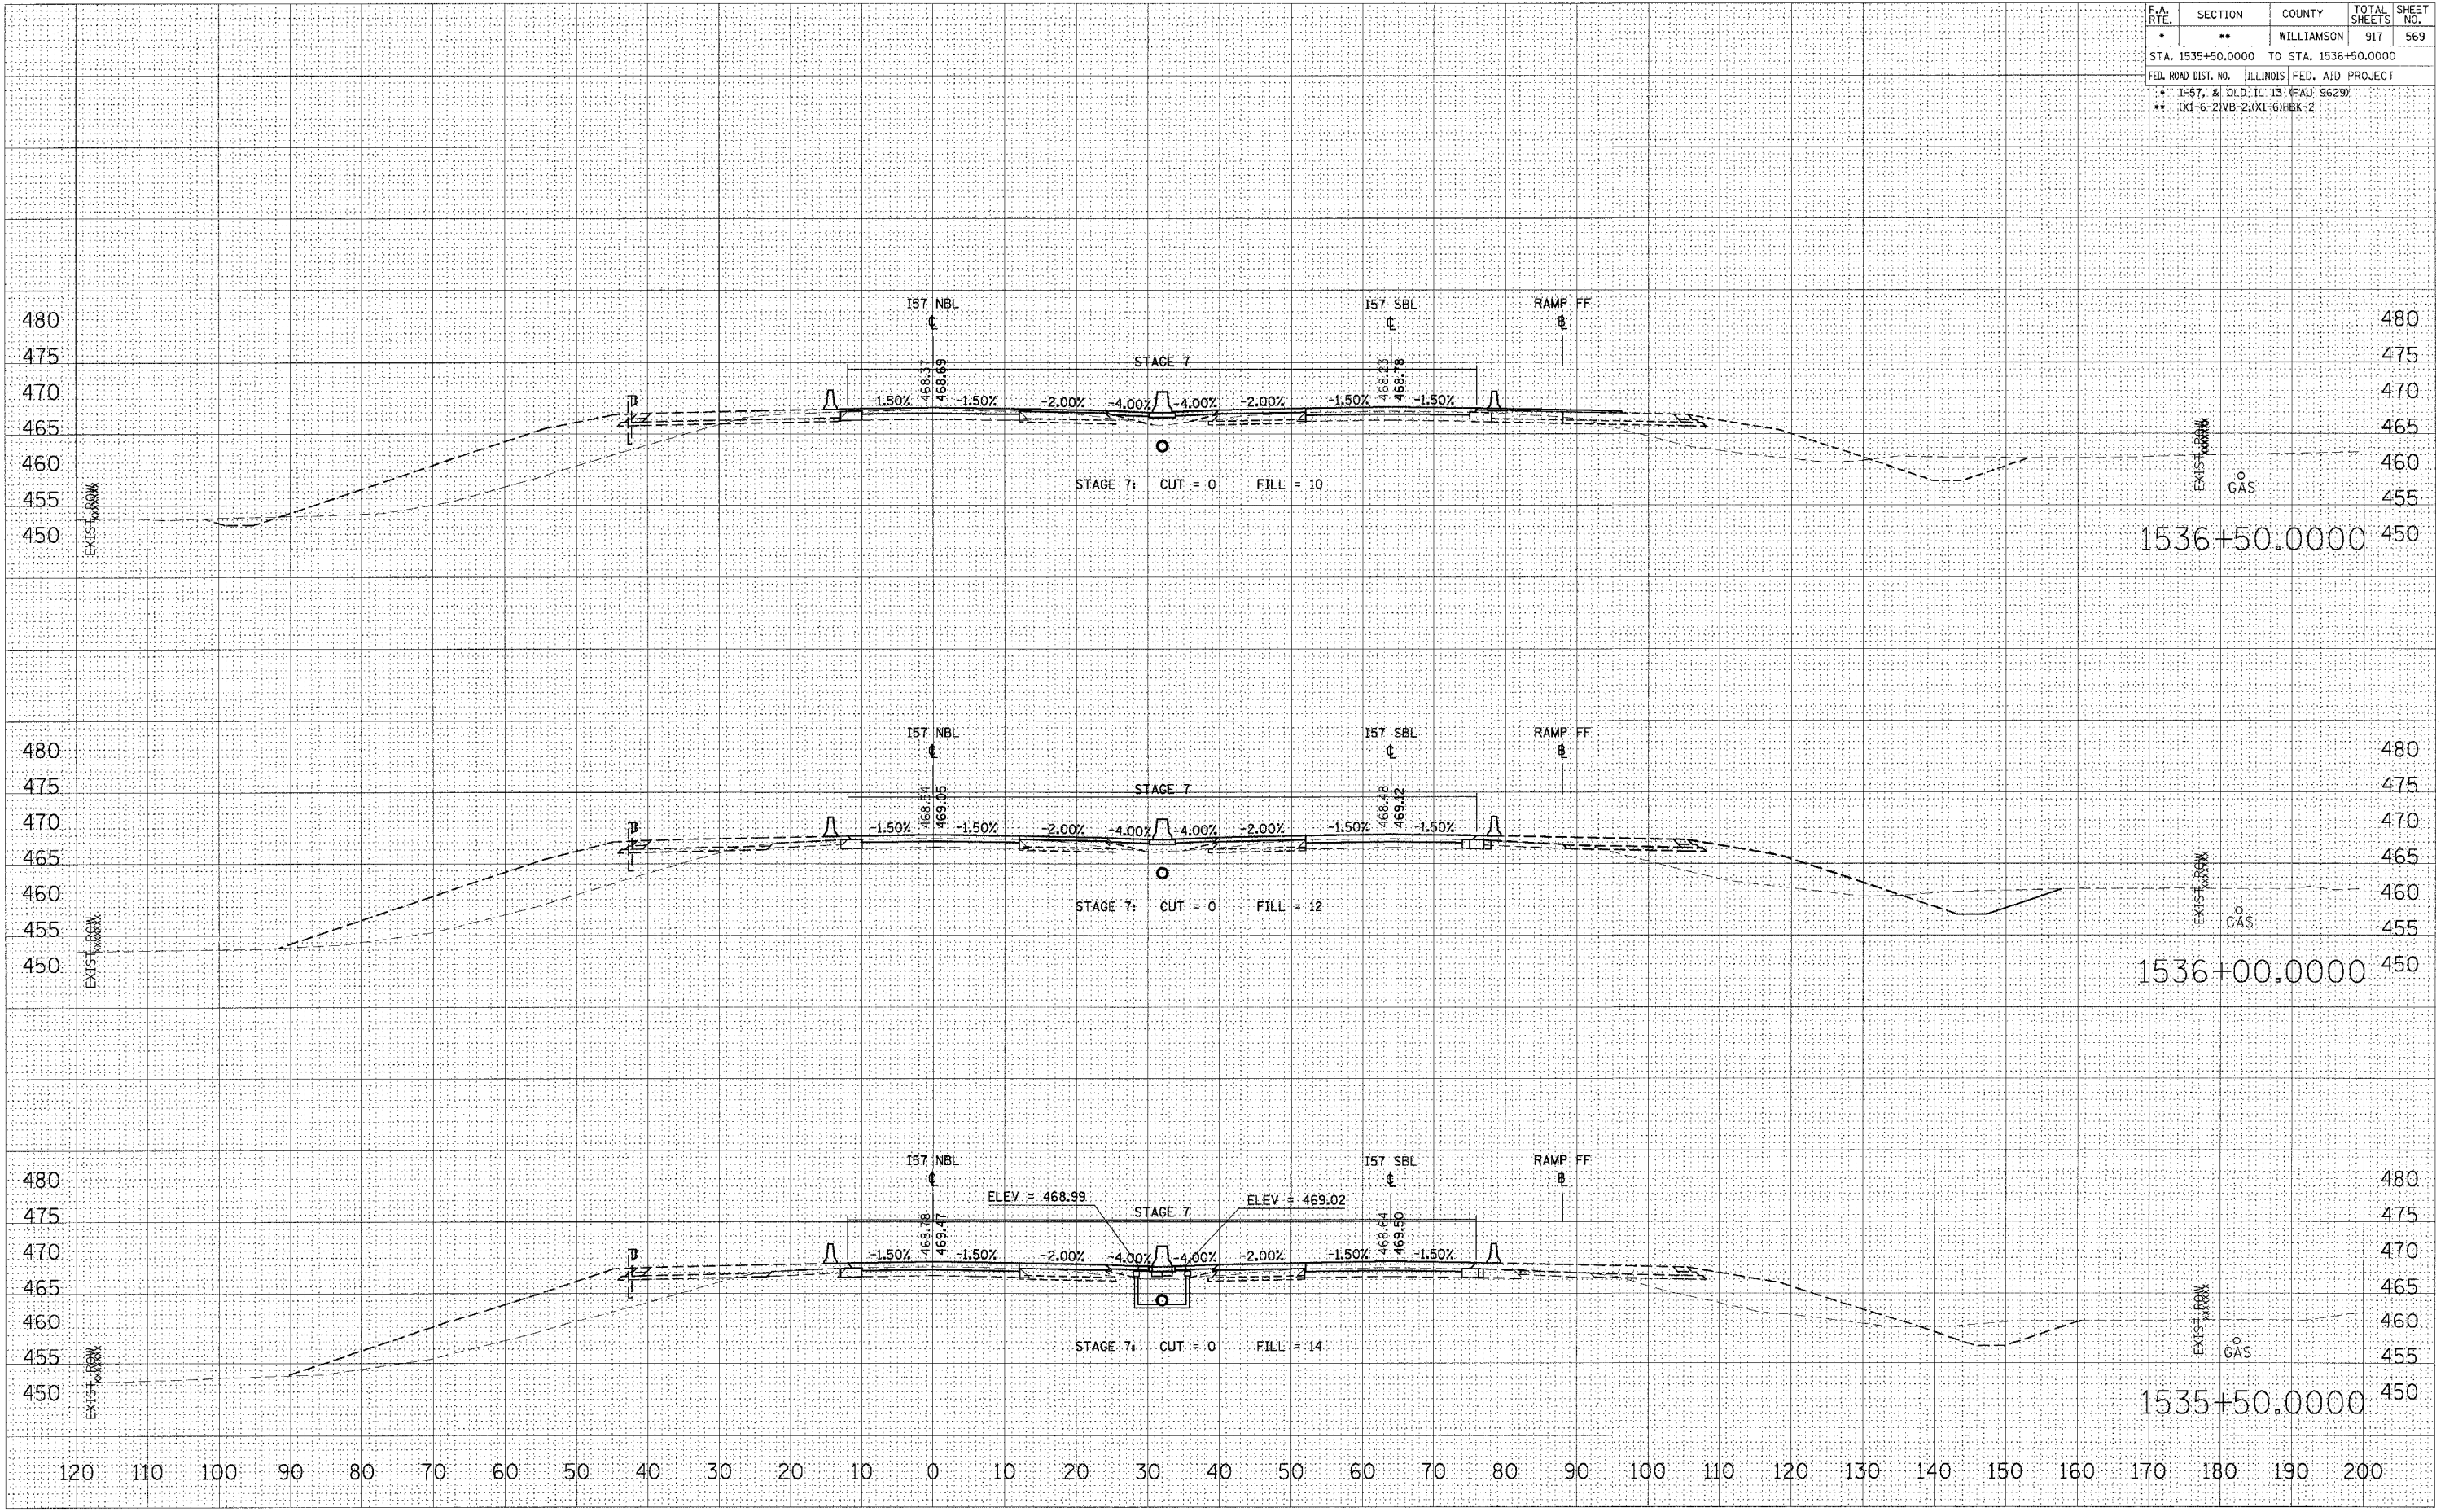

STA 1535+50.0000 TO STA 1536+50.0000 I57 NBL STAGE 7, 7A, 7B & 7C