


F.A. RTE.	SECTION	COUNTY	TOTAL SHEETS	SHEET NO.
*	**	WILLIAMSON	917	571
STA. 1538+00.0000 TO STA. 1539+00.0000				
FED. ROAD DIST. NO. ILLINOIS FED. AID PROJECT				
* I-57, & OLD IL 13 (FAU 9629)				
** (X1-6-2)VB-2,(X1-6)HBK-2				

DATE	
BY	
FINAL SURVEY	
NOTE BOOK	
NO.	

DATE	
BY	
ORIGINAL SURVEY	
NOTE BOOK	
NO.	

PLOT DATE = 12/12/2006
 FILE NAME = c:\p\projects\14\14022822\old\10\temp\14022822.dwg
 PLOT SCALE = 1/8" = 100'-0"
 USER NAME = lrf\lrbold

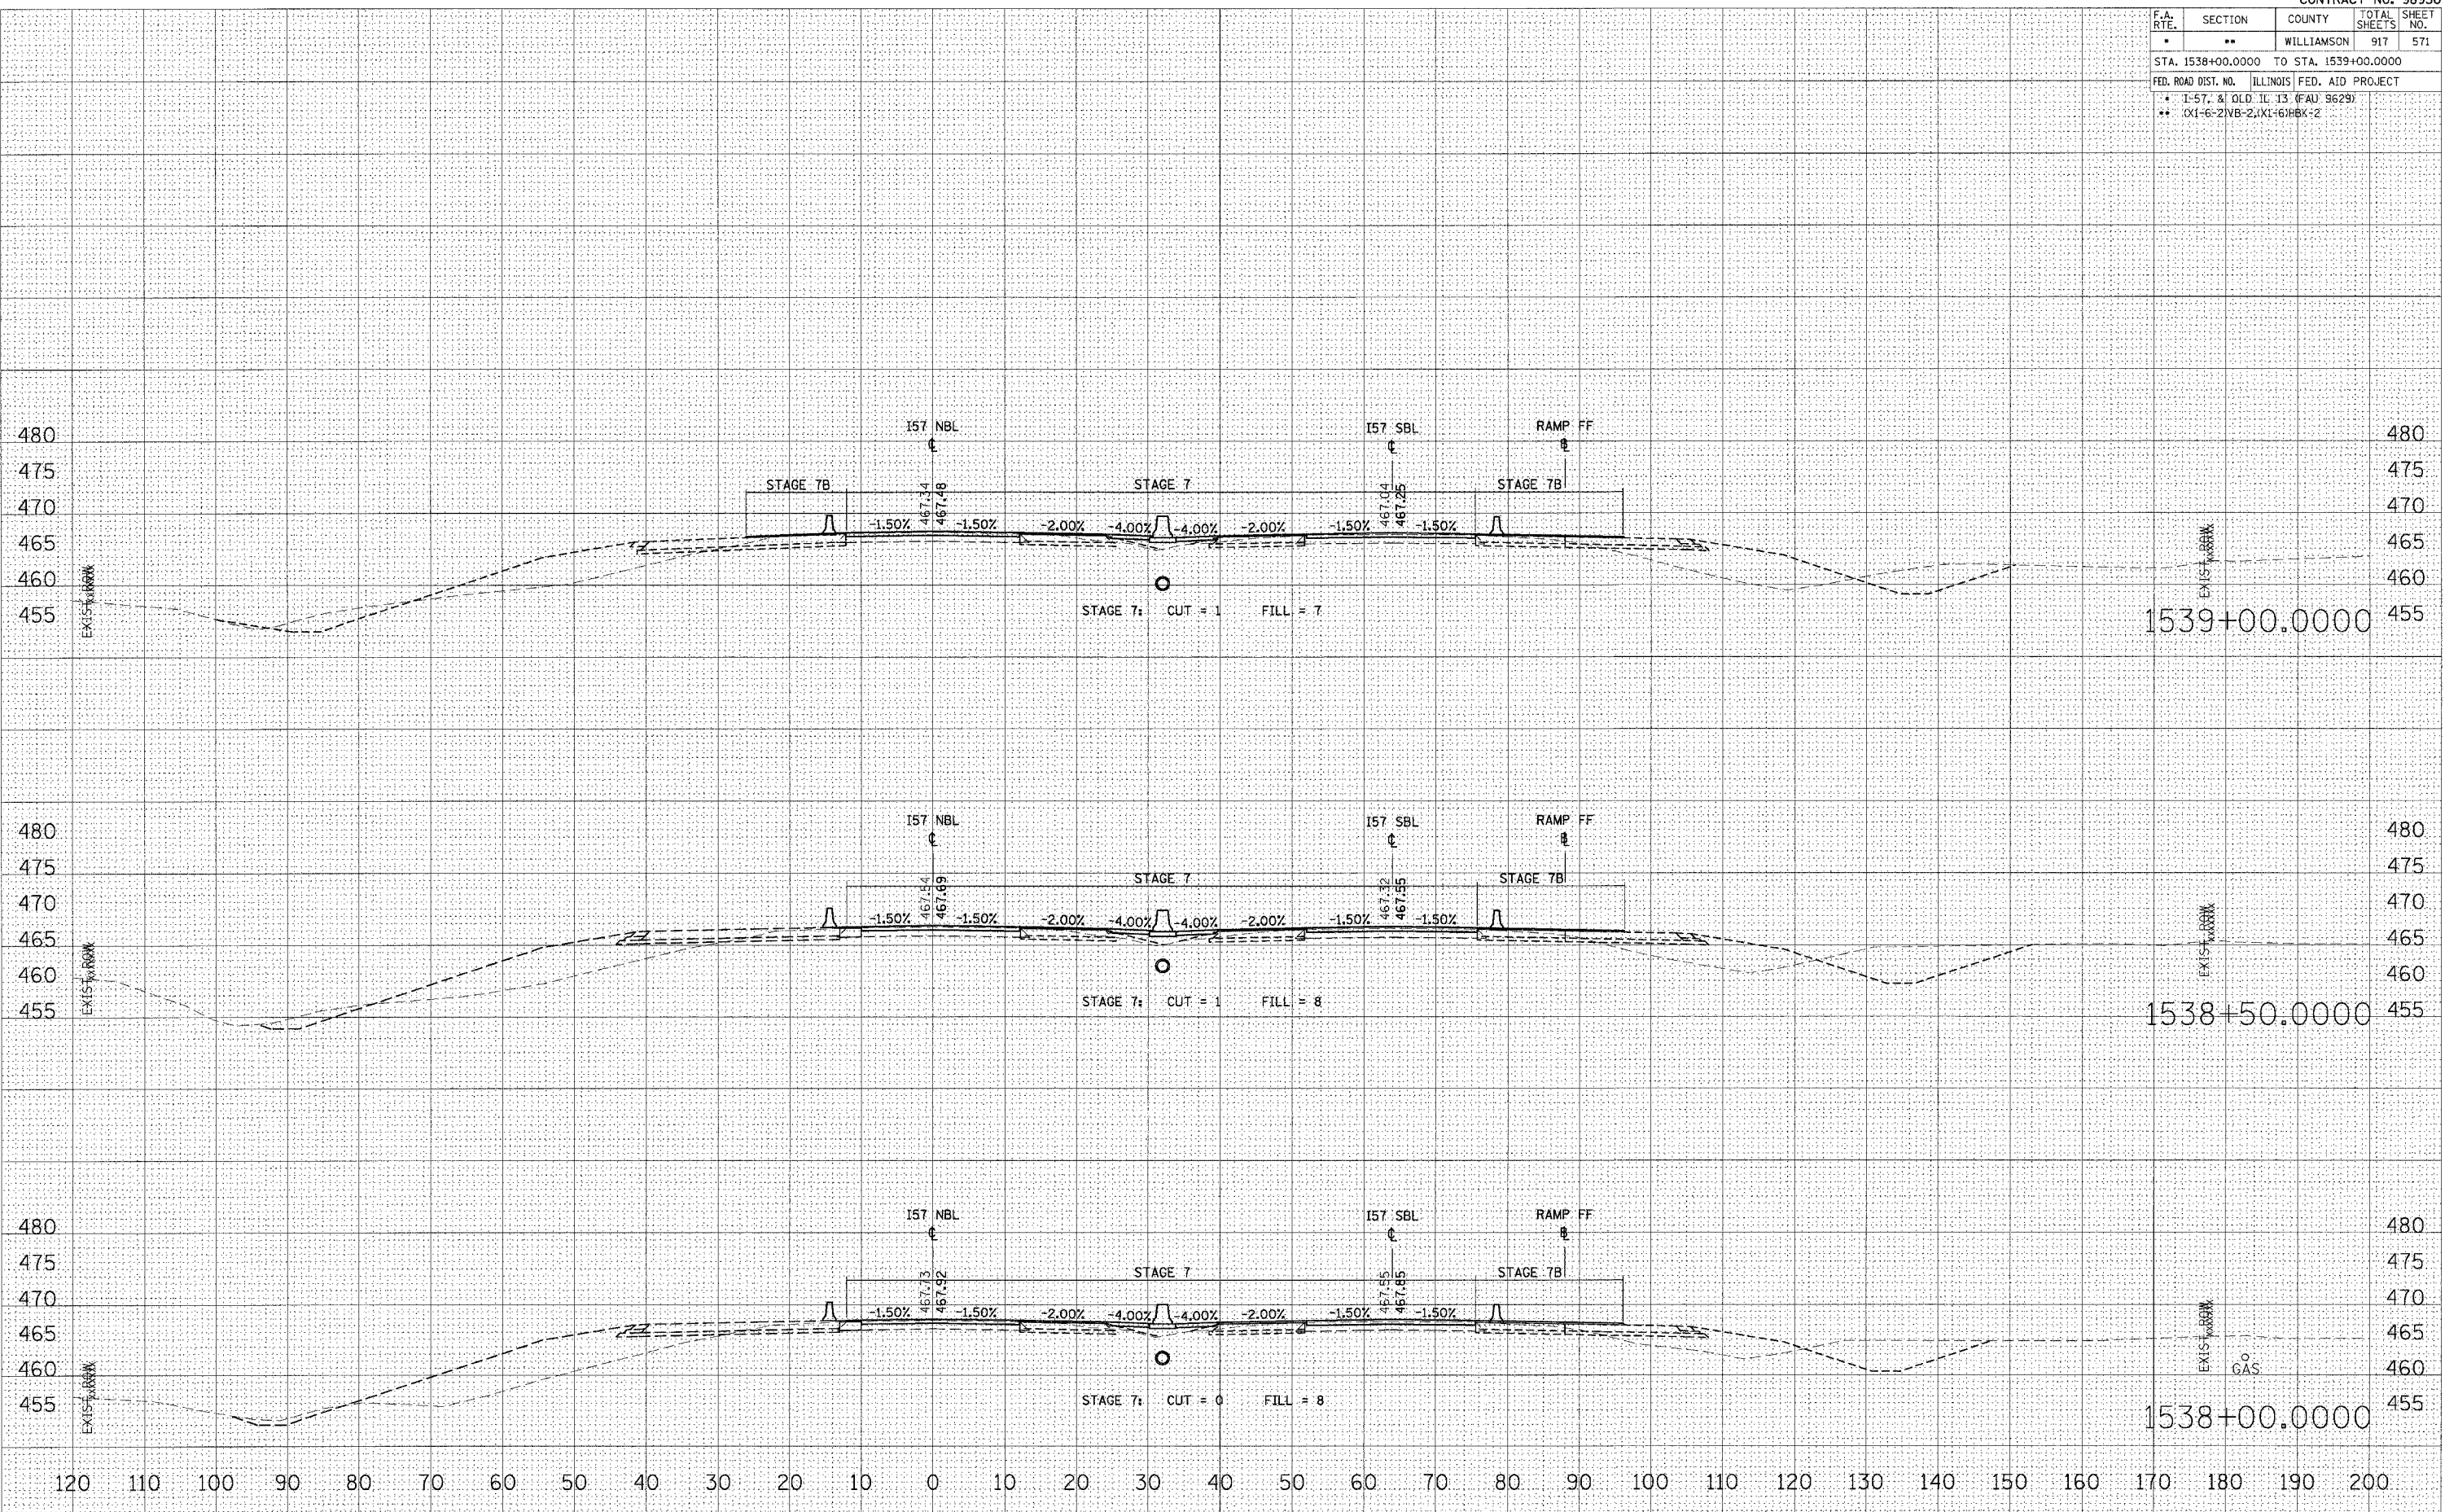

STA 1538+00.0000 TO STA 1539+00.0000 I57 NBL STAGE 7, 7A, 7B & 7C