


F.A. RTE.	SECTION	COUNTY	TOTAL SHEETS	SHEET NO.
•	••	WILLIAMSON	91	480/4
STA. 1542+50.0000 TO STA. 1544+00.0000				
FED. ROAD DIST. NO. ILLINOIS FED. AID PROJECT 475				
* I-55 & OLD IL 13 (FAU) 9629				
** (X1) 2INB-2; (X1) 6HBK-2				

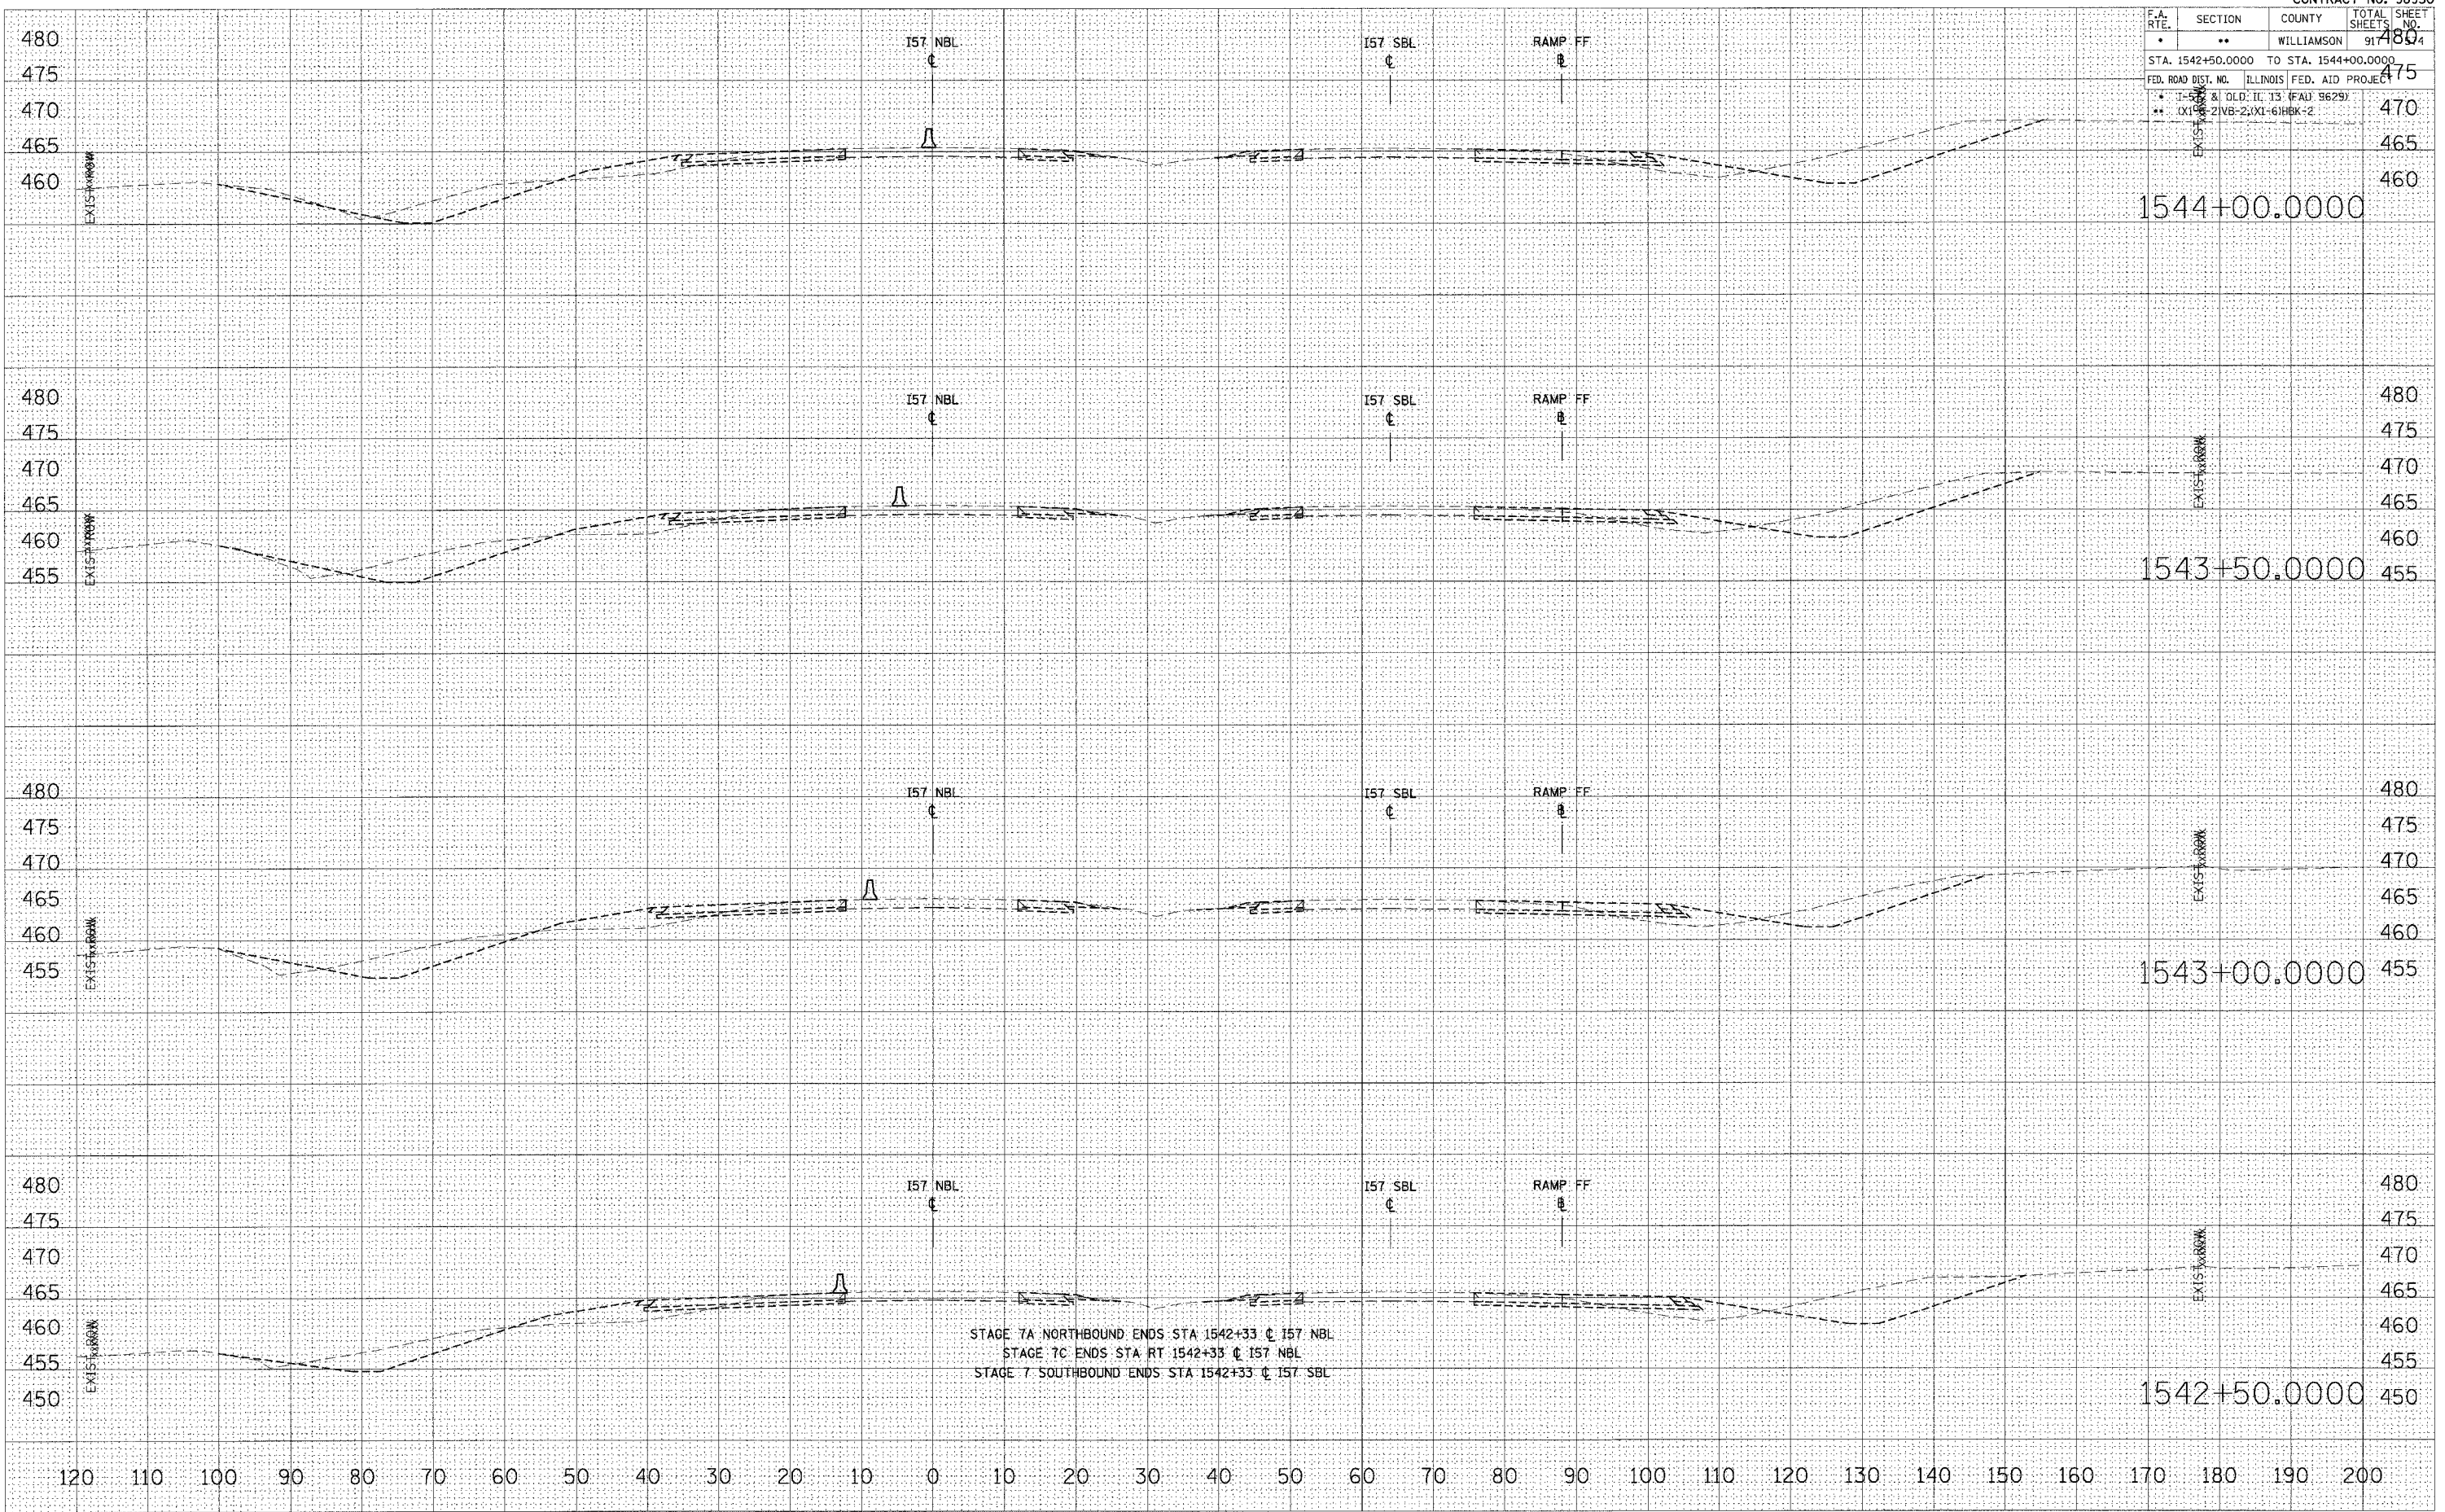

BY	DATE

FINAL SURVEY	SURVEYED	PLOTTED	DATE	AREAS CHECKED

BY	DATE

ORIGINAL SURVEY	SURVEYED	PLOTTED	DATE	AREAS CHECKED

PLOT DATE = 12/12/2006  
 FILE NAME = \\s020202\vol\31\Temp\1542+50.dwg  
 PLOT SCALE = 10.00000 / IN.  
 USER NAME = jefwachal

STA 1542+50.0000 TO STA 1544+00.0000 I57 NBL STAGE 7, 7A, 7B & 7C