
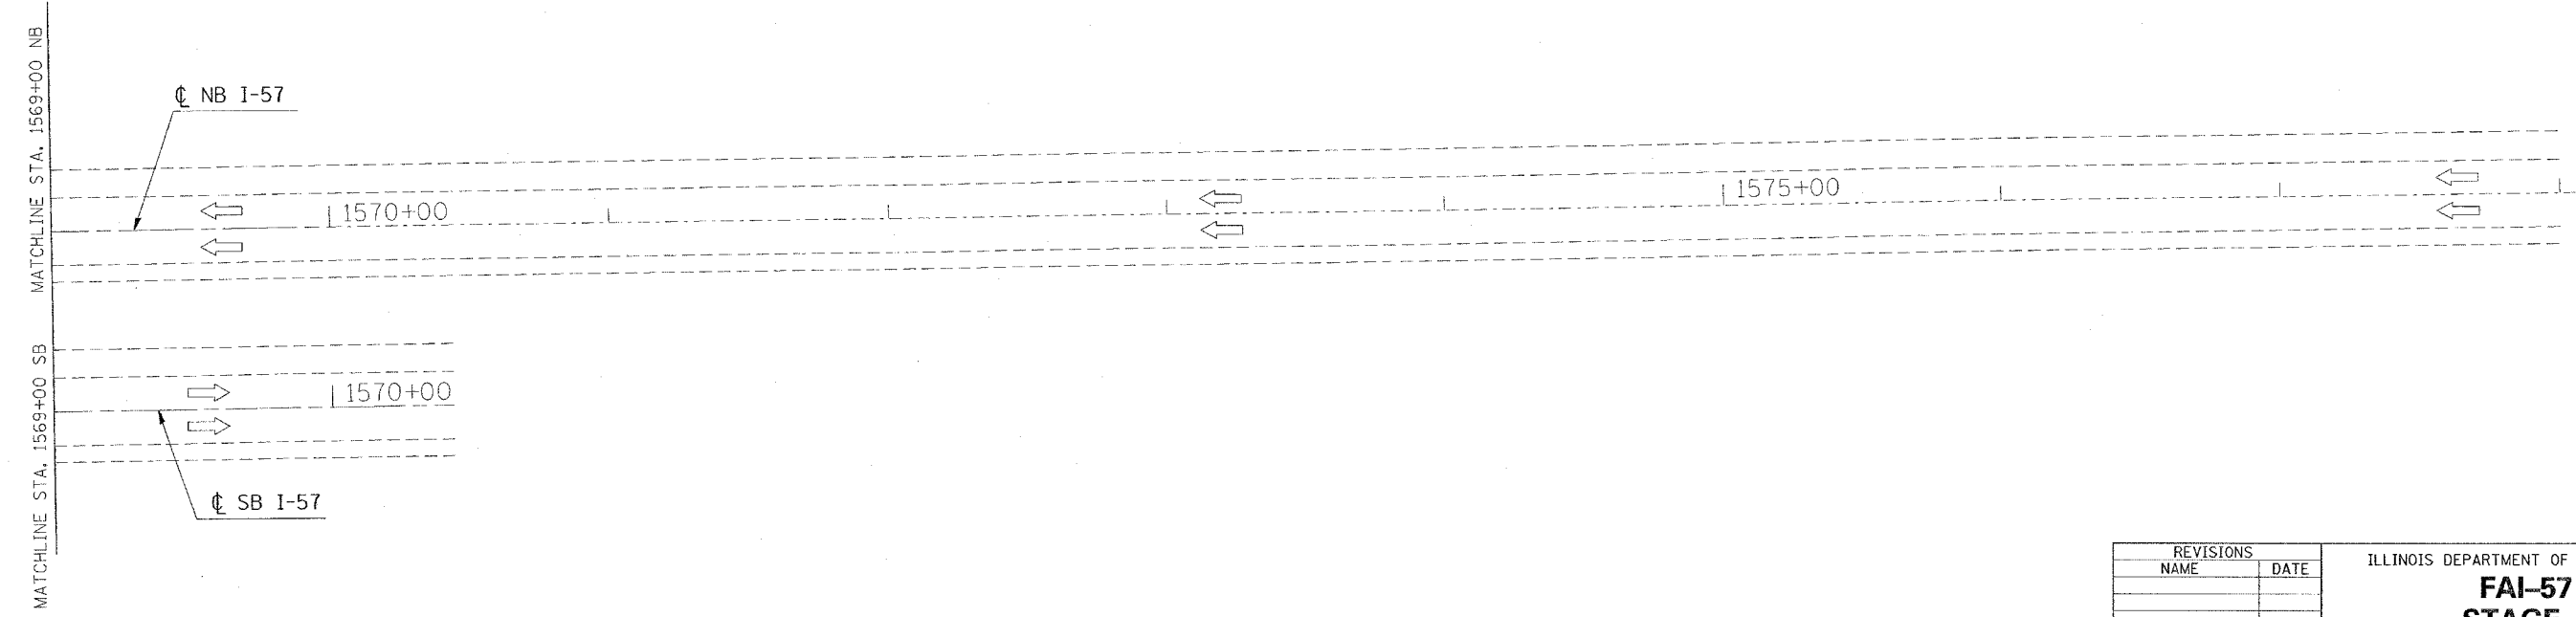


CONTRACT NO. 98950

F.A. RTE.	SECTION	COUNTY	TOTAL SHEETS	SHEET NO.
*	*	WILLIAMSON	917	589

STA.	TO STA.

FED. ROAD DIST. NO. ILLINOIS FED. AID PROJECT  
 \* I-57, & OLD IL 13 (FAU 9629)  
 \*\* (X1-6-2)VB-2,(X1-6)HBK-2

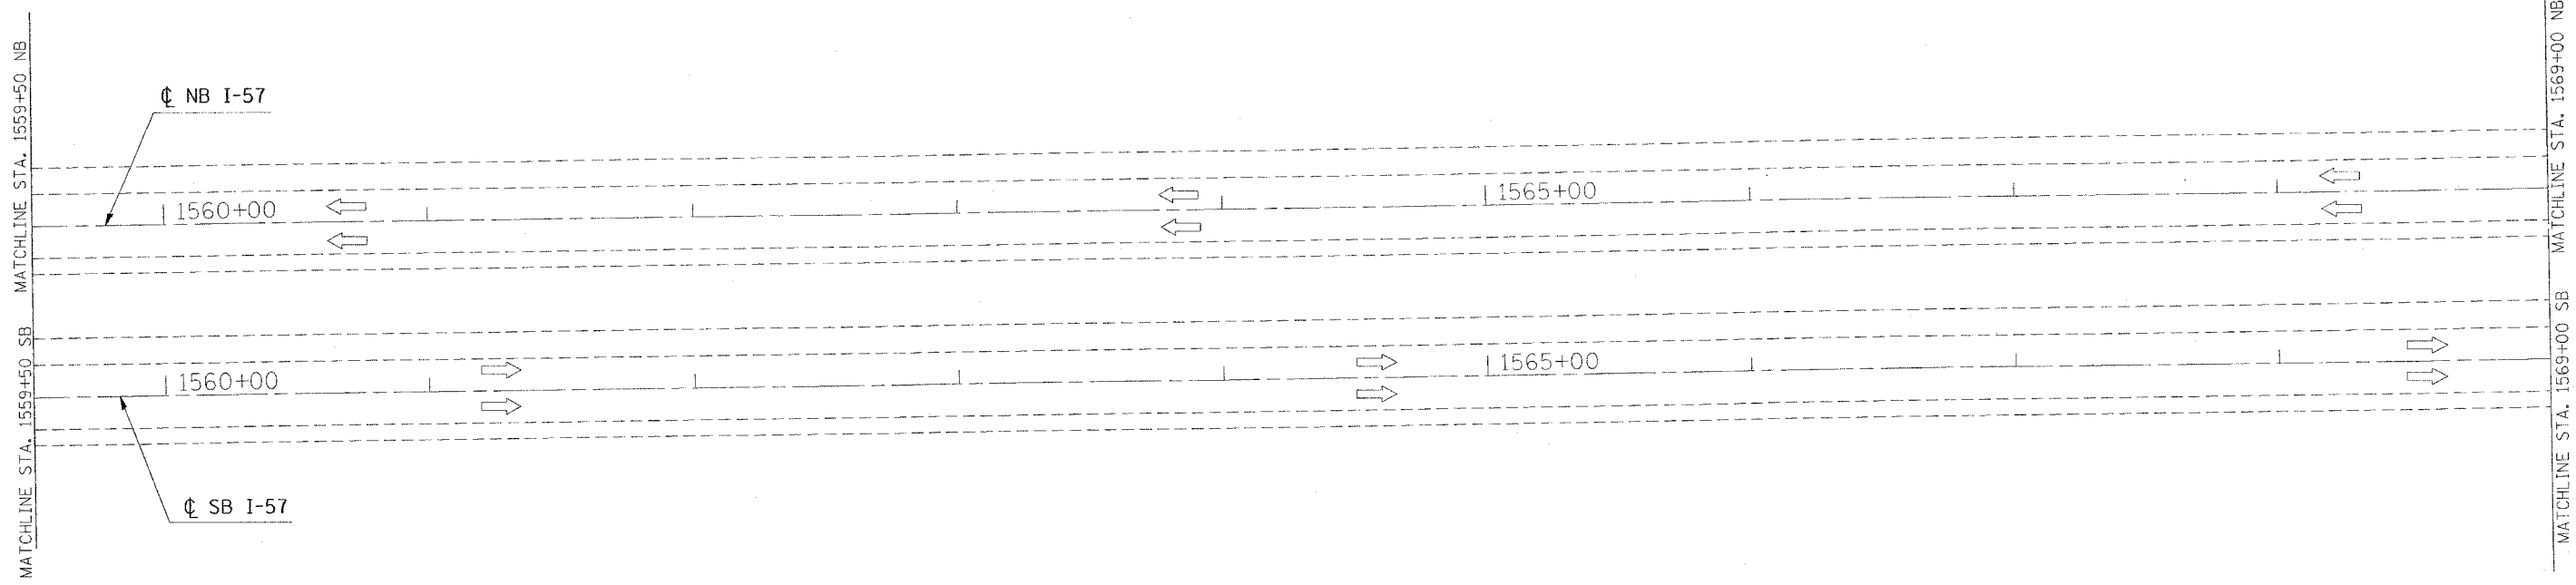

PLT DATE = 10/11/2006  
 FILE NAME = s:\w\projects\98950\1578\stage8-2.dgn  
 USER NAME = hndcr



REVISIONS	
NAME	DATE

ILLINOIS DEPARTMENT OF TRANSPORTATION  
**FAI-57**  
**STAGE 8**  
**STA. 1559+50 TO STA. 1578+00**  
**SHEET 15 OF 15**  
 SCALE: VERT. APPROX. 30  
 HORIZ.  
 DATE  
 DRAWN BY CNH  
 CHECKED BY