

F.A. RTE.	SECTION	COUNTY	TOTAL SHEETS	SHEET NO.
*	**	WILLIAMSON	917	612
STA. 1503+00.0000 TO STA. 1503+50.0000				
FED. ROAD DIST. NO. ILLINOIS FED. AID PROJECT				
* 1-57, & OLD IL 13 (FAU 9629)				
** (X1-6-2)VB-2,(X1-6)HBK-2				

DATE	BY


NO.	AREAS CHECKED

DATE	BY

NO.	AREAS CHECKED

PLOT DATE = 10/25/2006  
 FILE NAME = \\s026802\old\153+23\153+23.dwg  
 PLOT SCALE = 10.0000 / IN  
 USER NAME = lovenderb

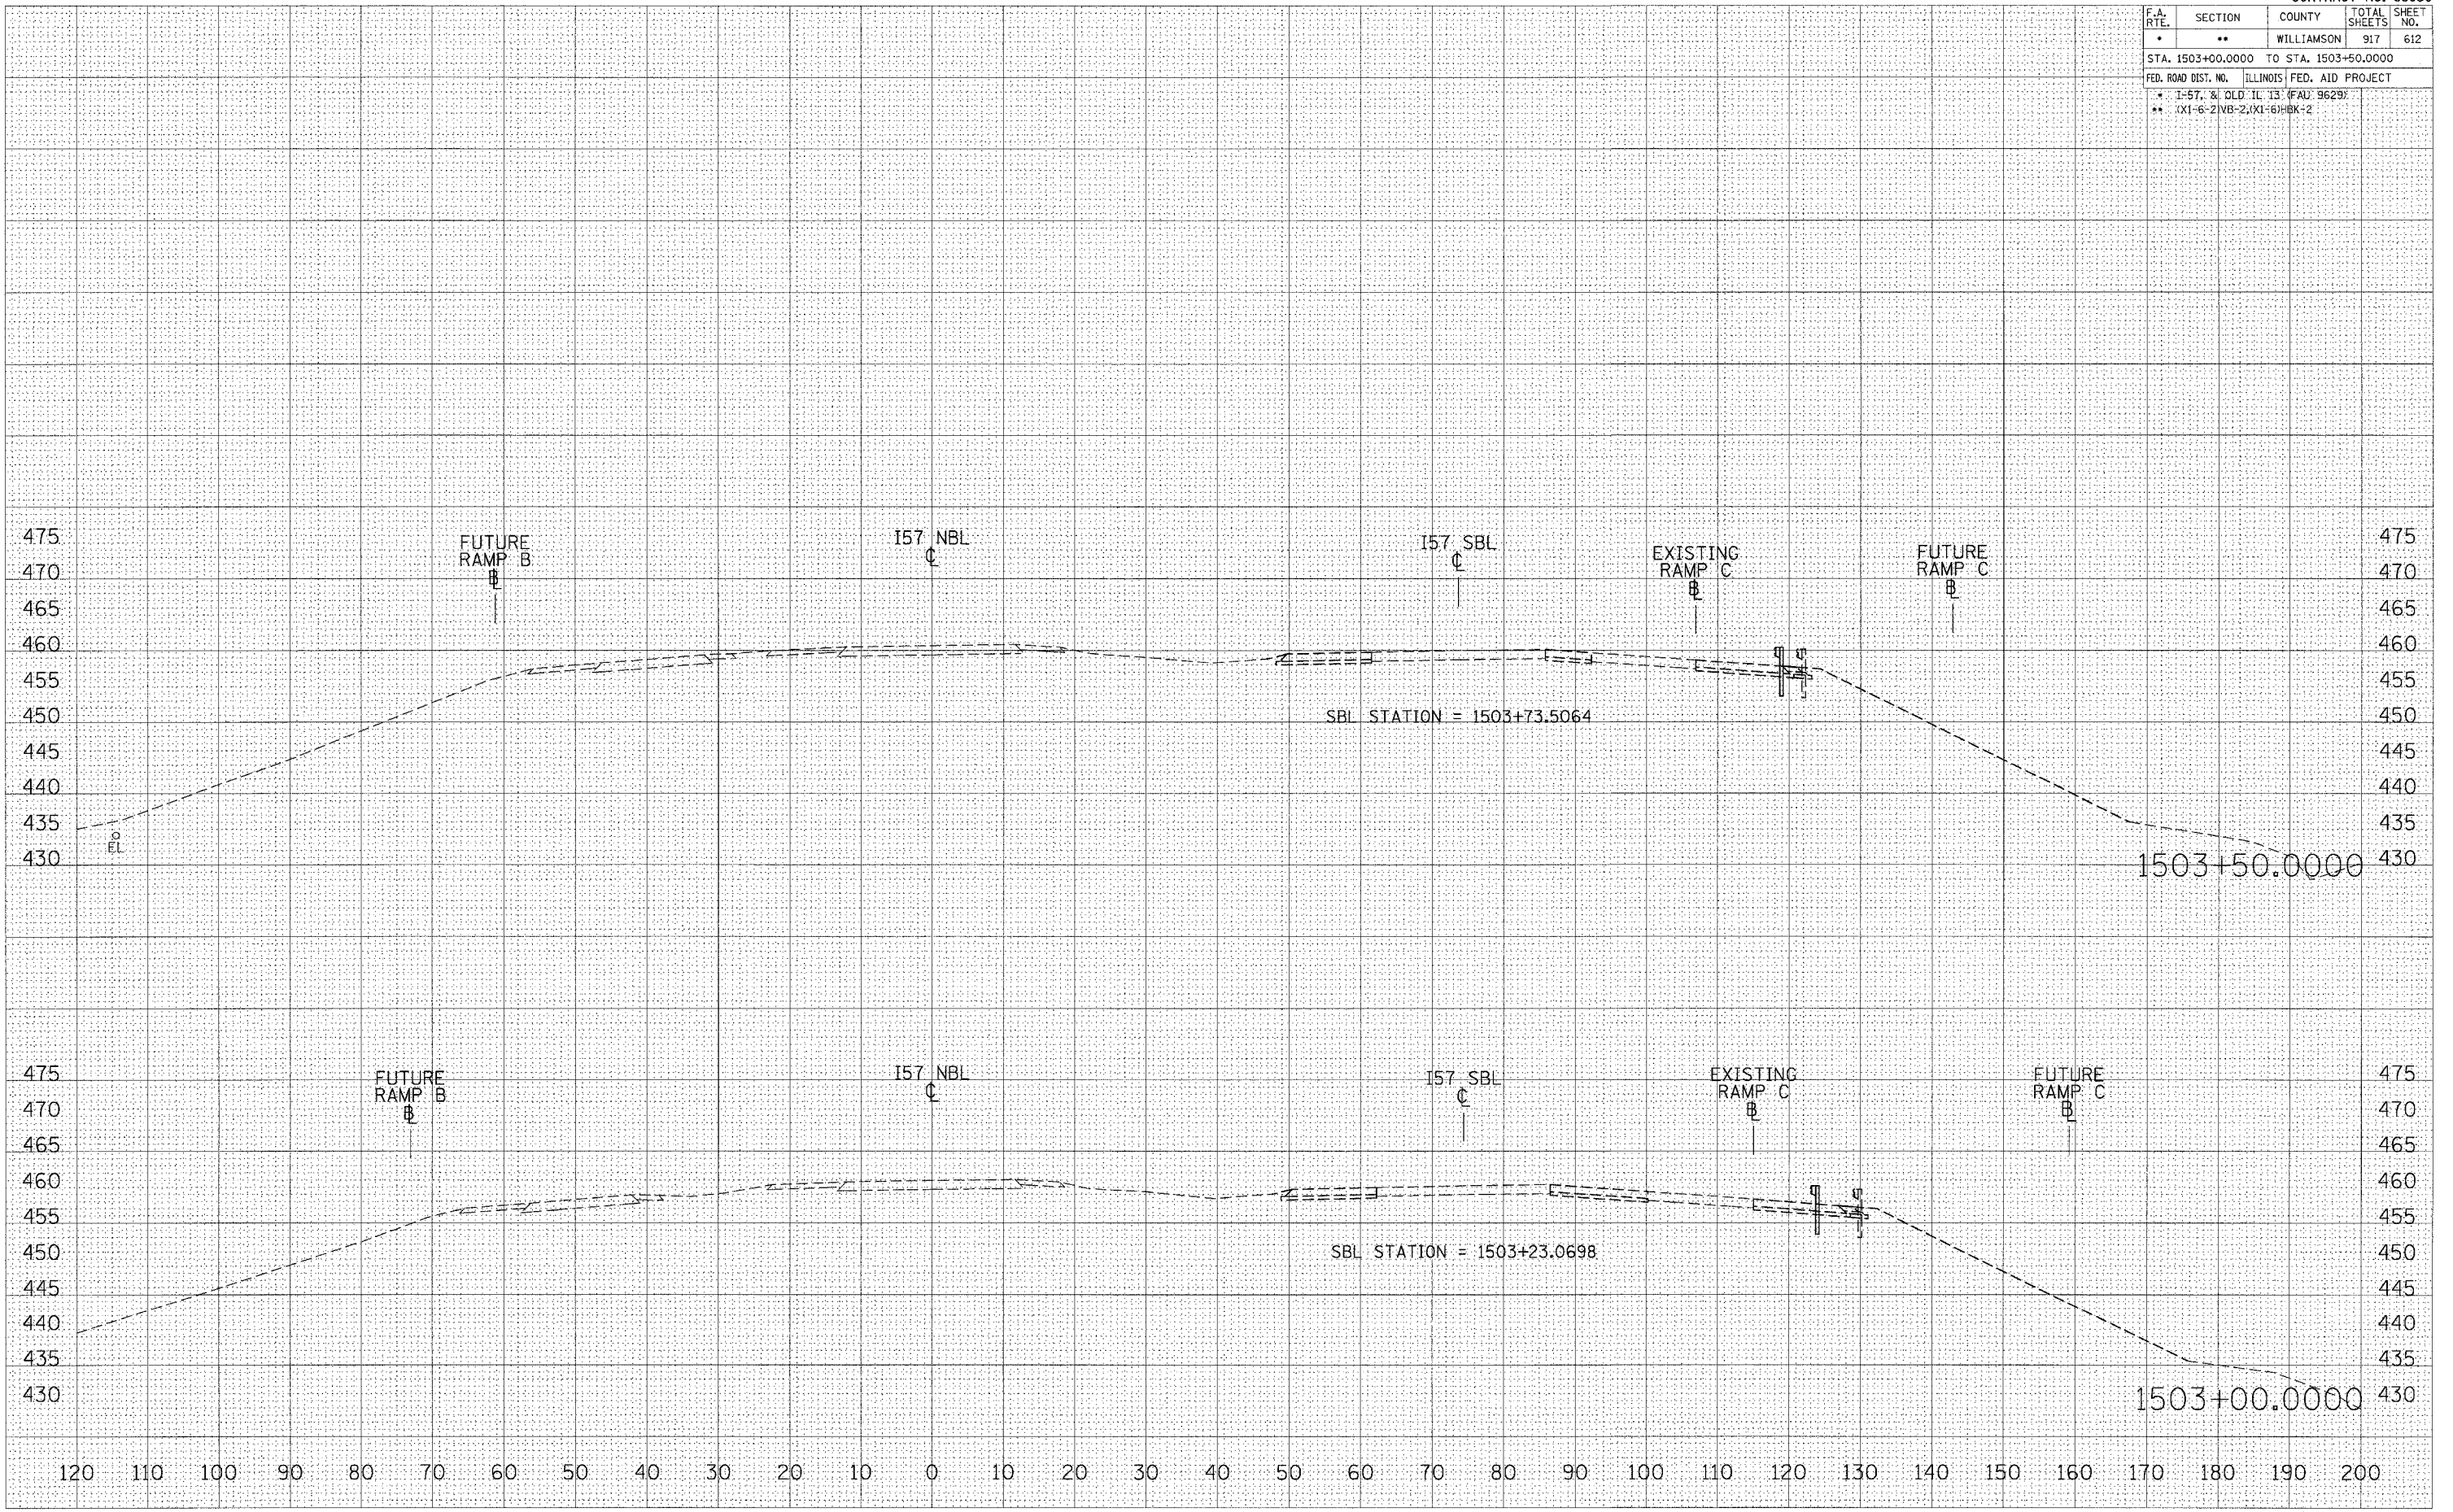

STA 1503+00.0000 TO STA 1503+50.0000 I57 NBL STAGE 8