


F.A. RTE.	SECTION	COUNTY	TOTAL SHEETS	SHEET NO.
*	**	WILLIAMSON	917	613
STA. 1504+00.0000 TO STA. 1504+50.0000				
FED. ROAD DIST. NO. ILLINOIS FED. AID PROJECT				
* I-57, & OLD IL 13 (FA) 9629				
** (X1-6-2)VB-2,(X1-6)BK-2				

DATE	
BY	
NO.	
AREAS CHECKED	
PLotted	
Surveyed	
Final	

DATE	
BY	
NO.	
AREAS CHECKED	
Plotted	
Surveyed	
Original	

PLOT DATE = 10/25/2006
 PLOT NAME = I:\98950\1504+00.0000\1504+00.0000.dwg
 PLOT SCALE = 1/8" = 100'-0"
 USER NAME = lavendebs

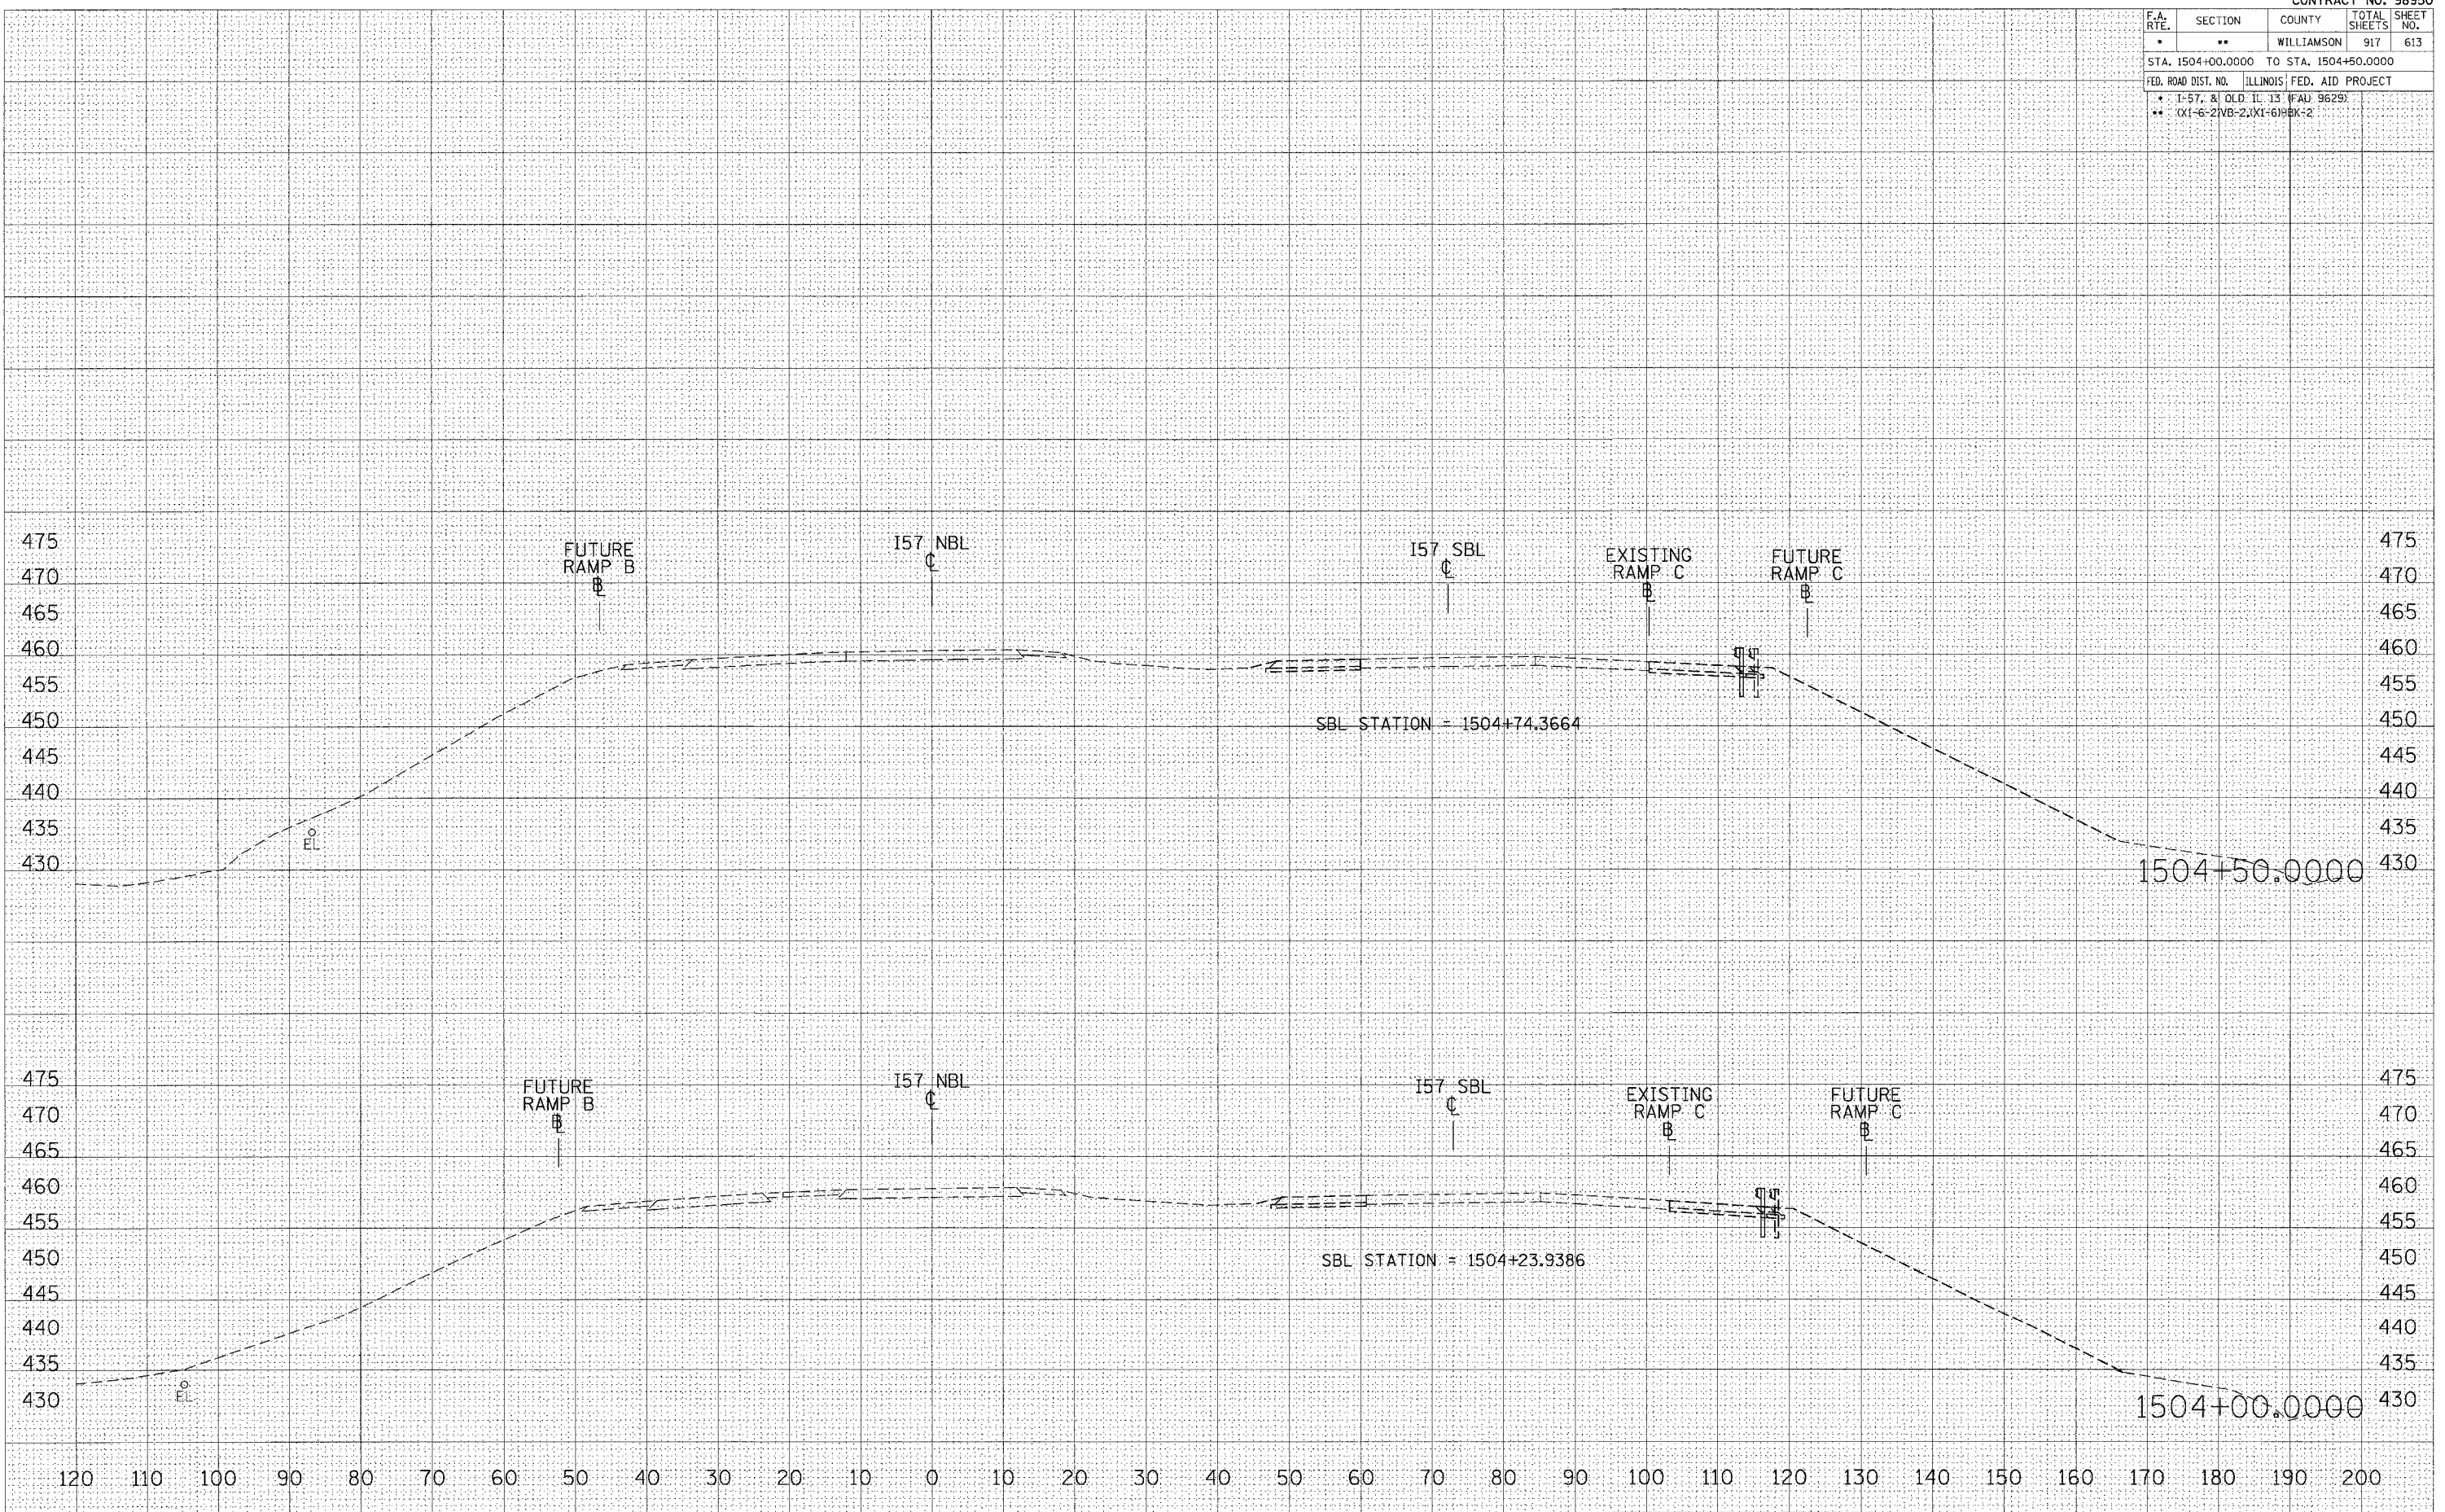

STA 1504+00.0000 TO STA 1504+50.0000 I57 NBL STAGE 8