


F.A. RTE.	SECTION	COUNTY	TOTAL SHEETS	SHEET NO.
*	**	WILLIAMSON	917	614
STA. 1504+60.9803 TO STA. 1505+00.0000				
FED. ROAD DIST. NO. ILLINOIS FED. AID PROJECT				
* I-57, & OLD IL 13 (FAU 9629)				
** TX1-6-21VB-2, TX1-61HBK-2				

DATE: _____
 BY: _____
 SURVEYED: _____
 PLOTTED: _____
 NOTE BOOK: _____
 AREAS CHECKED: _____
 NO.:

DATE: _____
 BY: _____
 ORIGINAL SURVEYED: _____
 PLOTTED: _____
 NOTE BOOK: _____
 AREAS CHECKED: _____
 NO.:

PLOT DATE = 10/25/2006
 PLOT SCALE = 1/8" = 100'-0"
 USER NAME = laveno-ba

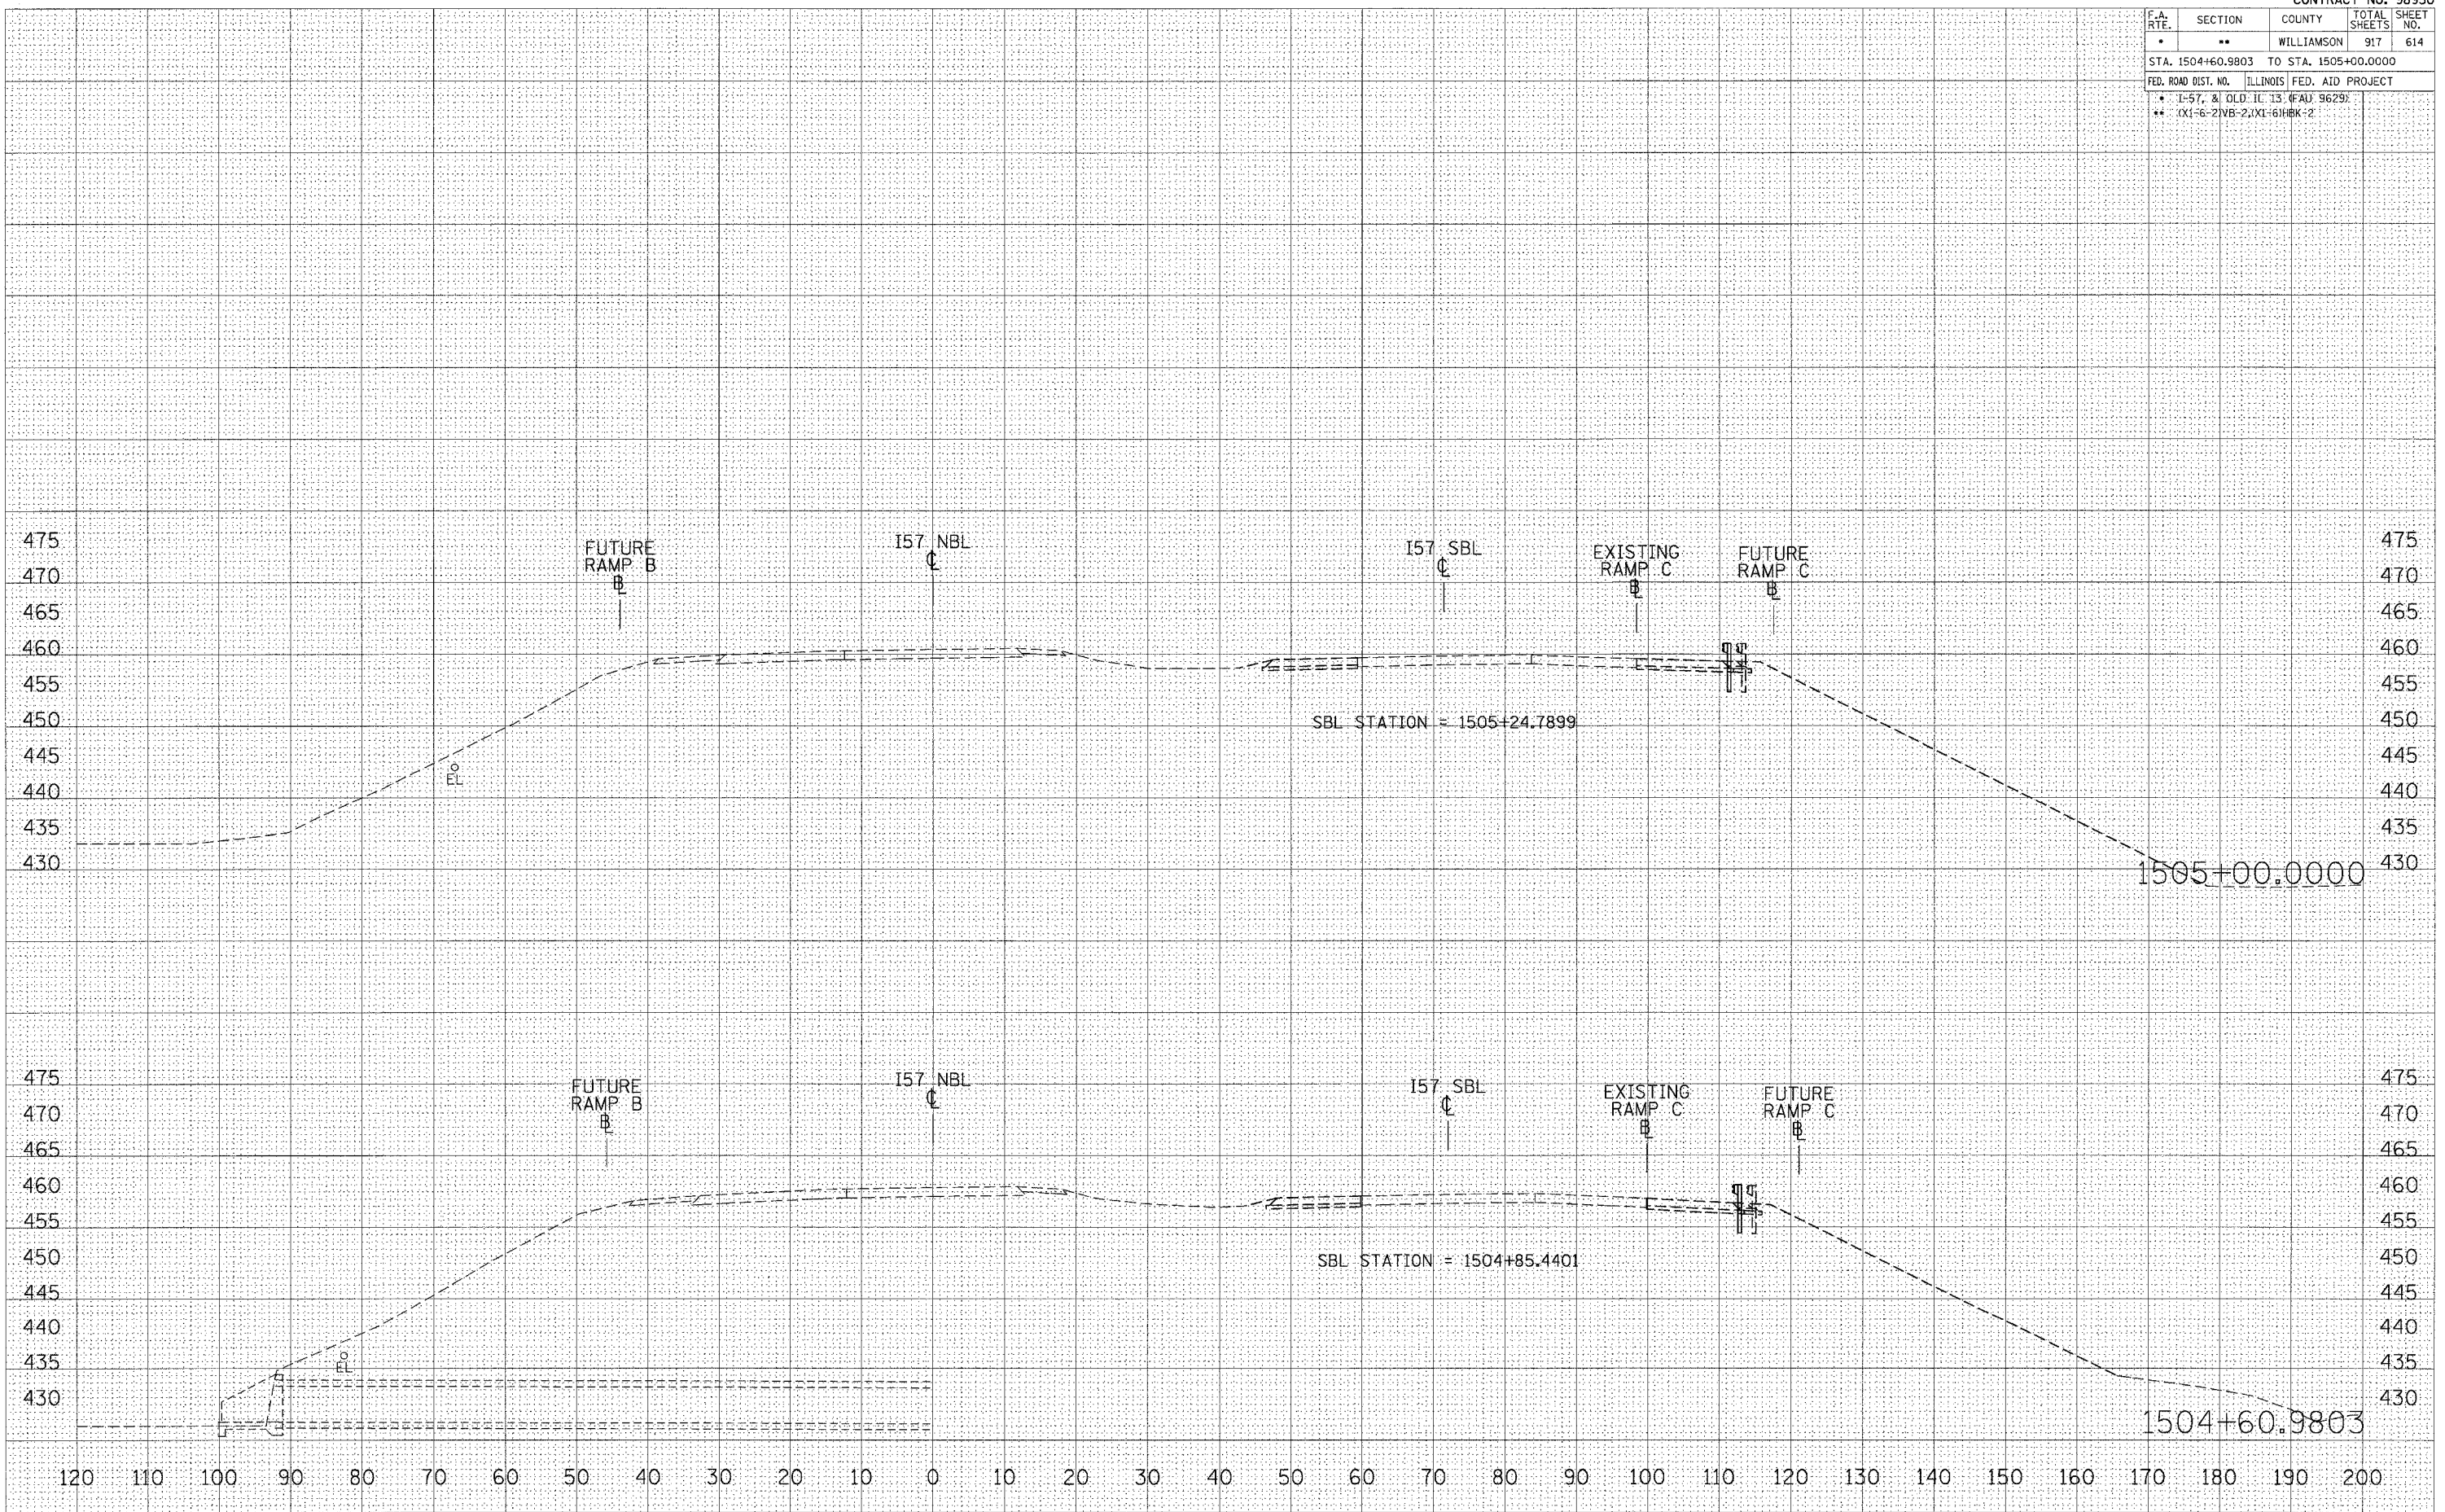

STA 1504+60.9803 TO STA 1505+00.0000 I57 NBL STAGE 8