


F.A. RTE.	SECTION	COUNTY	TOTAL SHEETS	SHEET NO.
*	**	WILLIAMSON	917	617
STA. 1507+00.0000 TO STA. 1508+00.0000				
FED. ROAD DIST. NO. ILLINOIS FED. AID PROJECT				
* I-57, & OLD IL 13 (FAU 9629)				
** TXI-6-2/NB-2, XI-16/HBK-2				

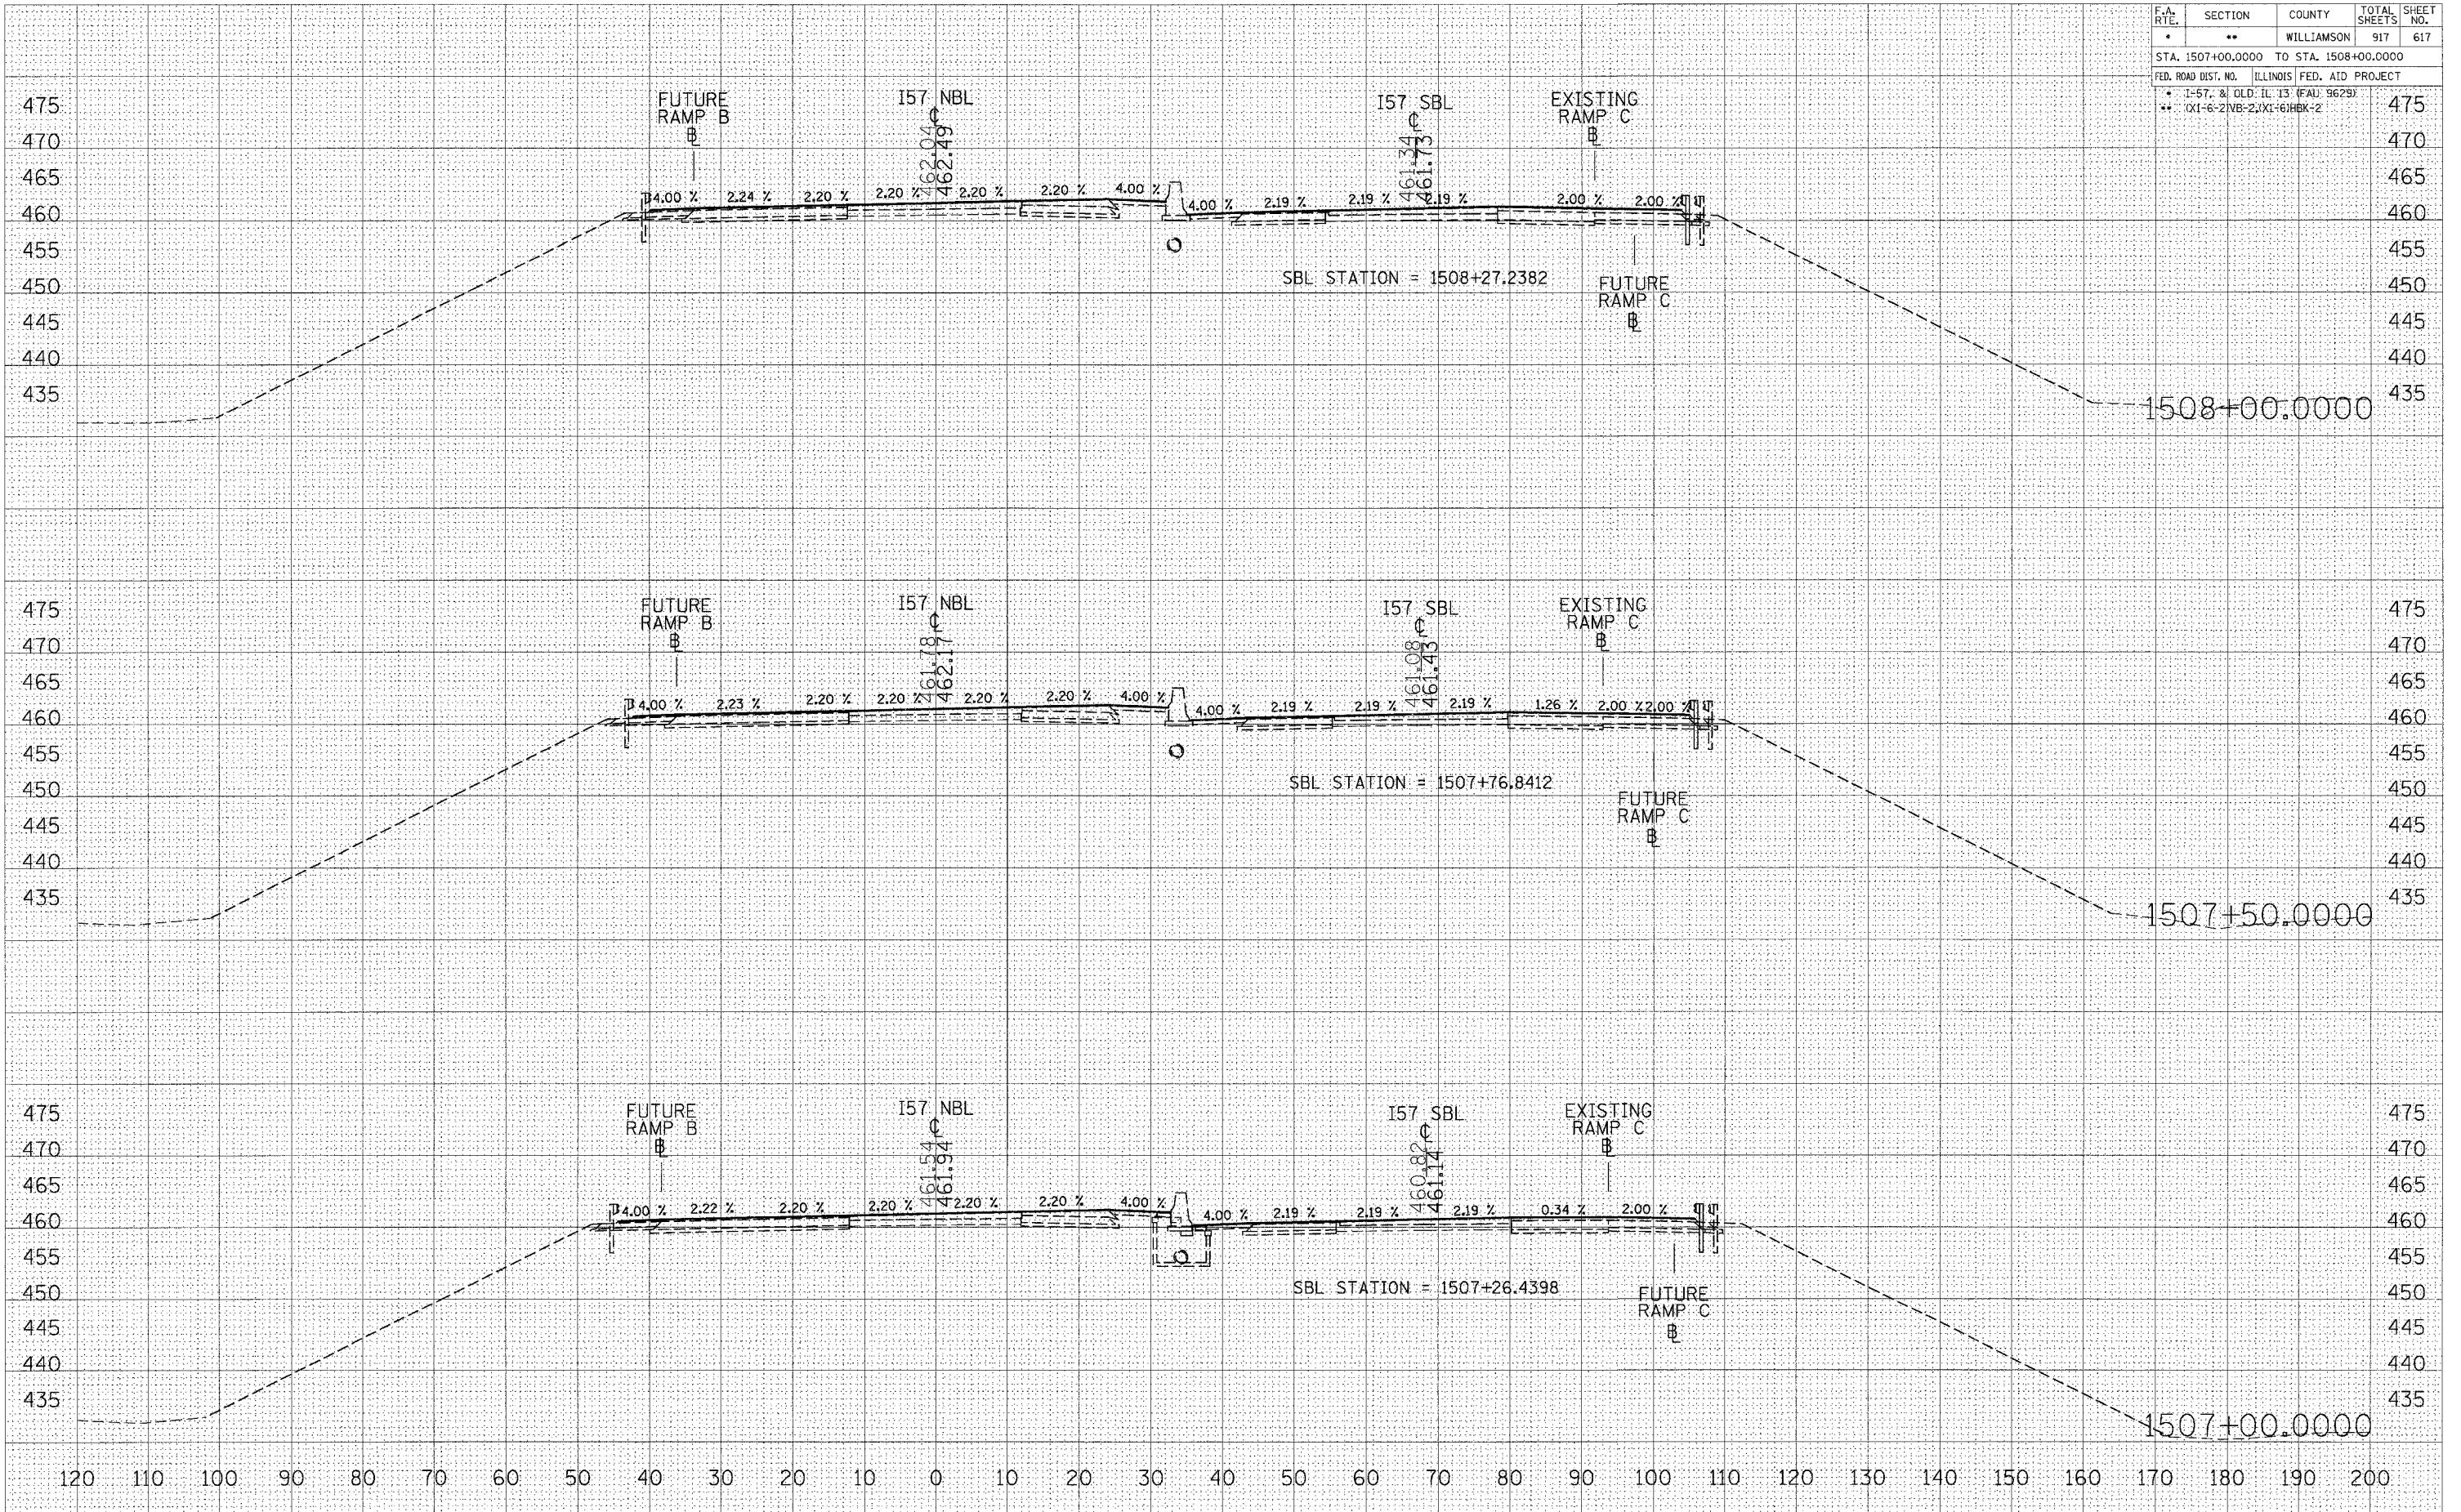

BY: _____ DATE: _____
 SURVEYED: _____
 PLOTTED: _____
 CHECKED: _____
 AREAS CHECKED: _____
 NO. _____

BY: _____ DATE: _____
 SURVEYED: _____
 PLOTTED: _____
 CHECKED: _____
 AREAS CHECKED: _____
 NO. _____

DATE = 10/25/2005
 FILE NAME = I:\98950\1507+00.0000\1507+00.0000.dwg
 PLOT SCALE = 1/8" = 100'-0" / IN.
 USER NAME = lovendebbs

STA 1507+00.0000 TO STA 1508+00.0000 I57 NBL STAGE 8