


F.A. RTE.	SECTION	COUNTY	TOTAL SHEETS	SHEET NO.
*	**	WILLIAMSON	917	618
STA. 1508+50.0000 TO STA. 1509+00.0000				
FED. ROAD DIST. NO. ILLINOIS FED. AID PROJECT 175				
* 1-57, & OLD IL 13 (FAU 9629)				
** (X1-6-2)VB-2(X1-6)HBK-2				

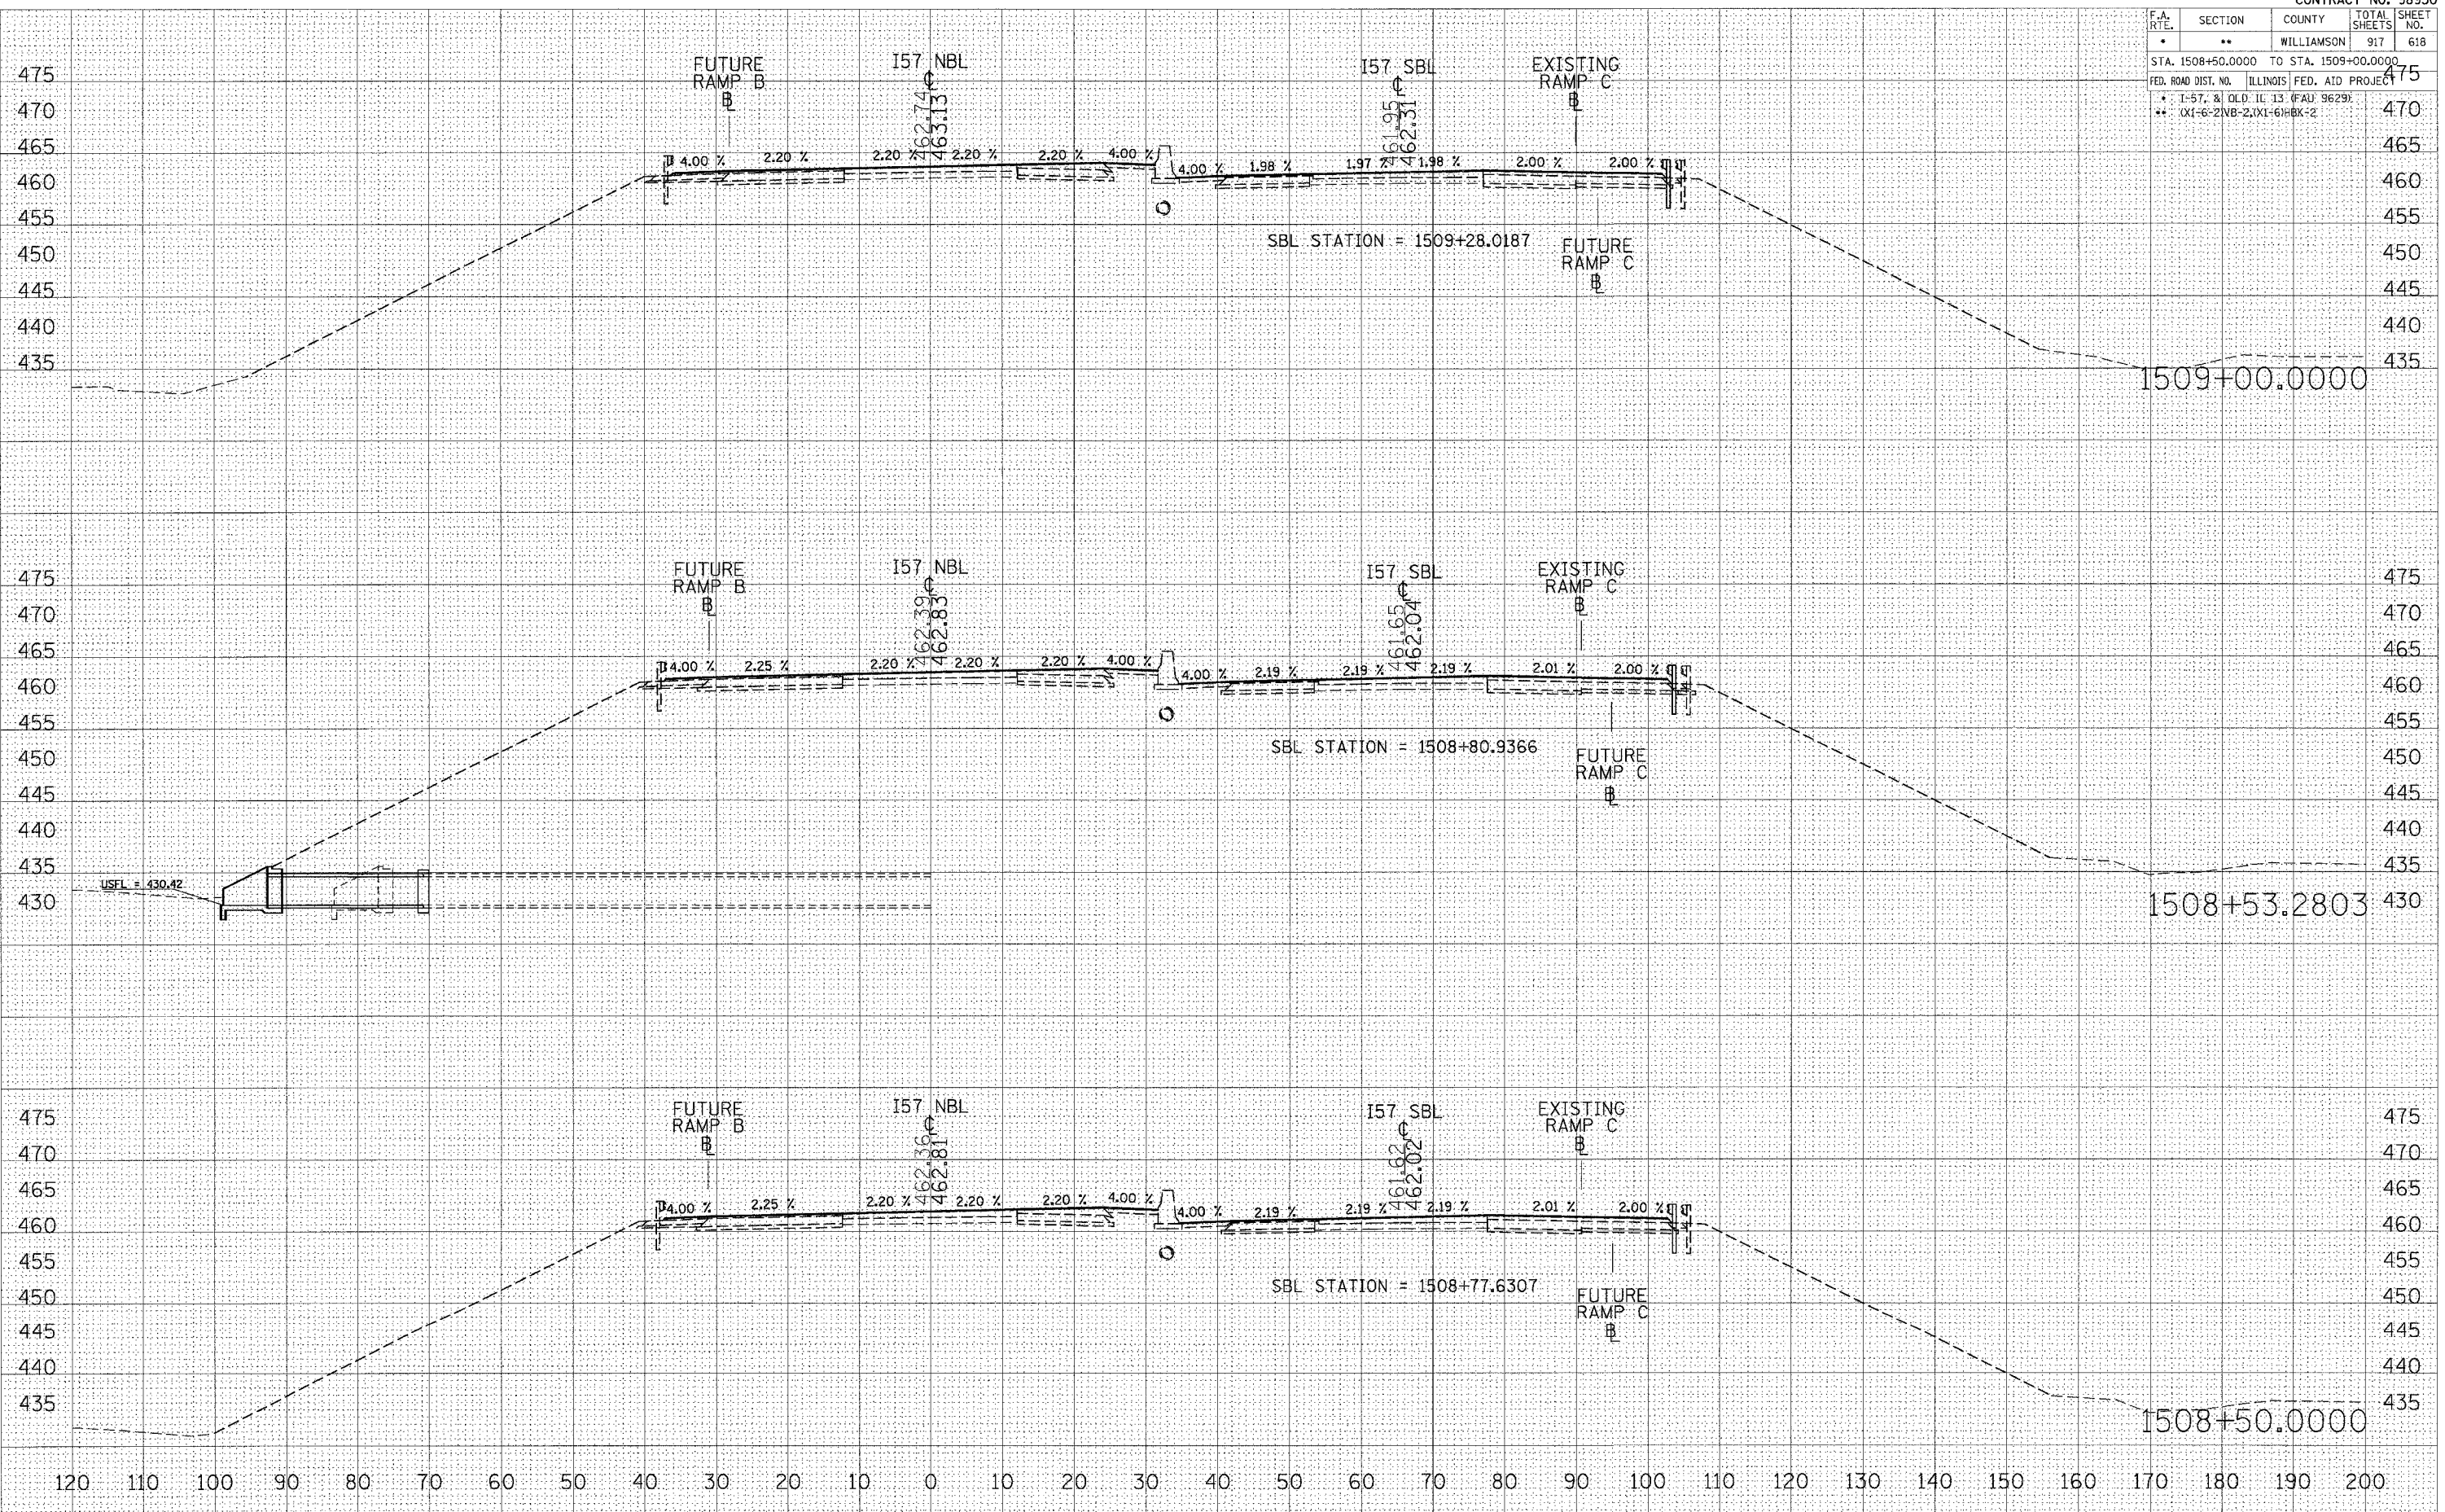

STA 1508+50.0000 TO STA 1509+00.0000 I57 NBL STAGE 8

DATE
BY
SURVEYED
SURVEY
NOTE BOOK
NO.

DATE
BY
SURVEYED
SURVEY
NOTE BOOK
NO.

PLOT DATE = 10/25/2005
FILE NAME = c:\p0\proj14\15082005\15082005.dwg
PLOT SCALE = 1/8" = 100'
USER NAME = lavender-ba