


F.A. RTE.	SECTION	COUNTY	TOTAL SHEETS	SHEET NO.
•	••	WILLIAMSON	917	489
STA. 1509+50.0000 TO STA. 1510+50.0000				
FED. ROAD DIST. NO. ILLINOIS FED. AID PROJ. NO.				
• 1-57, & OLD. IL. 13 (FAU 9629)				
•• (X1-6-2)VB-2,(X1-6)HBK-2				

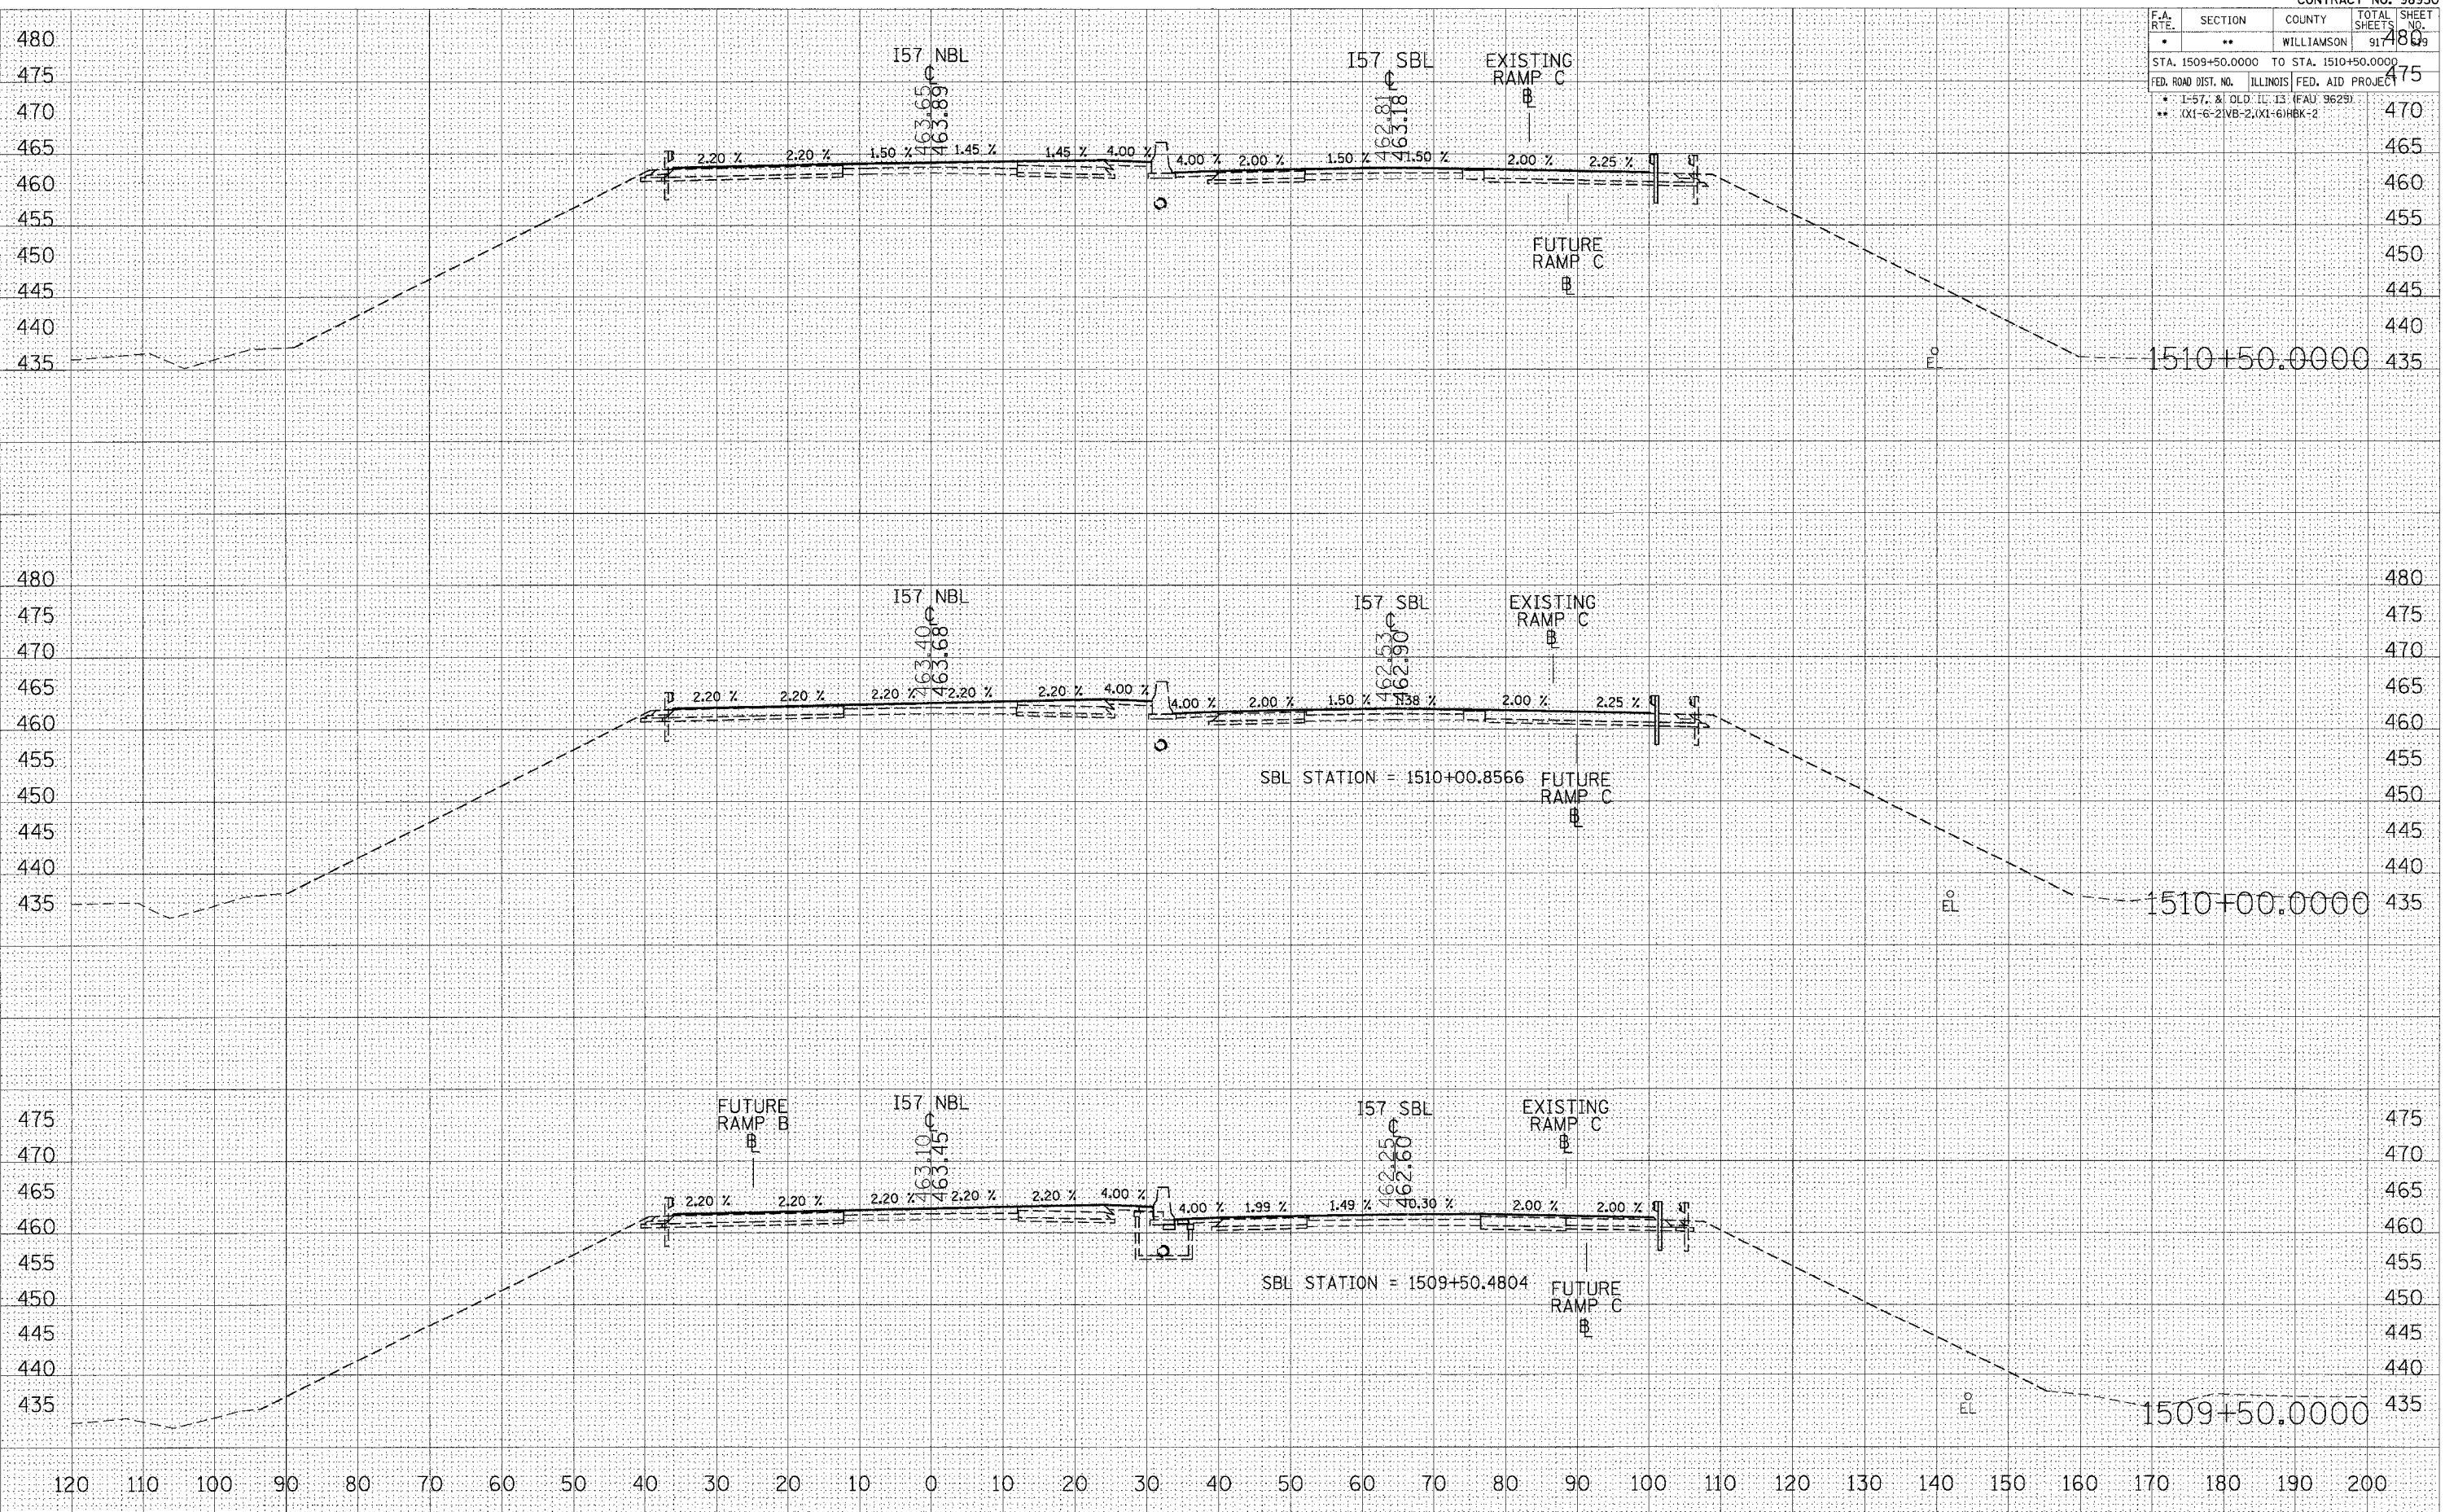

STA 1509+50.0000 TO STA 1510+50.0000 157 NBL STAGE 8

DATE: _____ BY: _____
 SURVEYED: _____
 FINAL SURVEY NOTE BOOK NO. _____
 TEMPLATE: _____
 AREAS CHECKED: _____

DATE: _____ BY: _____
 ORIGINAL SURVEY NOTE BOOK NO. _____
 TEMPLATE: _____
 AREAS CHECKED: _____

PLOT DATE = 10/25/2006
 FILE NAME = s:\projects\1509+50 to 1510+50\157 NBL STAGE 8
 PLOT SCALE = 1/8" = 100'
 USER NAME = jaymiller