


F.A. RTE.	SECTION	COUNTY	TOTAL SHEETS	SHEET NO.
*	**	WILLIAMSON	917	620
STA. 1511+00.0000 TO STA. 1512+00.0000				
FED. ROAD DIST. NO. ILLINOIS FED. AID PROJECT				
* 1-57, & OLD I.L. 13 (FAU. 9629)				
** XXI-6-2/IVB-2, XXI-6/HBK-2				

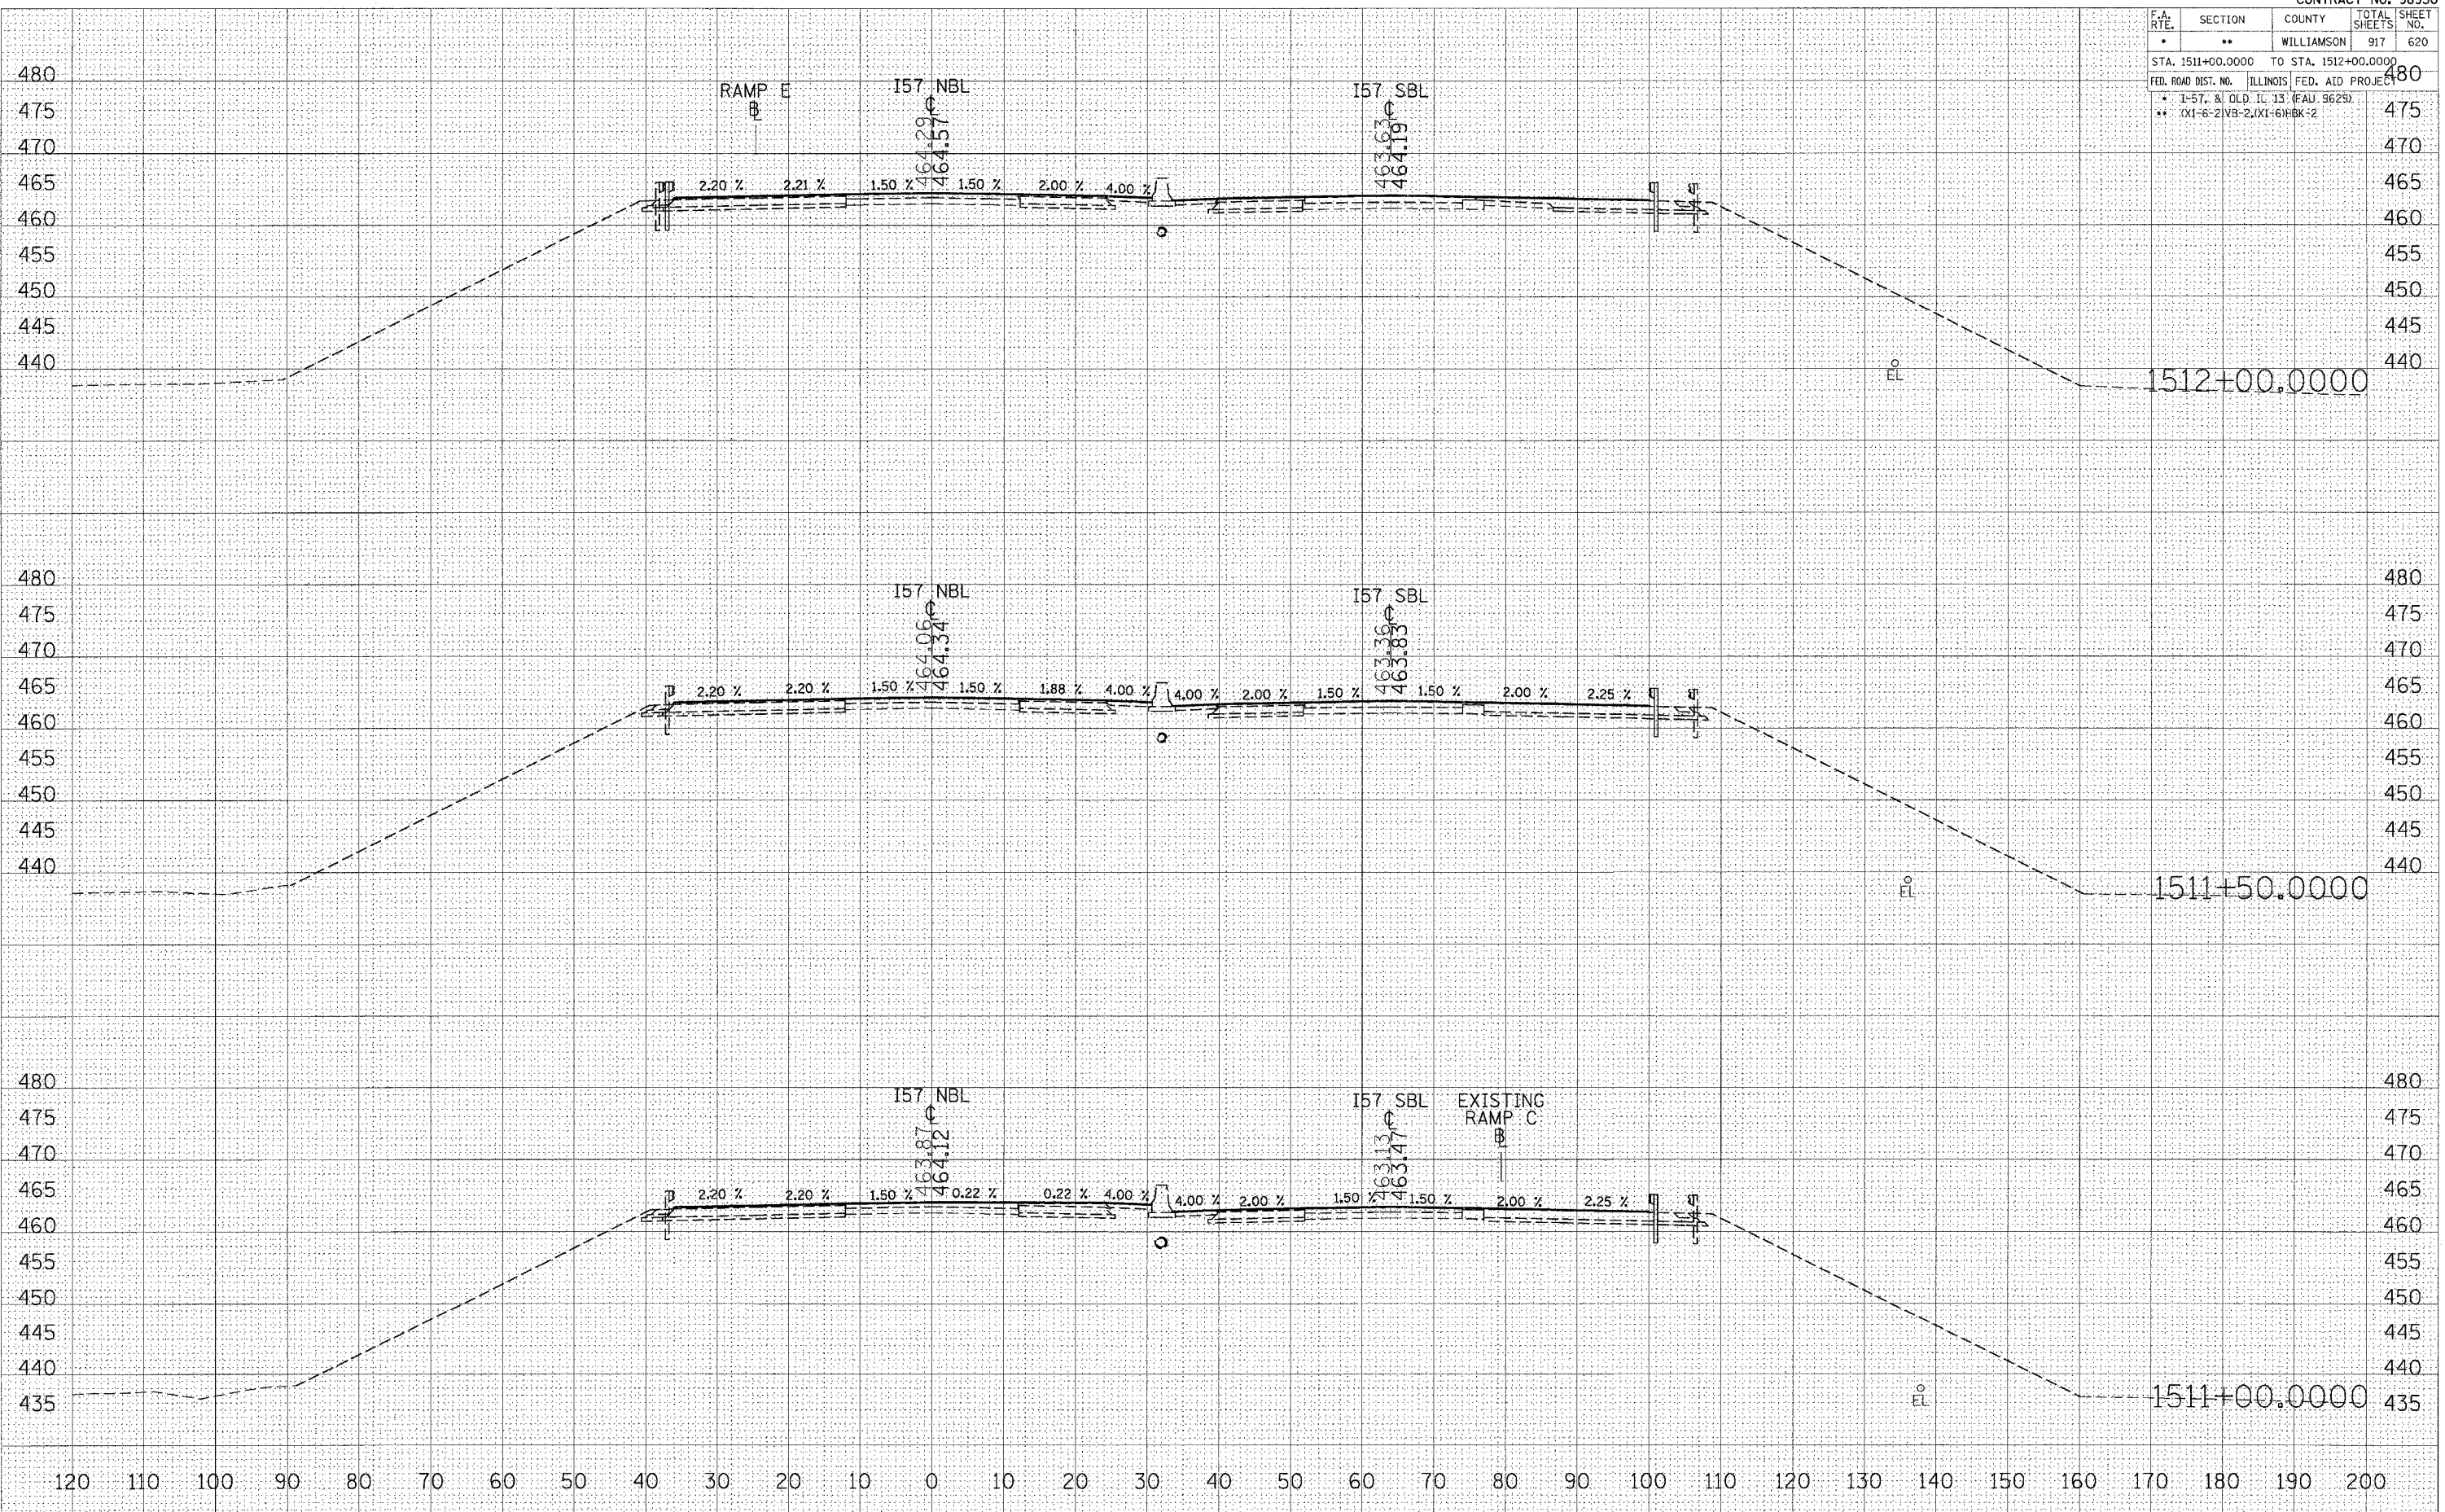

STA 1511+00.0000 TO STA 1512+00.0000 I57 NBL STAGE 8

DATE _____ BY _____
 SUPERVISED SURVEY _____
 NOTE BOOK NO. _____
 AREAS CHECKED _____

DATE _____ BY _____
 ORIGINAL SURVEY _____
 AREAS CHECKED _____

PLOT DATE = 10/25/2006
 FILE NAME = c:\projects\1511+00.0000\1511+00.0000.dwg
 PLOT SCALE = 1/8" = 1' IN.
 USER NAME = lavender-ba