


F.A. RTE.	SECTION	COUNTY	TOTAL SHEETS	SHEET NO.
*	**	WILLIAMSON	91	480

STA. 1512+50.0000 TO STA. 1513+50.0000
FED. ROAD DIST. NO. ILLINOIS FED. AID PROJECT
* I-57, & OLD IL 13 (FAU 9629)
** X1-6-2\WB-2,X1-6\WBK-2

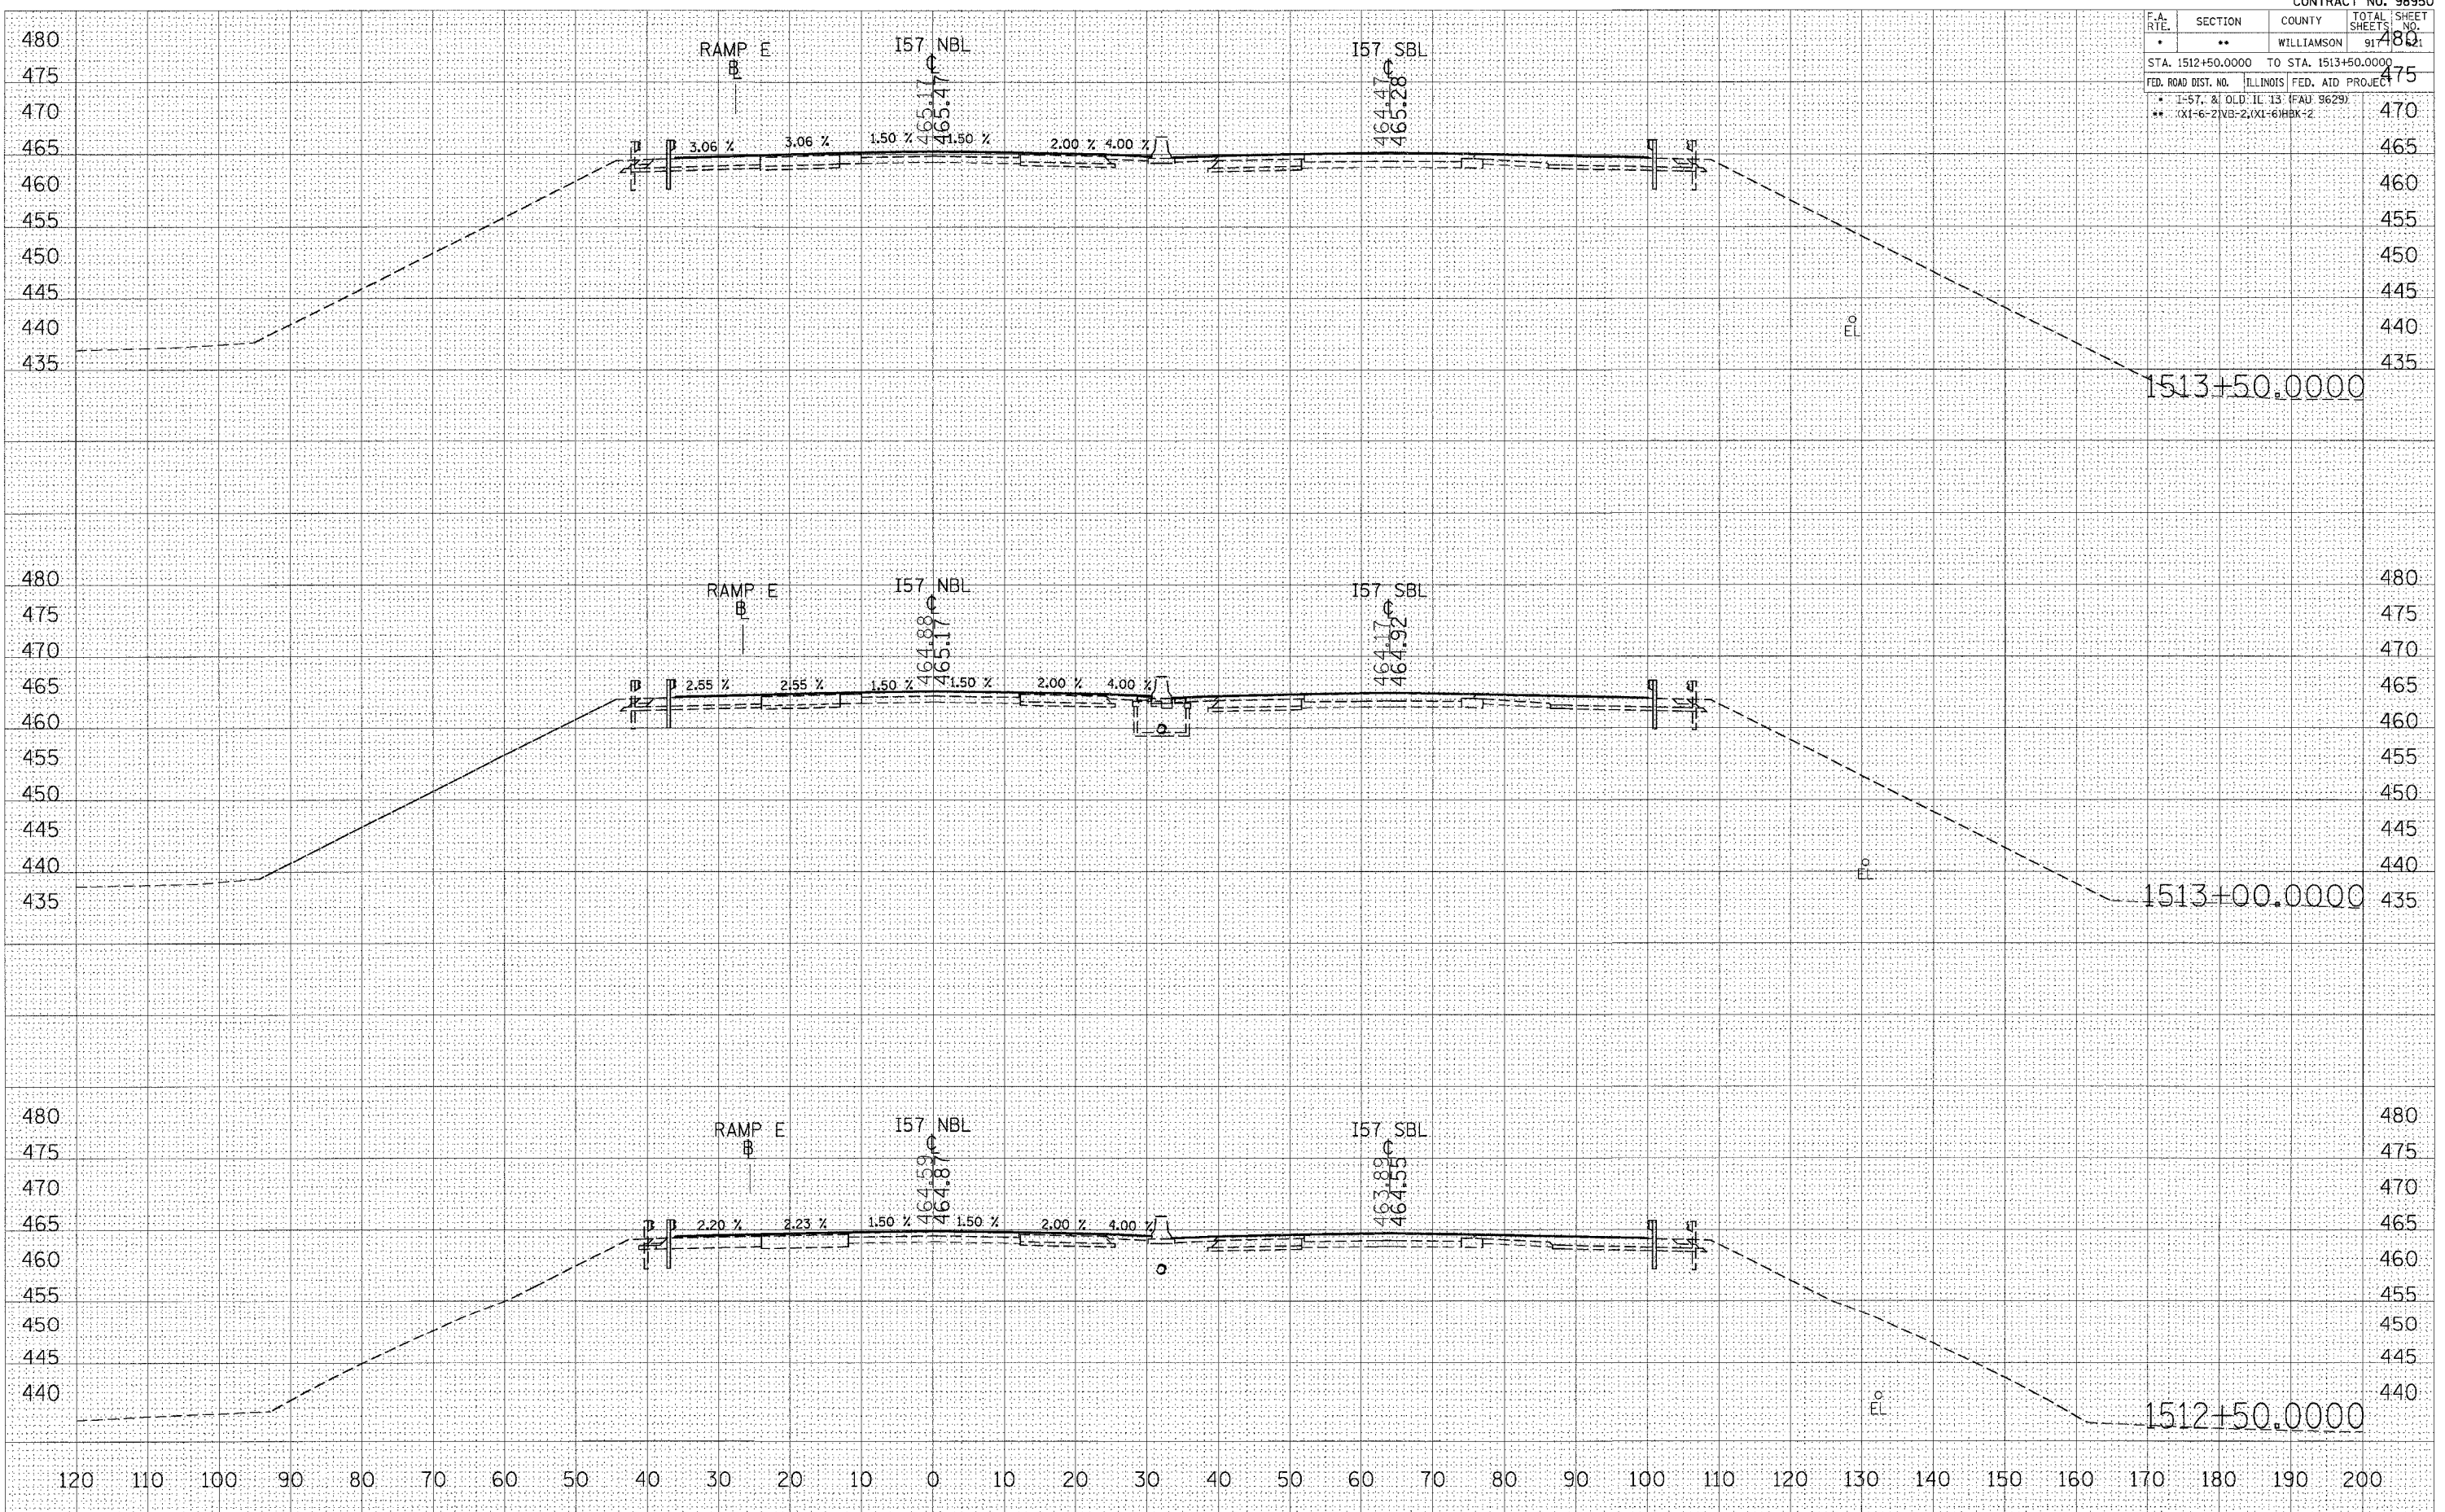

BY	DATE

FINAL SURVEY NOTE BOOK NO. _____
SURVEYED _____
PLOTTED _____
AREAS CHECKED _____

BY	DATE

ORIGINAL SURVEY NOTE BOOK NO. _____
SURVEYED _____
PLOTTED _____
AREAS CHECKED _____

PLOT DATE = 10/25/2006
FILE NAME = 98950\1512+50.0000\1512+50.0000.dwg
PLOT SCALE = 10.00000
USER NAME = Lavenderbs

STA 1512+50.0000 TO STA 1513+50.0000 I57 NBL STAGE 8