


F.A. RTE.	SECTION	COUNTY	TOTAL SHEETS	SHEET NO.
*	**	WILLIAMSON	917	623
STA. 1514+50.0000 TO STA. 1514+56.7264				
FED. ROAD DIST. NO. ILLINOIS FED. AID PROJECT				
* I-57, & OLD. IL. 13 (FAL 9629)				
** (X1-6-21VB-2, X1-61HBK-2				

DATE: _____
 BY: _____
 SURVEYED: _____
 REVISIONS: _____
 FINAL SURVEY: _____
 NOTE BOOK: _____
 NO. _____

DATE: _____
 BY: _____
 SURVEYED: _____
 REVISIONS: _____
 ORIGINAL SURVEY: _____
 NO. _____

PLOT DATE = 10/25/2006
 FILE NAME = c:\pvc\jessa\p182288\old\1514+56.7264.dwg
 PLOT SCALE = 1/8" = 100'-0"
 USER NAME = lavenderb

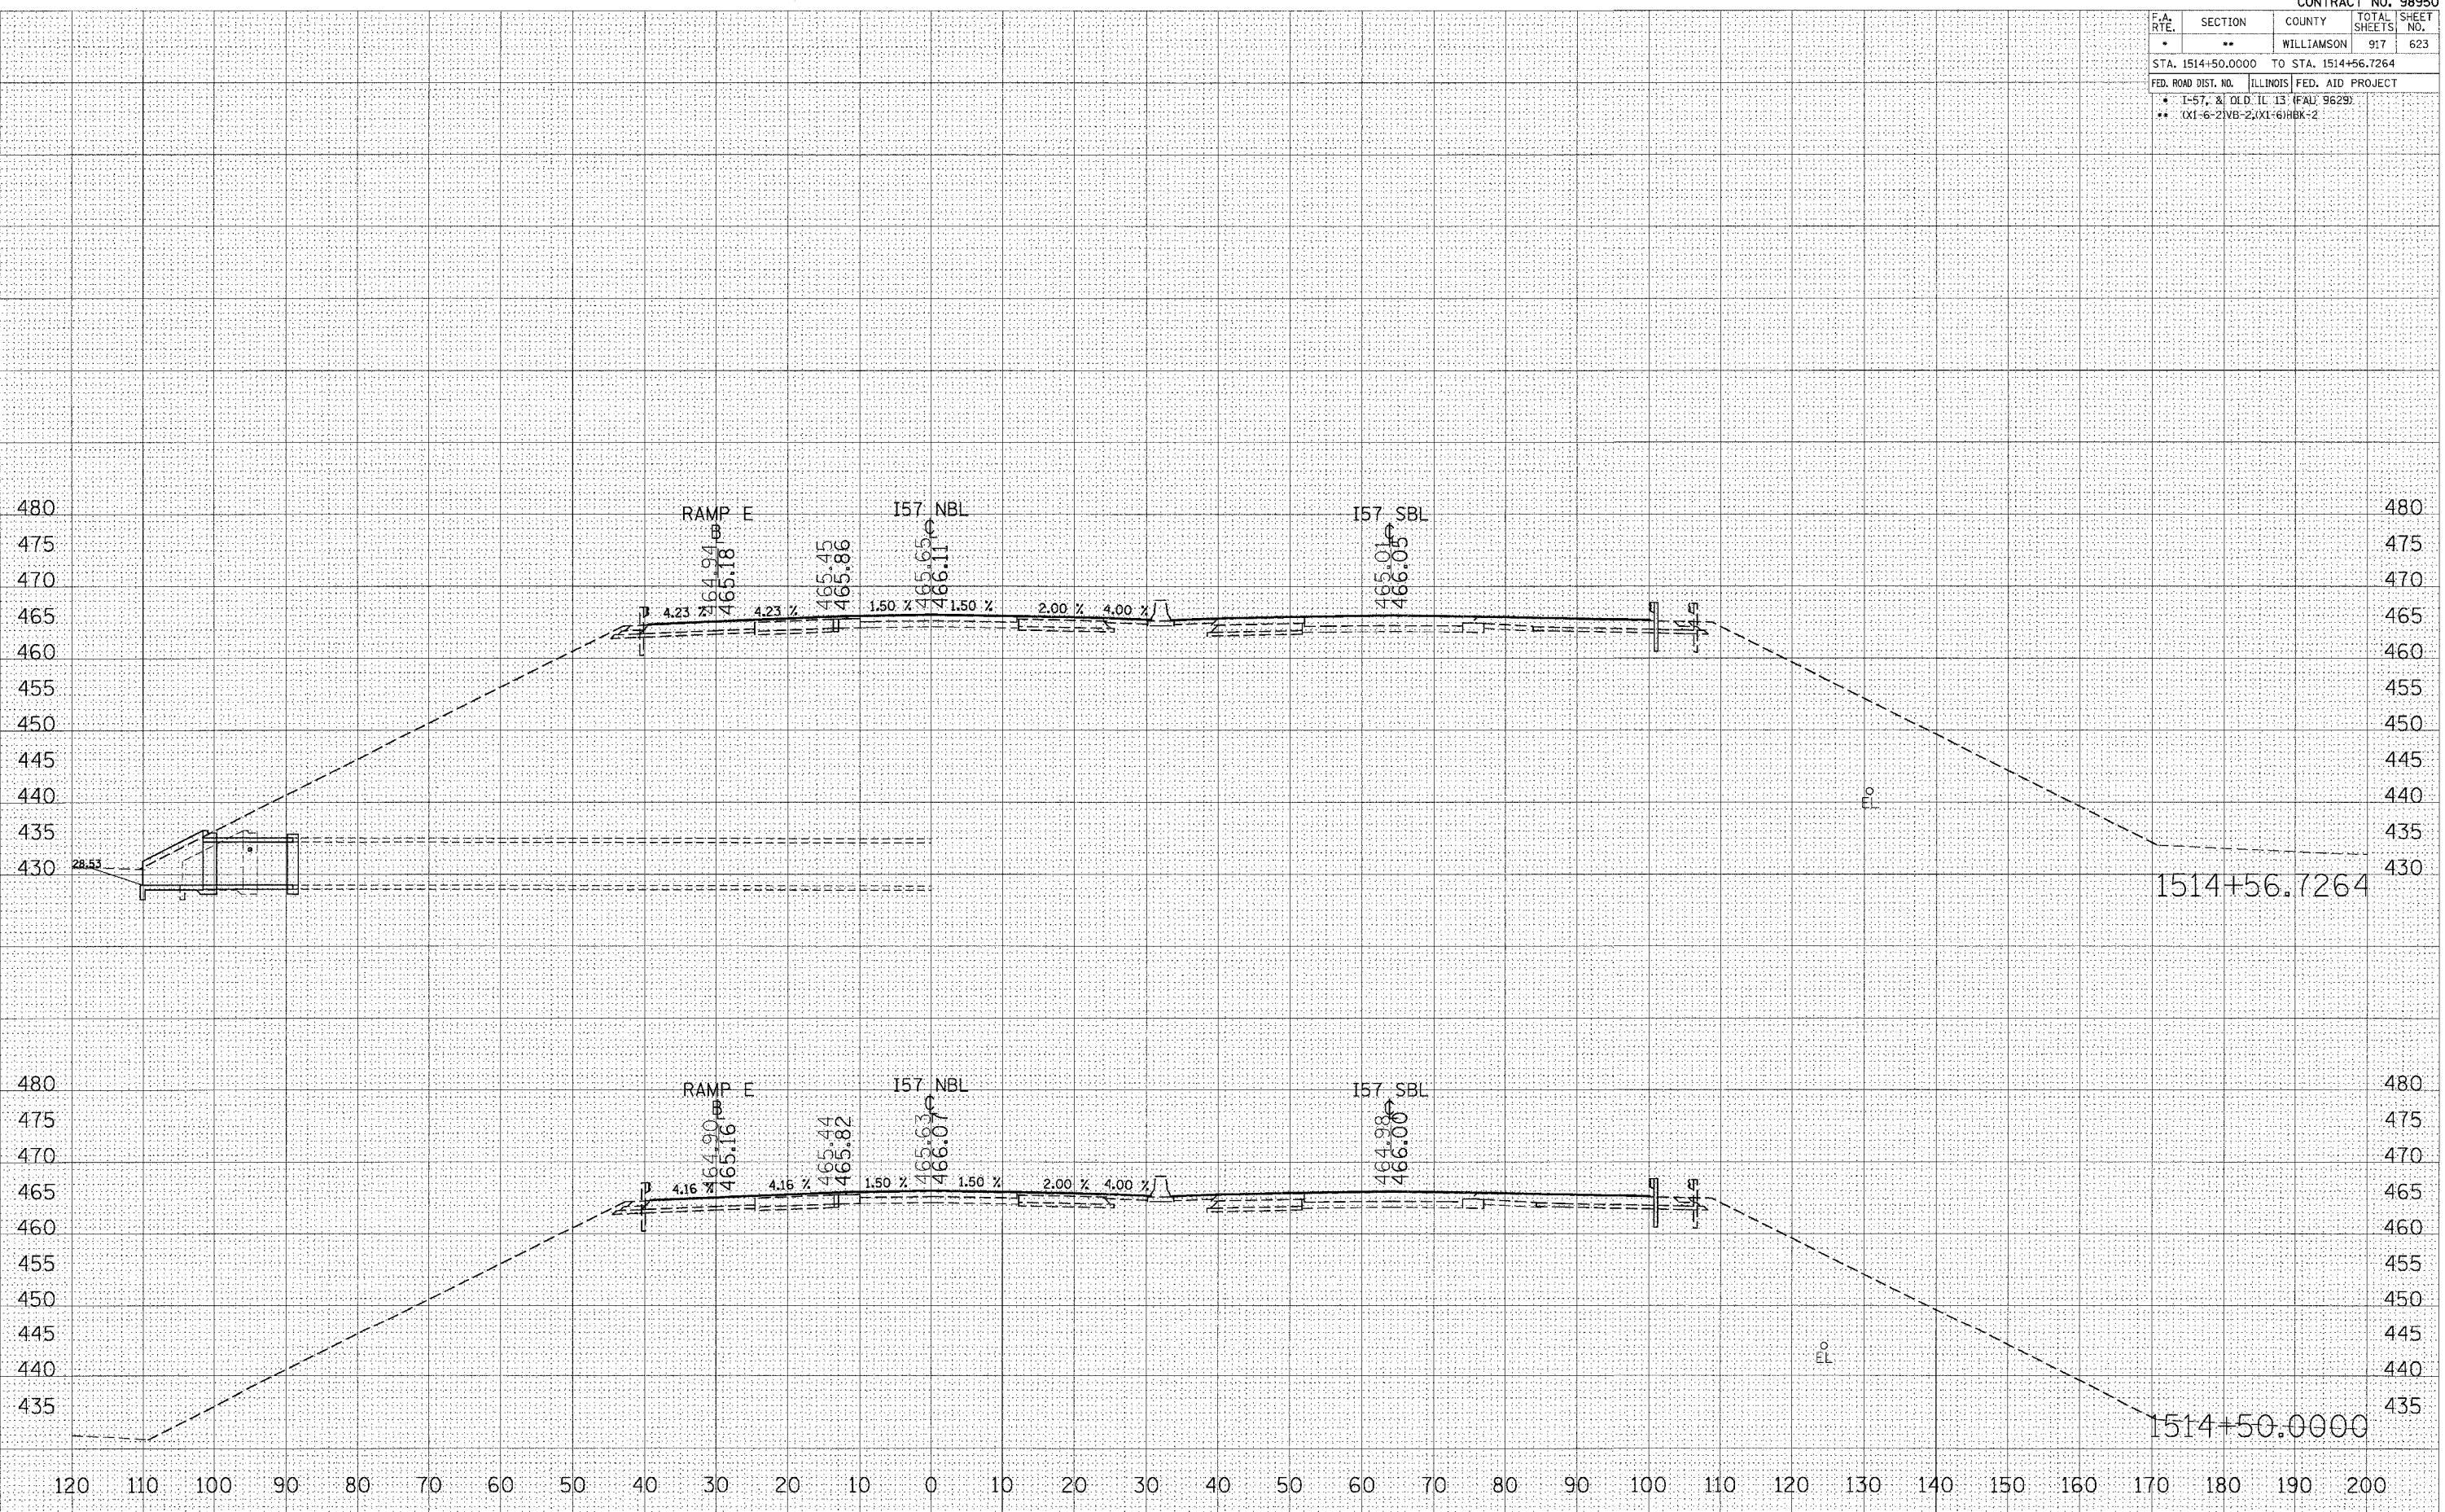

STA 1514+50.0000 TO STA 1514+56.7264 157 NBL STAGE 8