


F.A. RTE.	SECTION	COUNTY	TOTAL SHEETS	SHEET NO.
•	••	WILLIAMSON	917	626
STA. 1518+00.0000 TO STA. 1519+00.0000				
FED. ROAD DIST. NO.	ILLINOIS	FED. AID PROJECT		
•	•	1-57, & OLD. I.L. 13 (FAL 9629)		
••	••	OX1-6-21VB-2;OX1-6HBK-2		

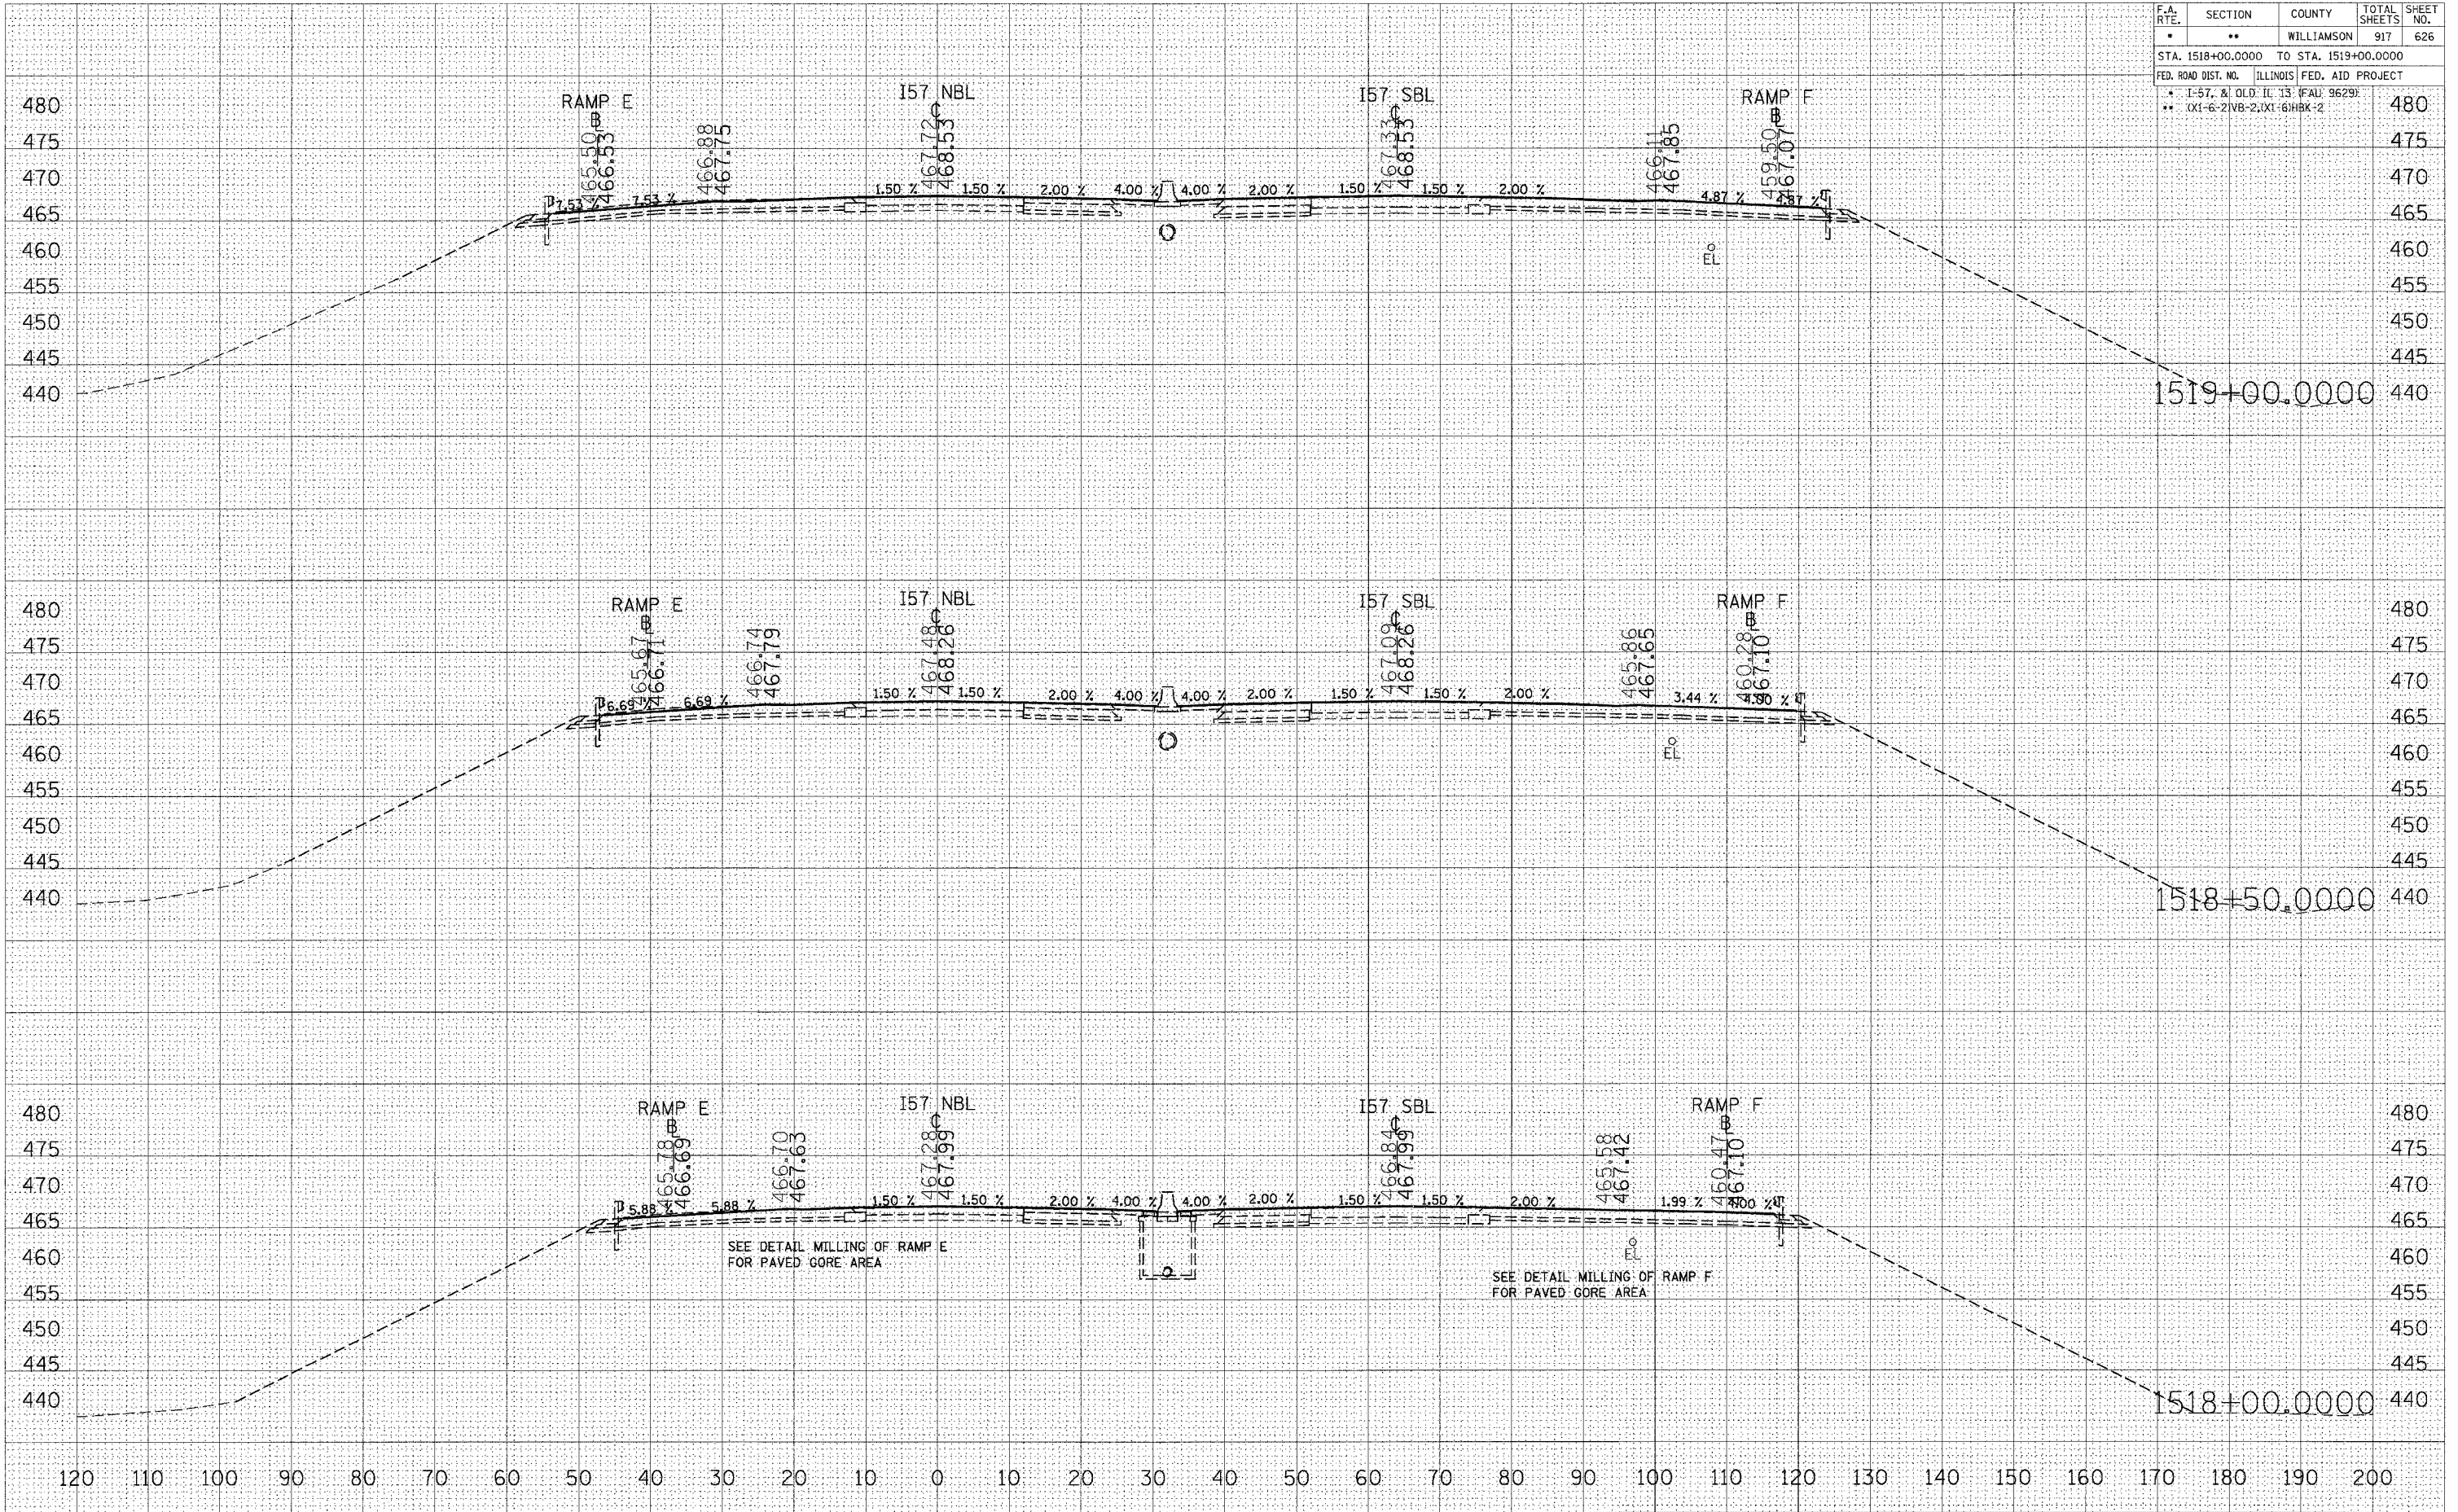

STA 1518+00.0000 TO STA 1519+00.0000 157 NBL STAGE 8

DATE: _____
 BY: _____
 SURVEYED: _____
 FINAL SURVEY: _____
 NOTE BOOK: _____
 TEMPLATE: _____
 AREAS CHECKED: _____
 NO. _____

DATE: _____
 BY: _____
 SURVEYED: _____
 ORIGINAL SURVEY: _____
 NOTE BOOK: _____
 TEMPLATE: _____
 AREAS CHECKED: _____
 NO. _____

PLOT DATE = 12/14/2006
 FILE NAME = c:\p\d\proj\98950\1518+00.0000\157 NBL STAGE 8
 PLOT SCALE = 10.0000' / IN.
 USER NAME = lrfwchd