


F.A. RTE.	SECTION	COUNTY	TOTAL SHEETS	SHEET NO.
•	**	WILLIAMSON	917	629
STA. 1522+50.0000 TO STA. 1523+50.0000				
FED. ROAD DIST. NO.	ILLINOIS	FED. AID PROJECT		
•	1-57, & OLD IL. 13 (FAU 9629)			
**	(X1-6-2)VB-2,(X1-6)HBK-2			

FINAL SURVEY
 SURVEYED BY: _____
 NOTE BOOK NO. _____
 TEMPLATE NO. _____
 AREAS CHECKED: _____

ORIGINAL SURVEY
 SURVEYED BY: _____
 NOTE BOOK NO. _____
 TEMPLATE NO. _____
 AREAS CHECKED: _____

PLOT DATE = 12/14/2006
 FILE NAME = c:\p\proj\1522+50\1522+50\1522+50.dwg
 PLOT SCALE = 10:0000 / 1" = 100'
 USER NAME = jofuad1

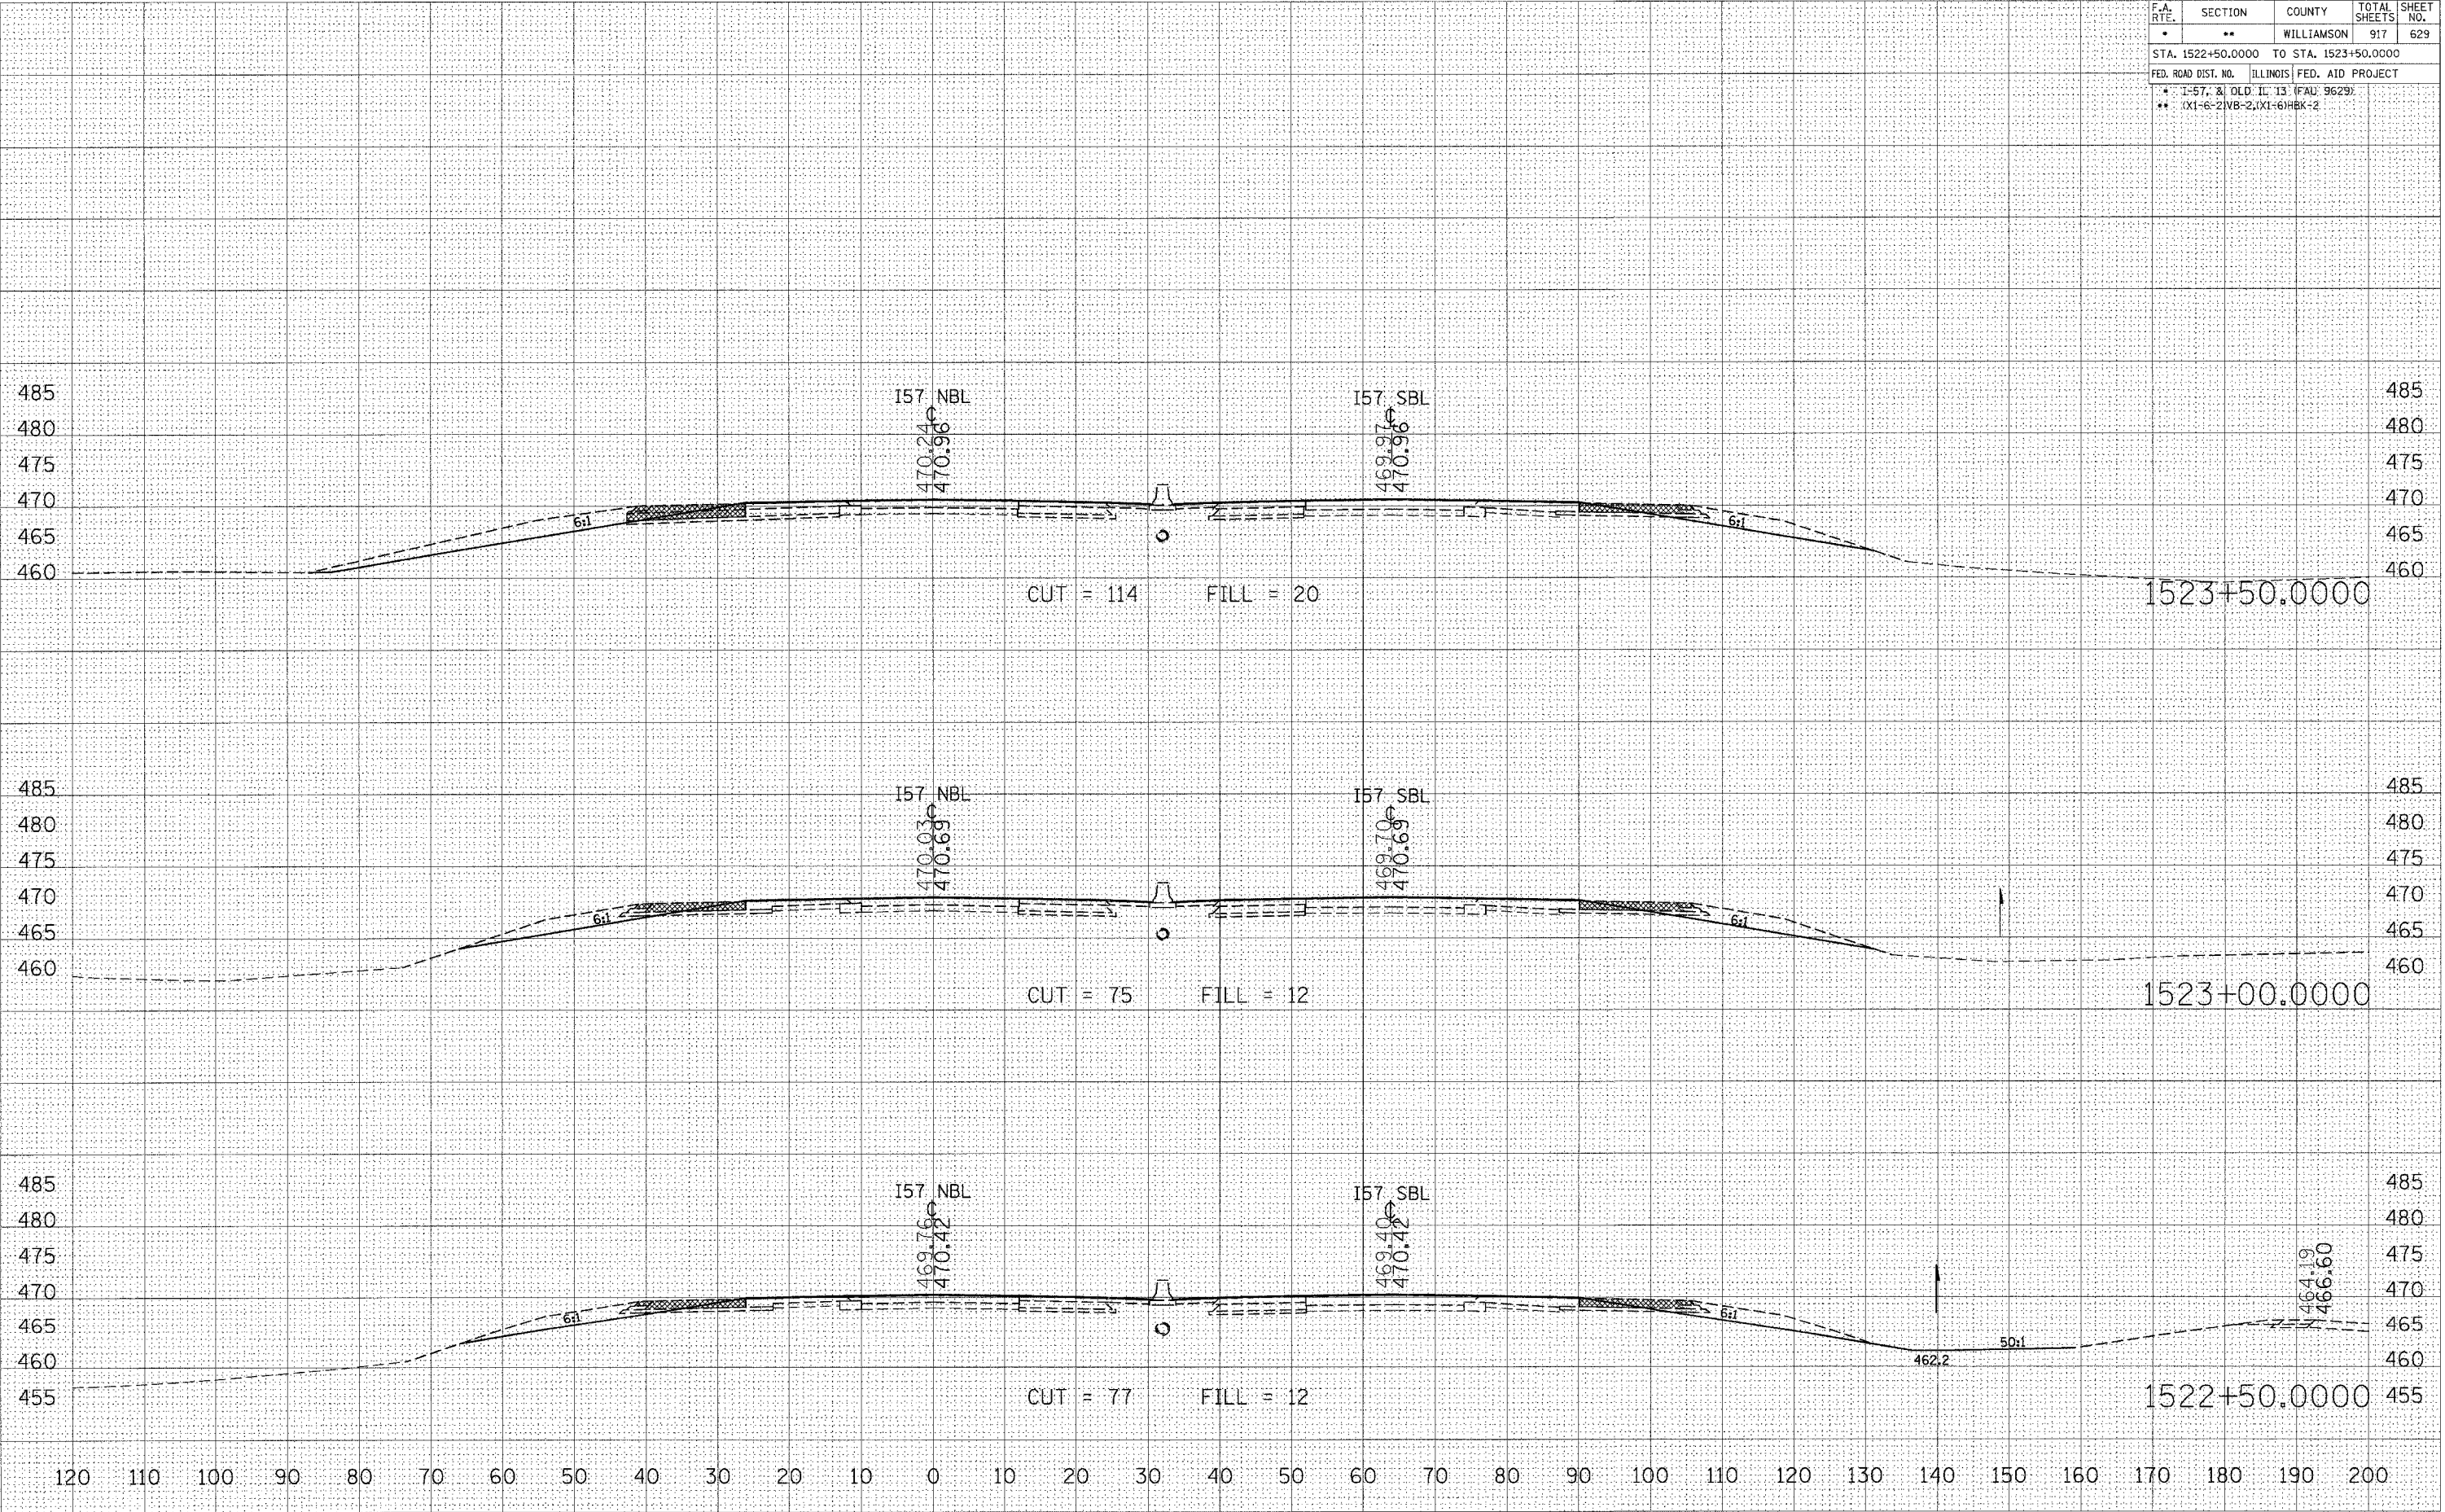

STA 1522+50.0000 TO STA 1523+50.0000 I57 NBL STAGE 8