


F.A. RTE.	SECTION	COUNTY	TOTAL SHEETS	SHEET NO.
*	**	WILLIAMSON	917	635
STA. 1531+50.0000 TO STA. 1532+50.0000				
FED. ROAD DIST. NO. ILLINOIS FED. AID PROJECT				
* I-57, & OLD ILL. 13 (FAU 9629)				
** (X1-6-2) NB-2, (X1-6) HBK-2				

BY	DATE
FINAL SURVEY	SURVEYED
NOTE BOOK	PLOTTED
NO.	AREAS CHECKED

BY	DATE
ORIGINAL SURVEY	SURVEYED
NOTE BOOK	PLOTTED
NO.	AREAS CHECKED

PLOT DATE = 12/12/2005  
 FILE NAME = s:\p05282\01\13\Temp\282\Plt\13.plt  
 PLOT SCALE = 10:AR000 IN  
 USER NAME = JefTischel

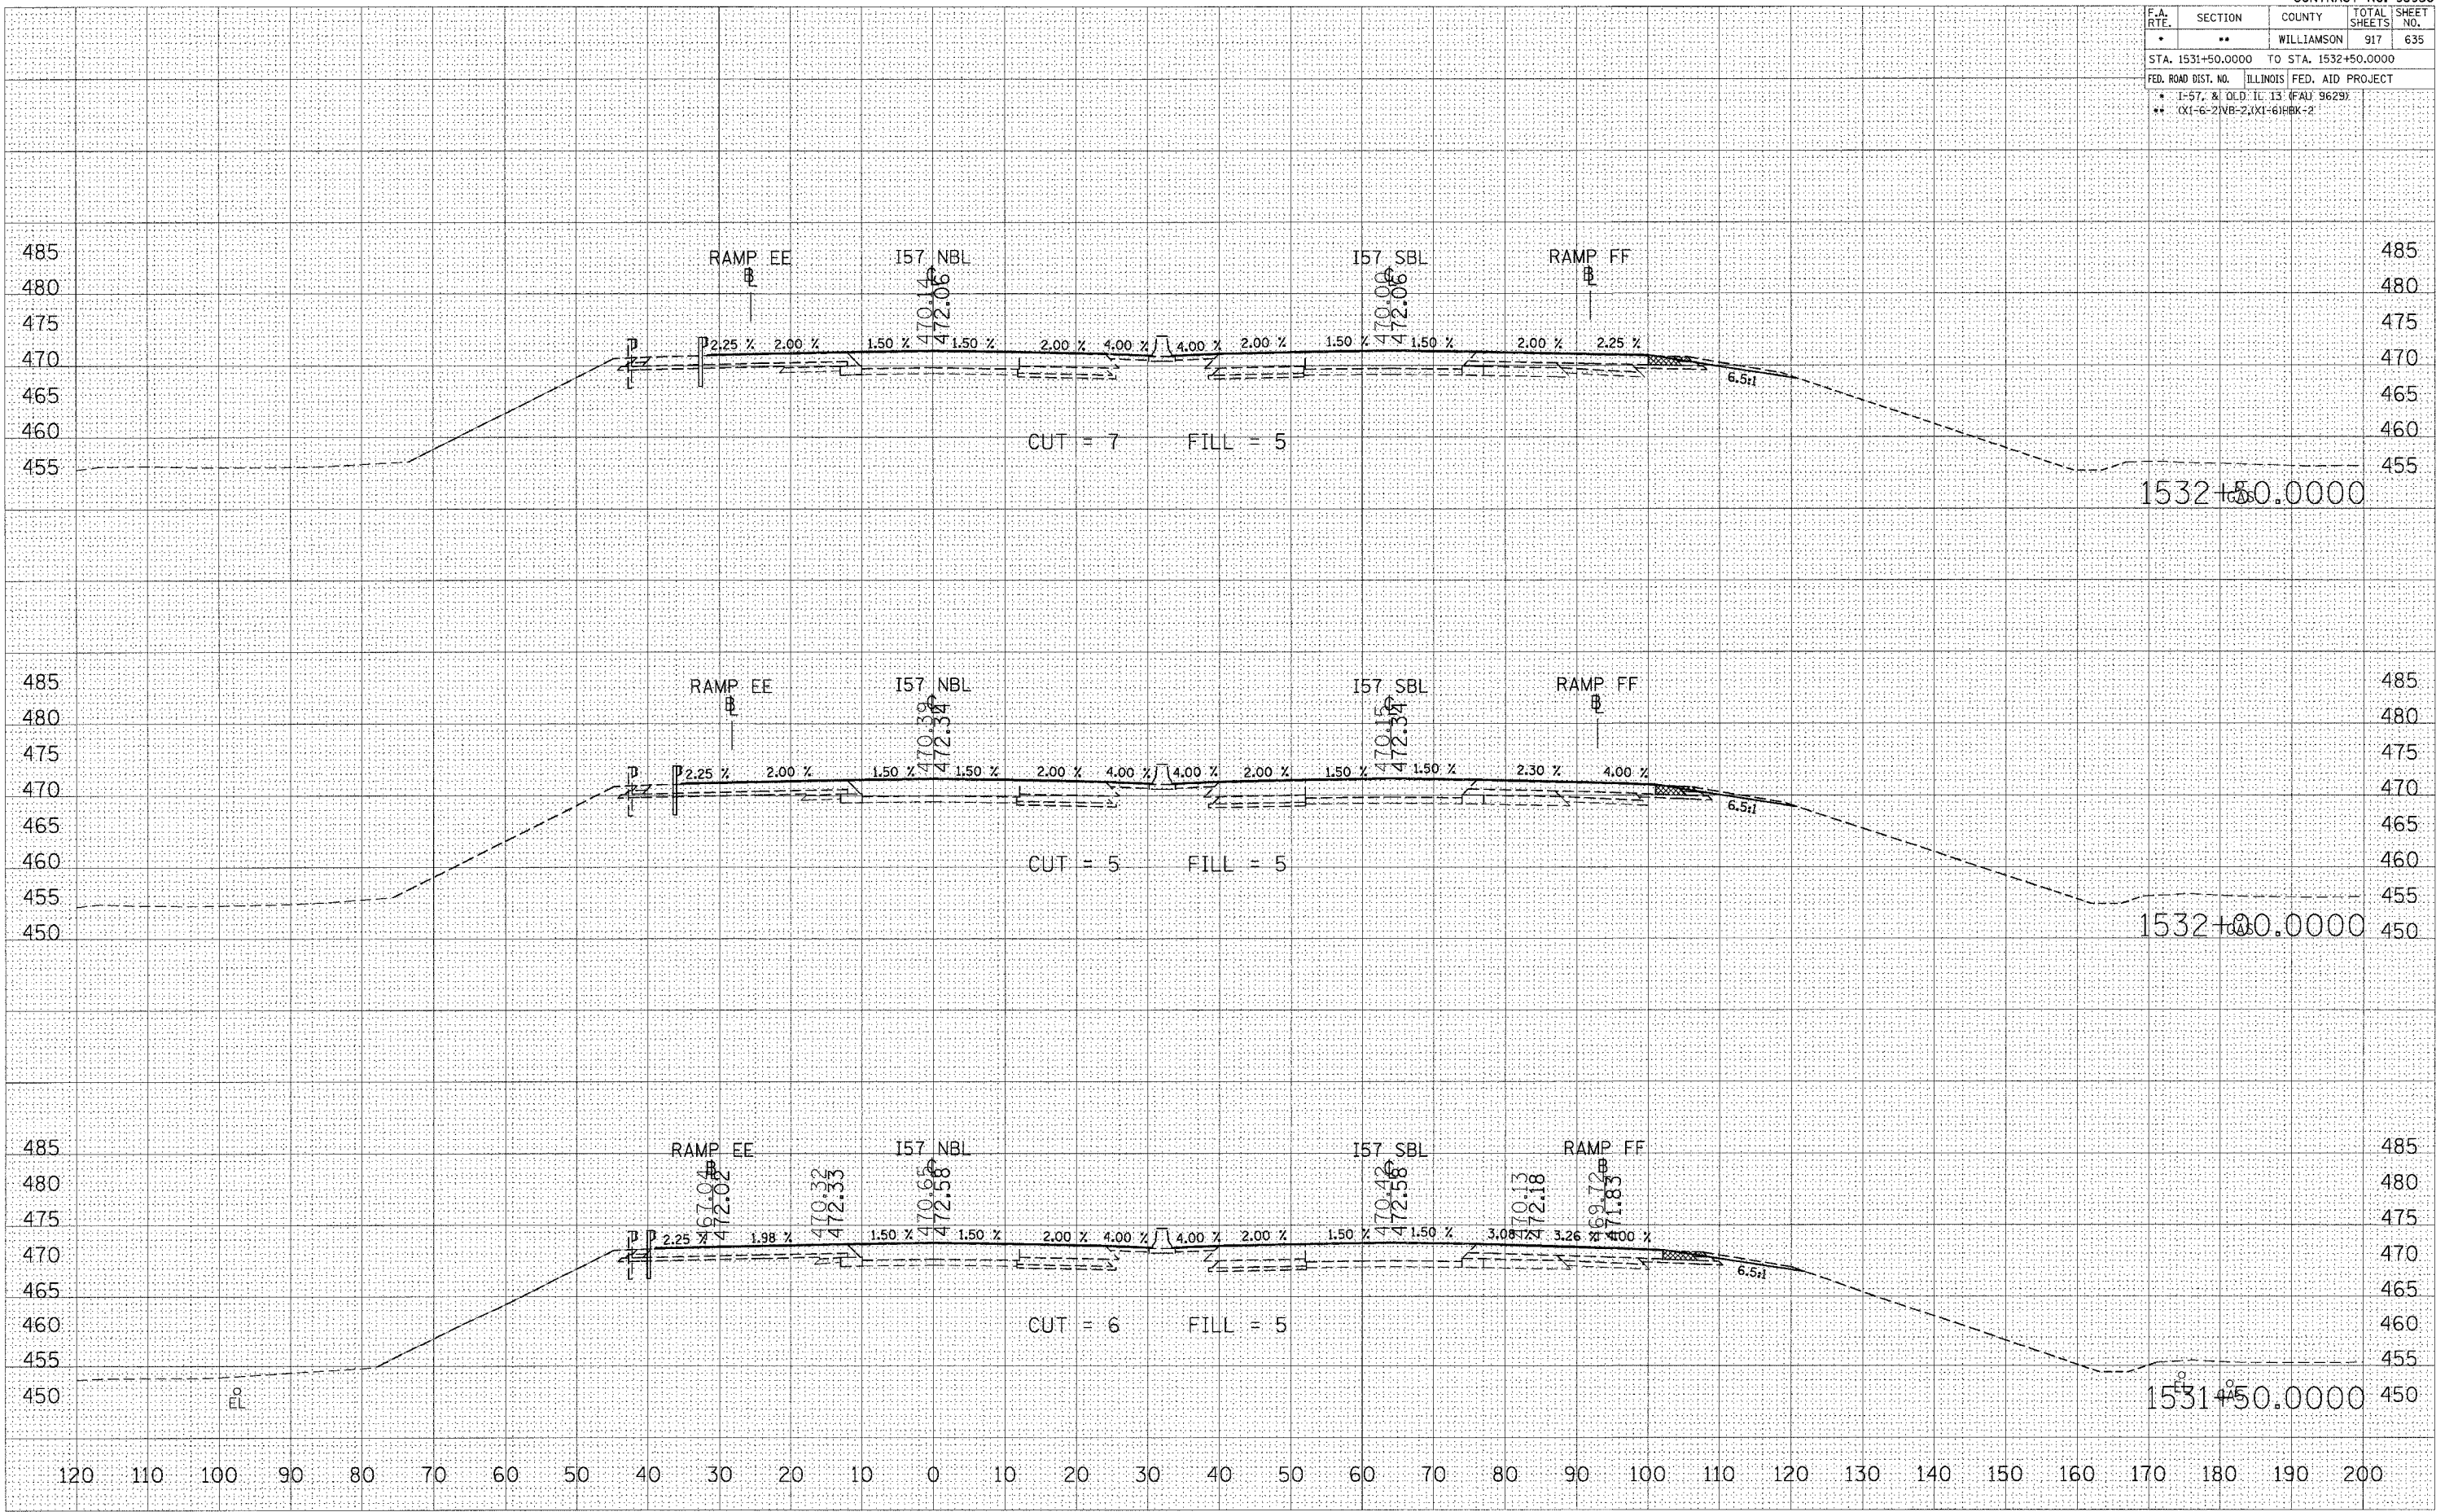

STA 1531+50.0000 TO STA 1532+50.0000 I57 NBL STAGE 8