


F.A. RTE.	SECTION	COUNTY	TOTAL SHEETS	SHEET NO.
*	**	WILLIAMSON	917	636
STA. 1533+00.0000 TO STA. 1534+00.0000				
FED. ROAD DIST. NO. ILLINOIS FED. AID PROJECT				
* 1-57, & OLD. IL. 13 (FAU 9629)				
** (X1-6-2)VB-2,(X1-6)HBK-2				

DATE	
BY	
FINAL SURVEY	
NOTE BOOK	
AREAS CHECKED	

DATE	
BY	
ORIGINAL SURVEY	
NOTE BOOK	
AREAS CHECKED	

PLOT DATE = 12/12/2006
 FILE NAME = c:\p\p\meta\d902882\vd13\Temp\506171.k
 PLOT SCALE = 1/8" = 100'
 USER NAME = jefwchd

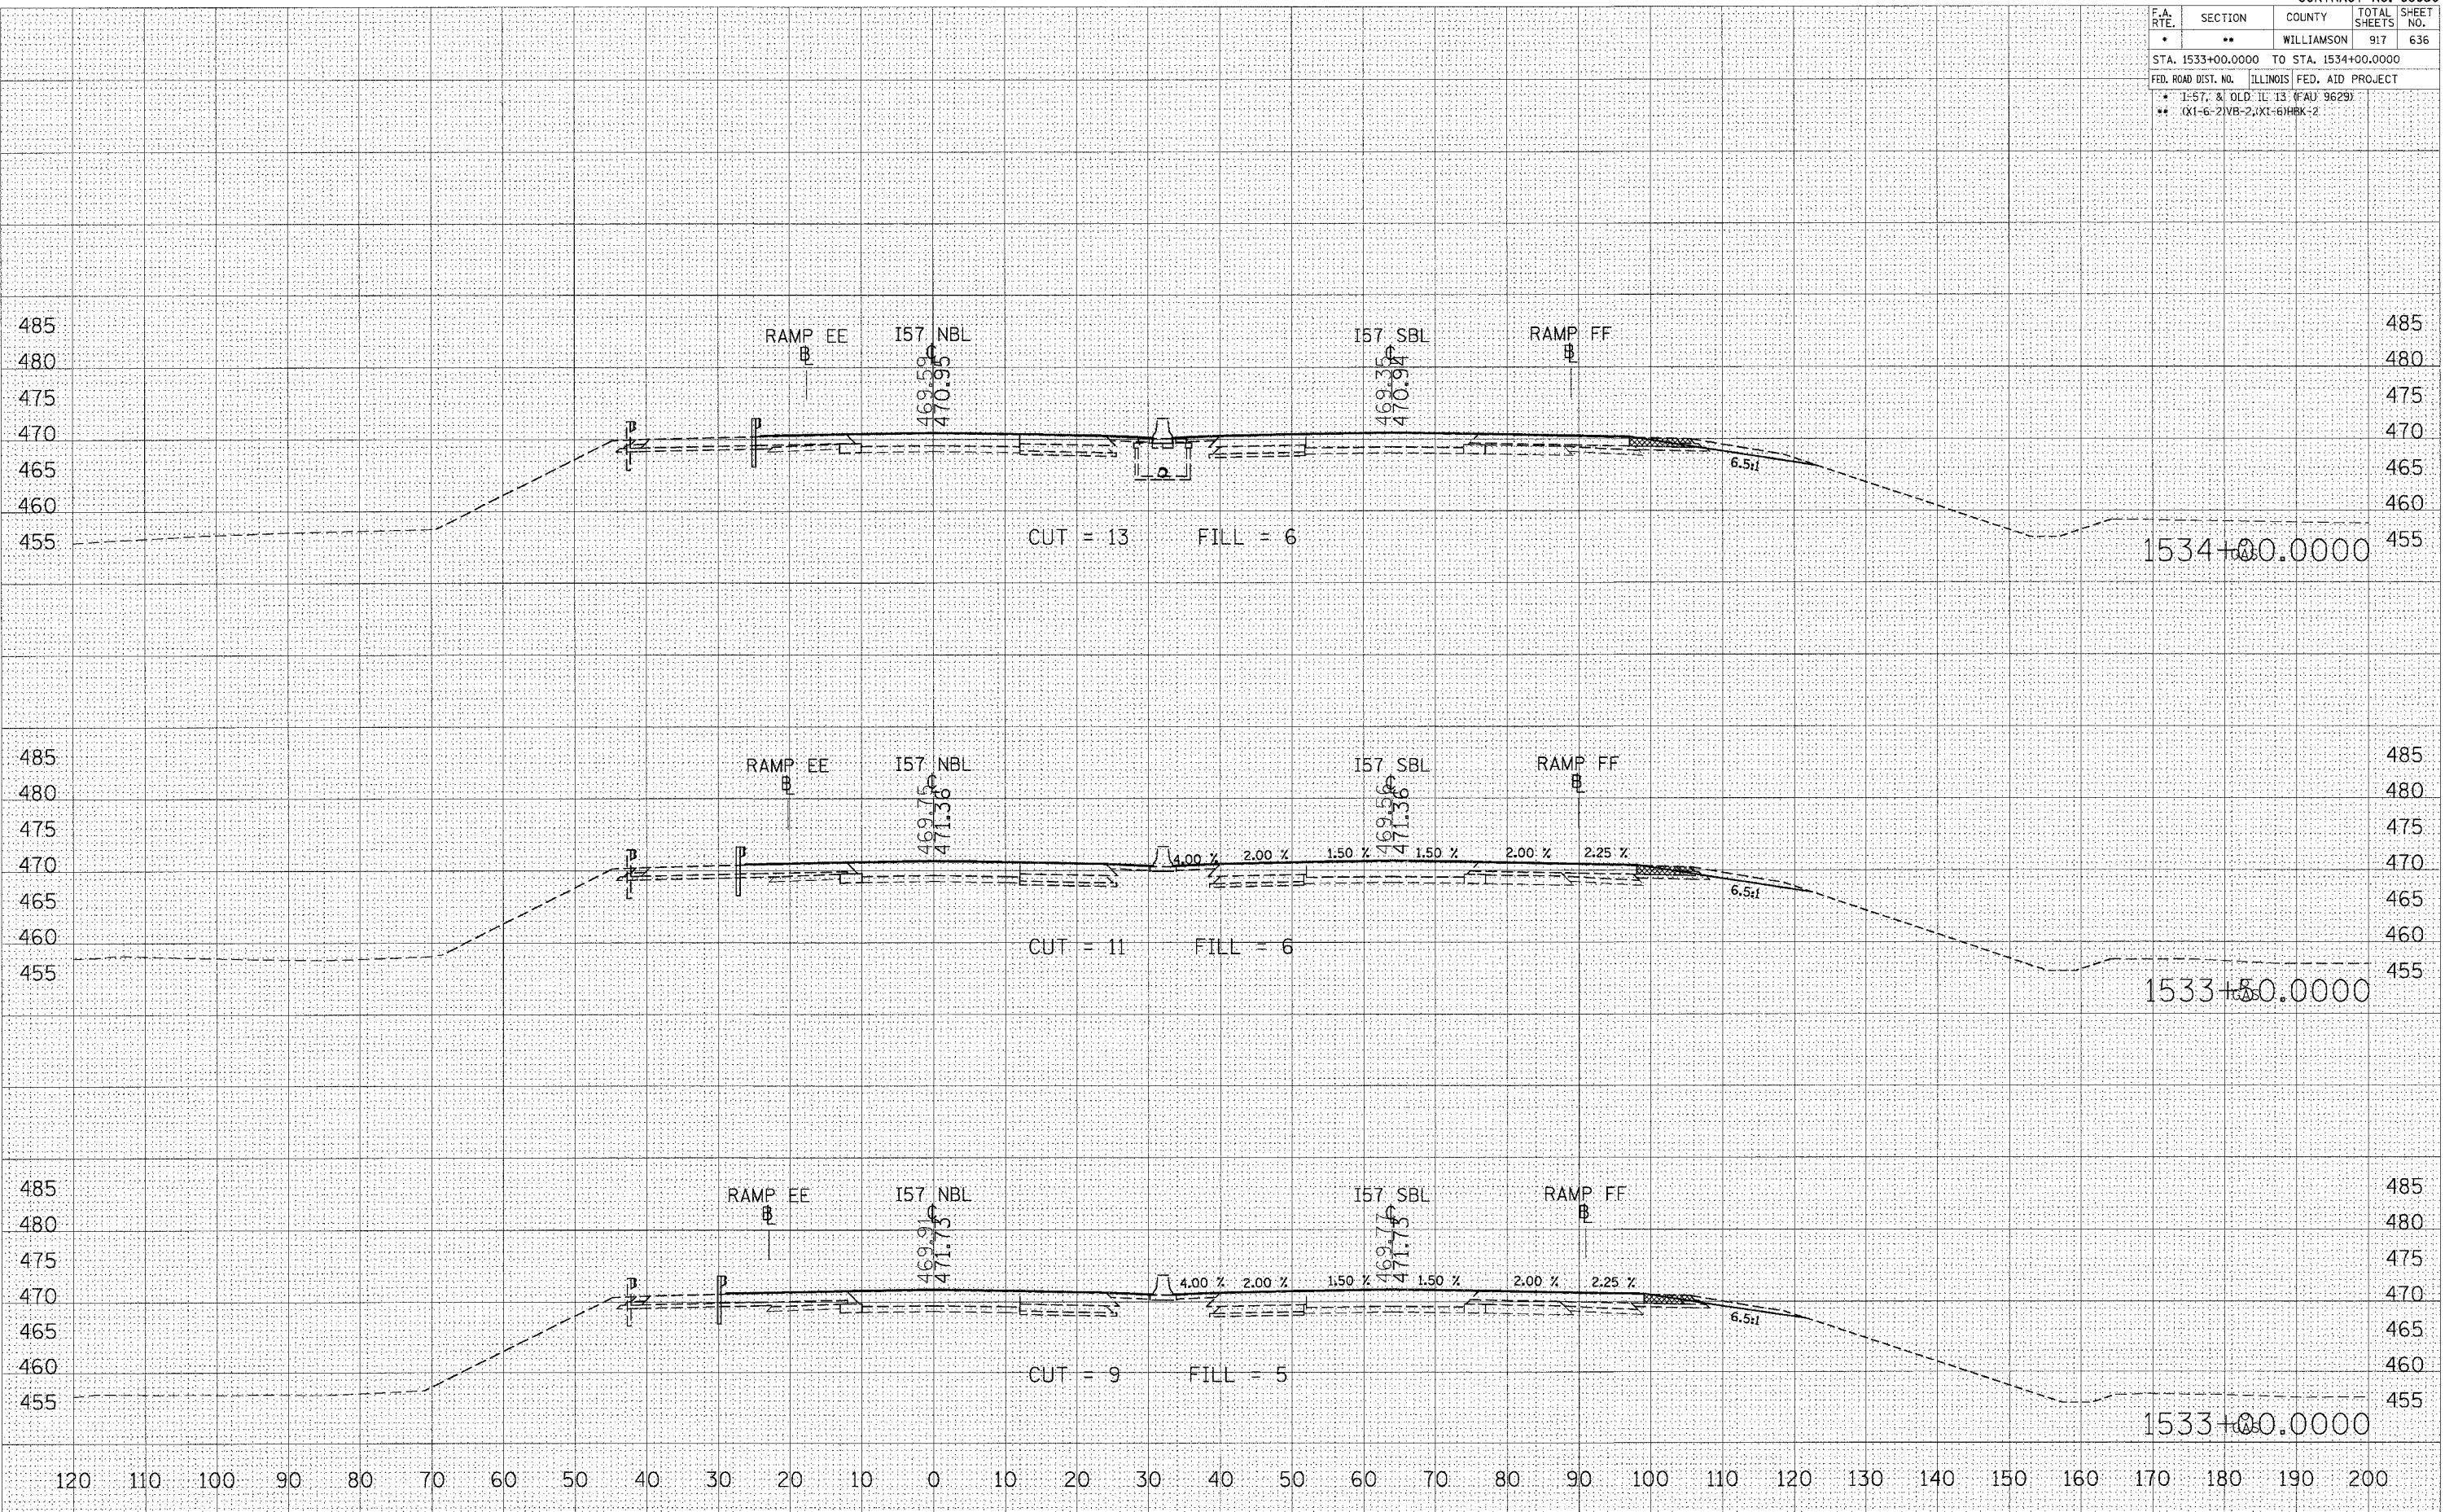

STA 1533+00.0000 TO STA 1534+00.0000 I57 NBL STAGE 8