


F.A. RTE.	SECTION	COUNTY	TOTAL SHEETS	SHEET NO.
*	**	WILLIAMSON	917	637
STA. 1534+50.0000 TO STA. 1535+50.0000				
FED. ROAD DIST. NO. ILLINOIS FED. AID PROJECT				
* I-ST. & OLD IL 13 (FAD 9629)				
** (X1-6-2)VB-2;(X1-6)HBK-2				

DATE	
BY	
FINAL SURVEY	
NOTE BOOK	
NO.	

DATE	
BY	
ORIGINAL SURVEY	
TEMPLATE	
AREAS CHECKED	
NO.	

PLOT DATE = 12/12/2006
 FILE NAME = c:\projects\1534\1534\1534\1534.dwg
 PLOT SCALE = 1/8" = 100'
 USER NAME = lfruchtdt

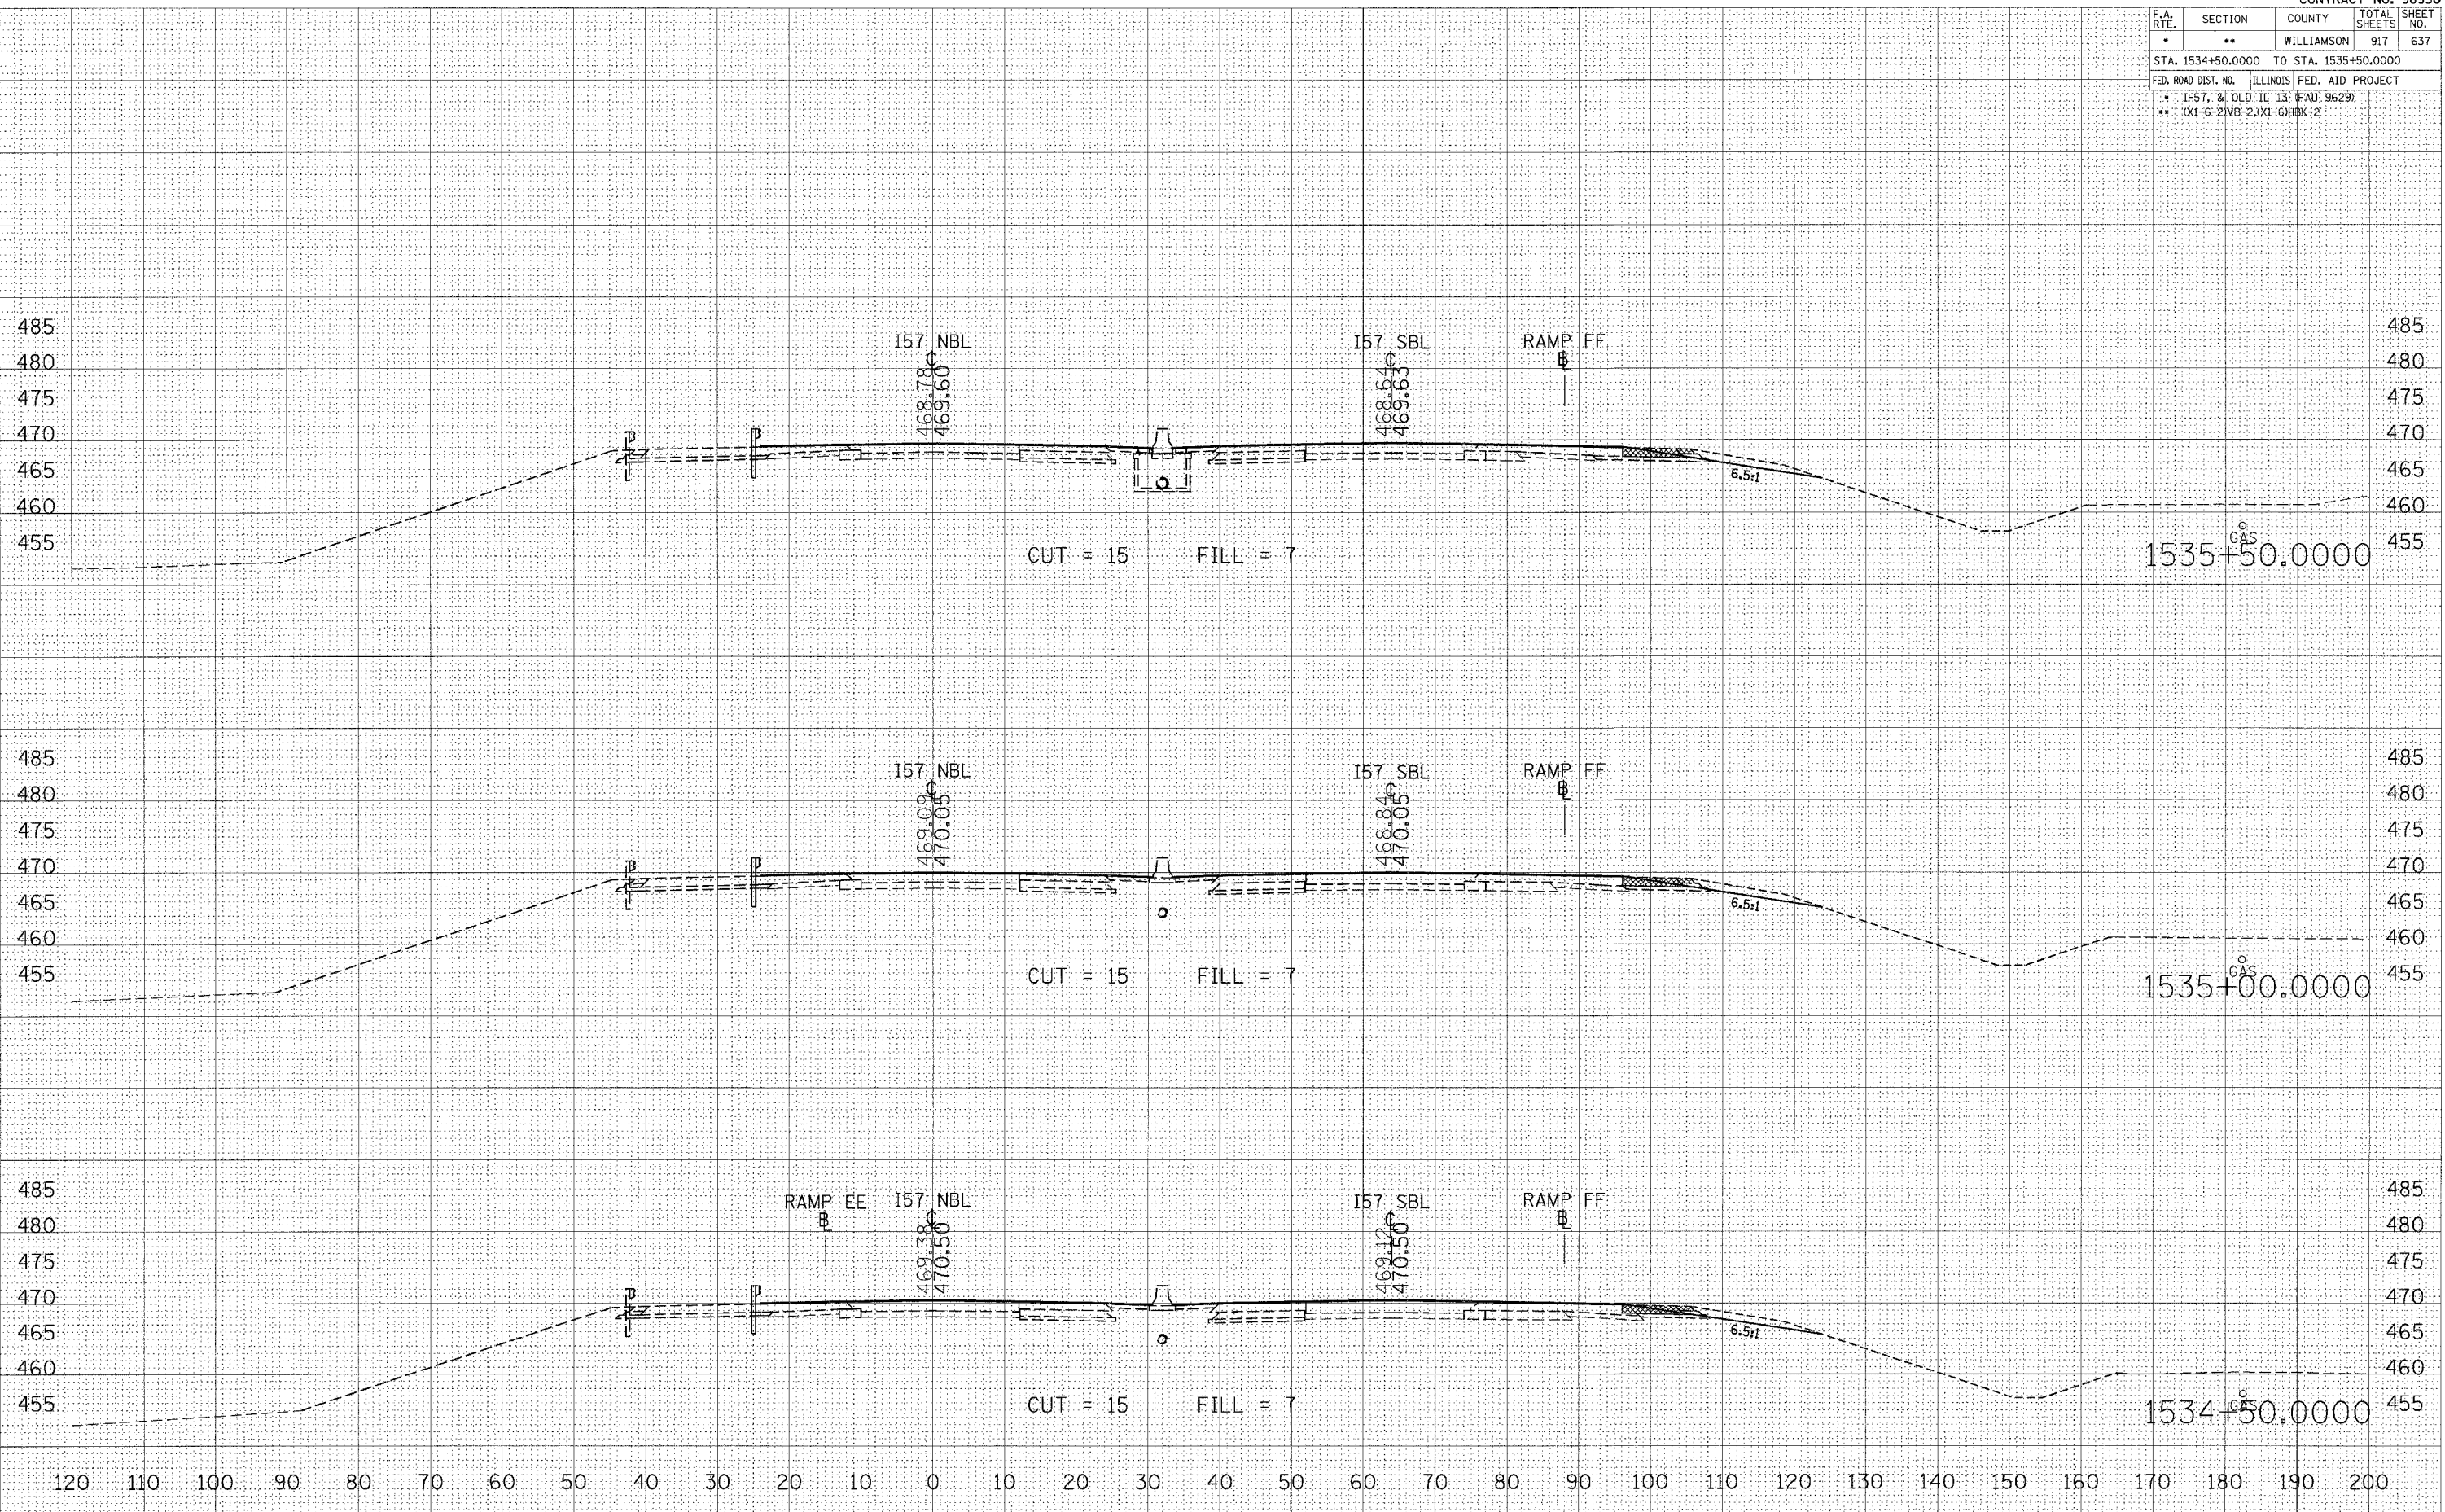

STA 1534+50.0000 TO STA 1535+50.0000 157 NBL STAGE 8