


F.A. RTE.	SECTION	COUNTY	TOTAL SHEETS	SHEET NO.
*	**	WILLIAMSON	917	639
STA. 1537+50.0000 TO STA. 1538+00.0000				
FED. ROAD DIST. NO. ILLINOIS FED. AID PROJECT				
* 1-57, & OLD: IL 13 (FAU: 9629)				
** (X1-6-2)VB-2,(X1-6)HBK-2				

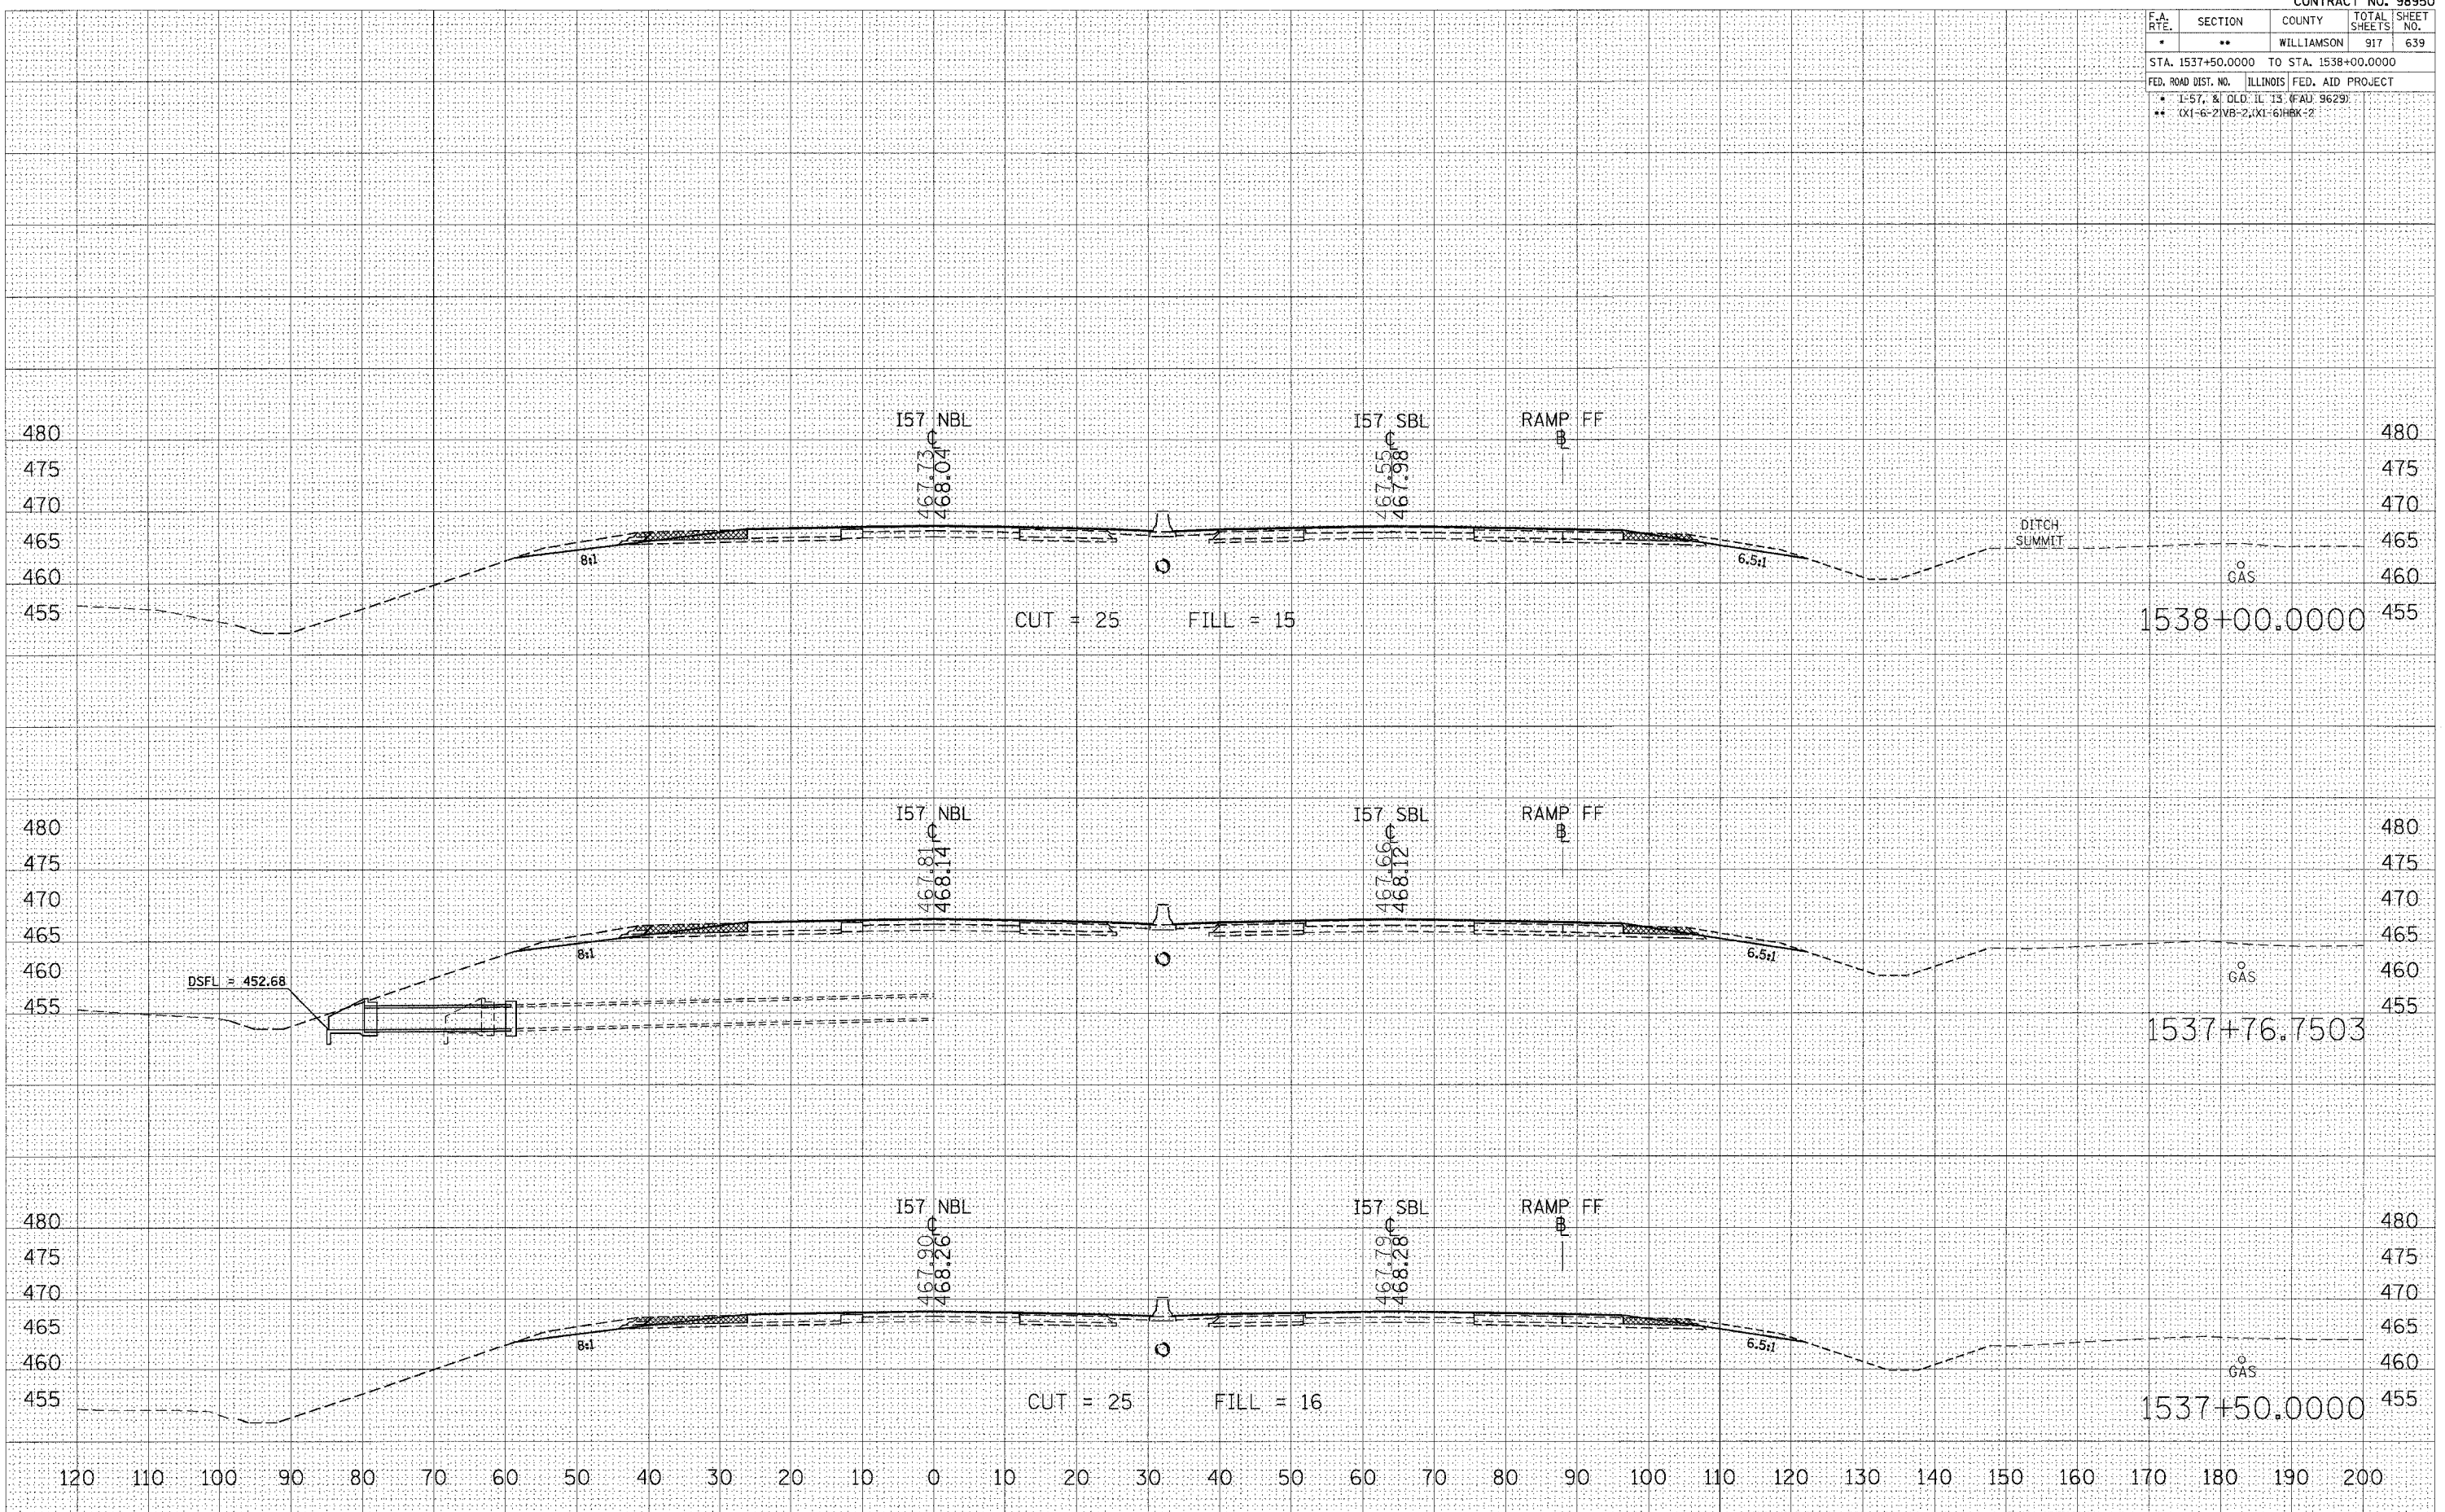

STA 1537+50.0000 TO STA 1538+00.0000 I57 NBL STAGE 8

ORIGINAL SURVEYED PLOTTED PLotted DATE
 CUTOFF SURVEYED PLOTTED PLOTTED DATE
 NO. NO. NO. NO.
 USER NAME = jefwchad
 PLOT DATE = 12/12/2006
 PLOT SCALE = 10.0000 / IN.
 PLOT SCALE = 10.0000 / IN.