


F.A. RTE.	SECTION	COUNTY	TOTAL SHEETS	SHEET NO.
•	••	WILLIAMSON	917	640
STA. 1538+50.0000 TO STA. 1539+45.5927				
FED. ROAD DIST. NO. ILLINOIS FED. AID PROJECT				
• I-57 & OLD IL 13 (FAU 9629)				
•• (X1-6-2)NB-2; (X1-6)HBK-2				

DATE	BY
DATE	BY
DATE	BY
DATE	BY

DATE	BY
DATE	BY
DATE	BY
DATE	BY

ORIGINAL SURVEY PLOTTED
 SURVEY PLOTTED
 FILE NAME = I:\98950\98950.dwg
 PLOT SCALE = 1/8"=1'-0"
 USER NAME = leftwood

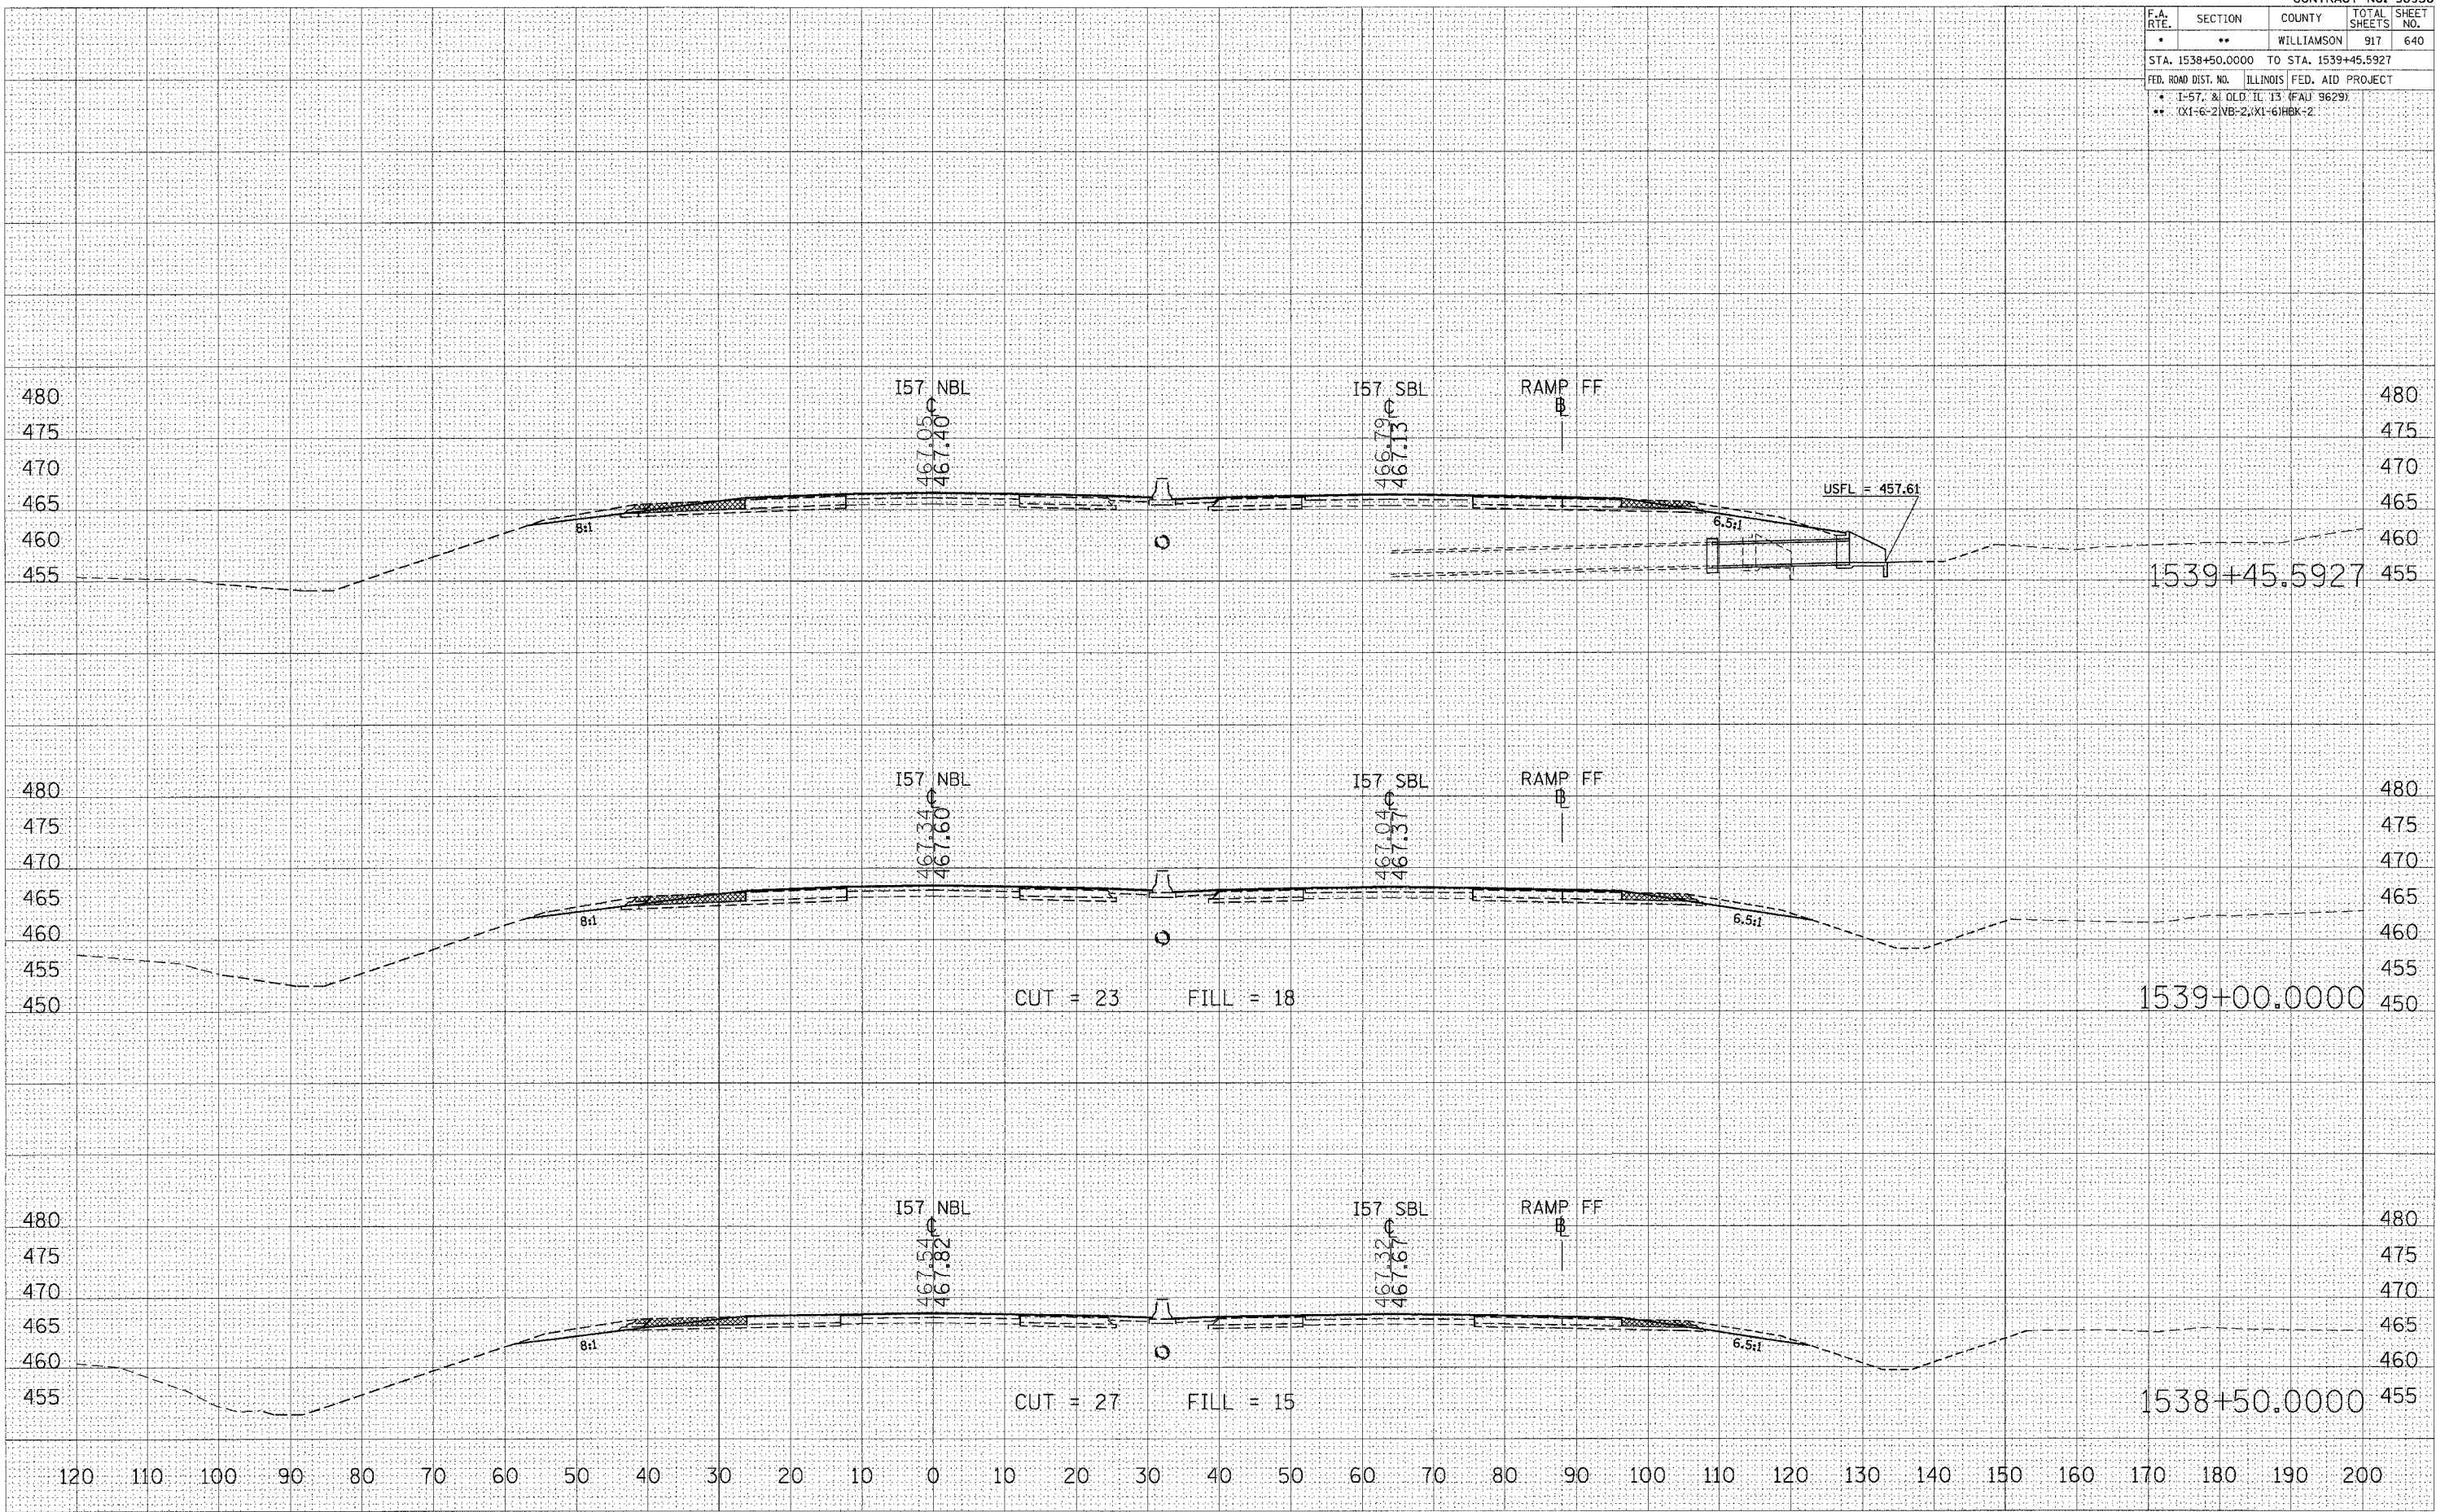

STA 1538+50.0000 TO STA 1539+45.5927 I57 NBL STAGE 8