


F.A. RTE.	SECTION	COUNTY	TOTAL SHEETS	SHEET NO.
*	**	WILLIAMSON	917	644
STA. 1544+00.0000 TO STA. 1545+00.0000				
FED. ROAD DIST. NO. ILLINOIS FED. AID PROJECT				
* I-57, & OLD IL 13 (FAI 9629)				
** I-X1-6-2 NB-2, KI-6 HBX-2				

BY	DATE

BY	DATE

ORIGINAL SURVEY	PLOTTED DATE	PLATE	DATE	AREAS CHECKED

PLOT DATE = 12/12/2006
 PLOT SCALE = 10.0000 / IN.
 USER NAME = jef-wchd

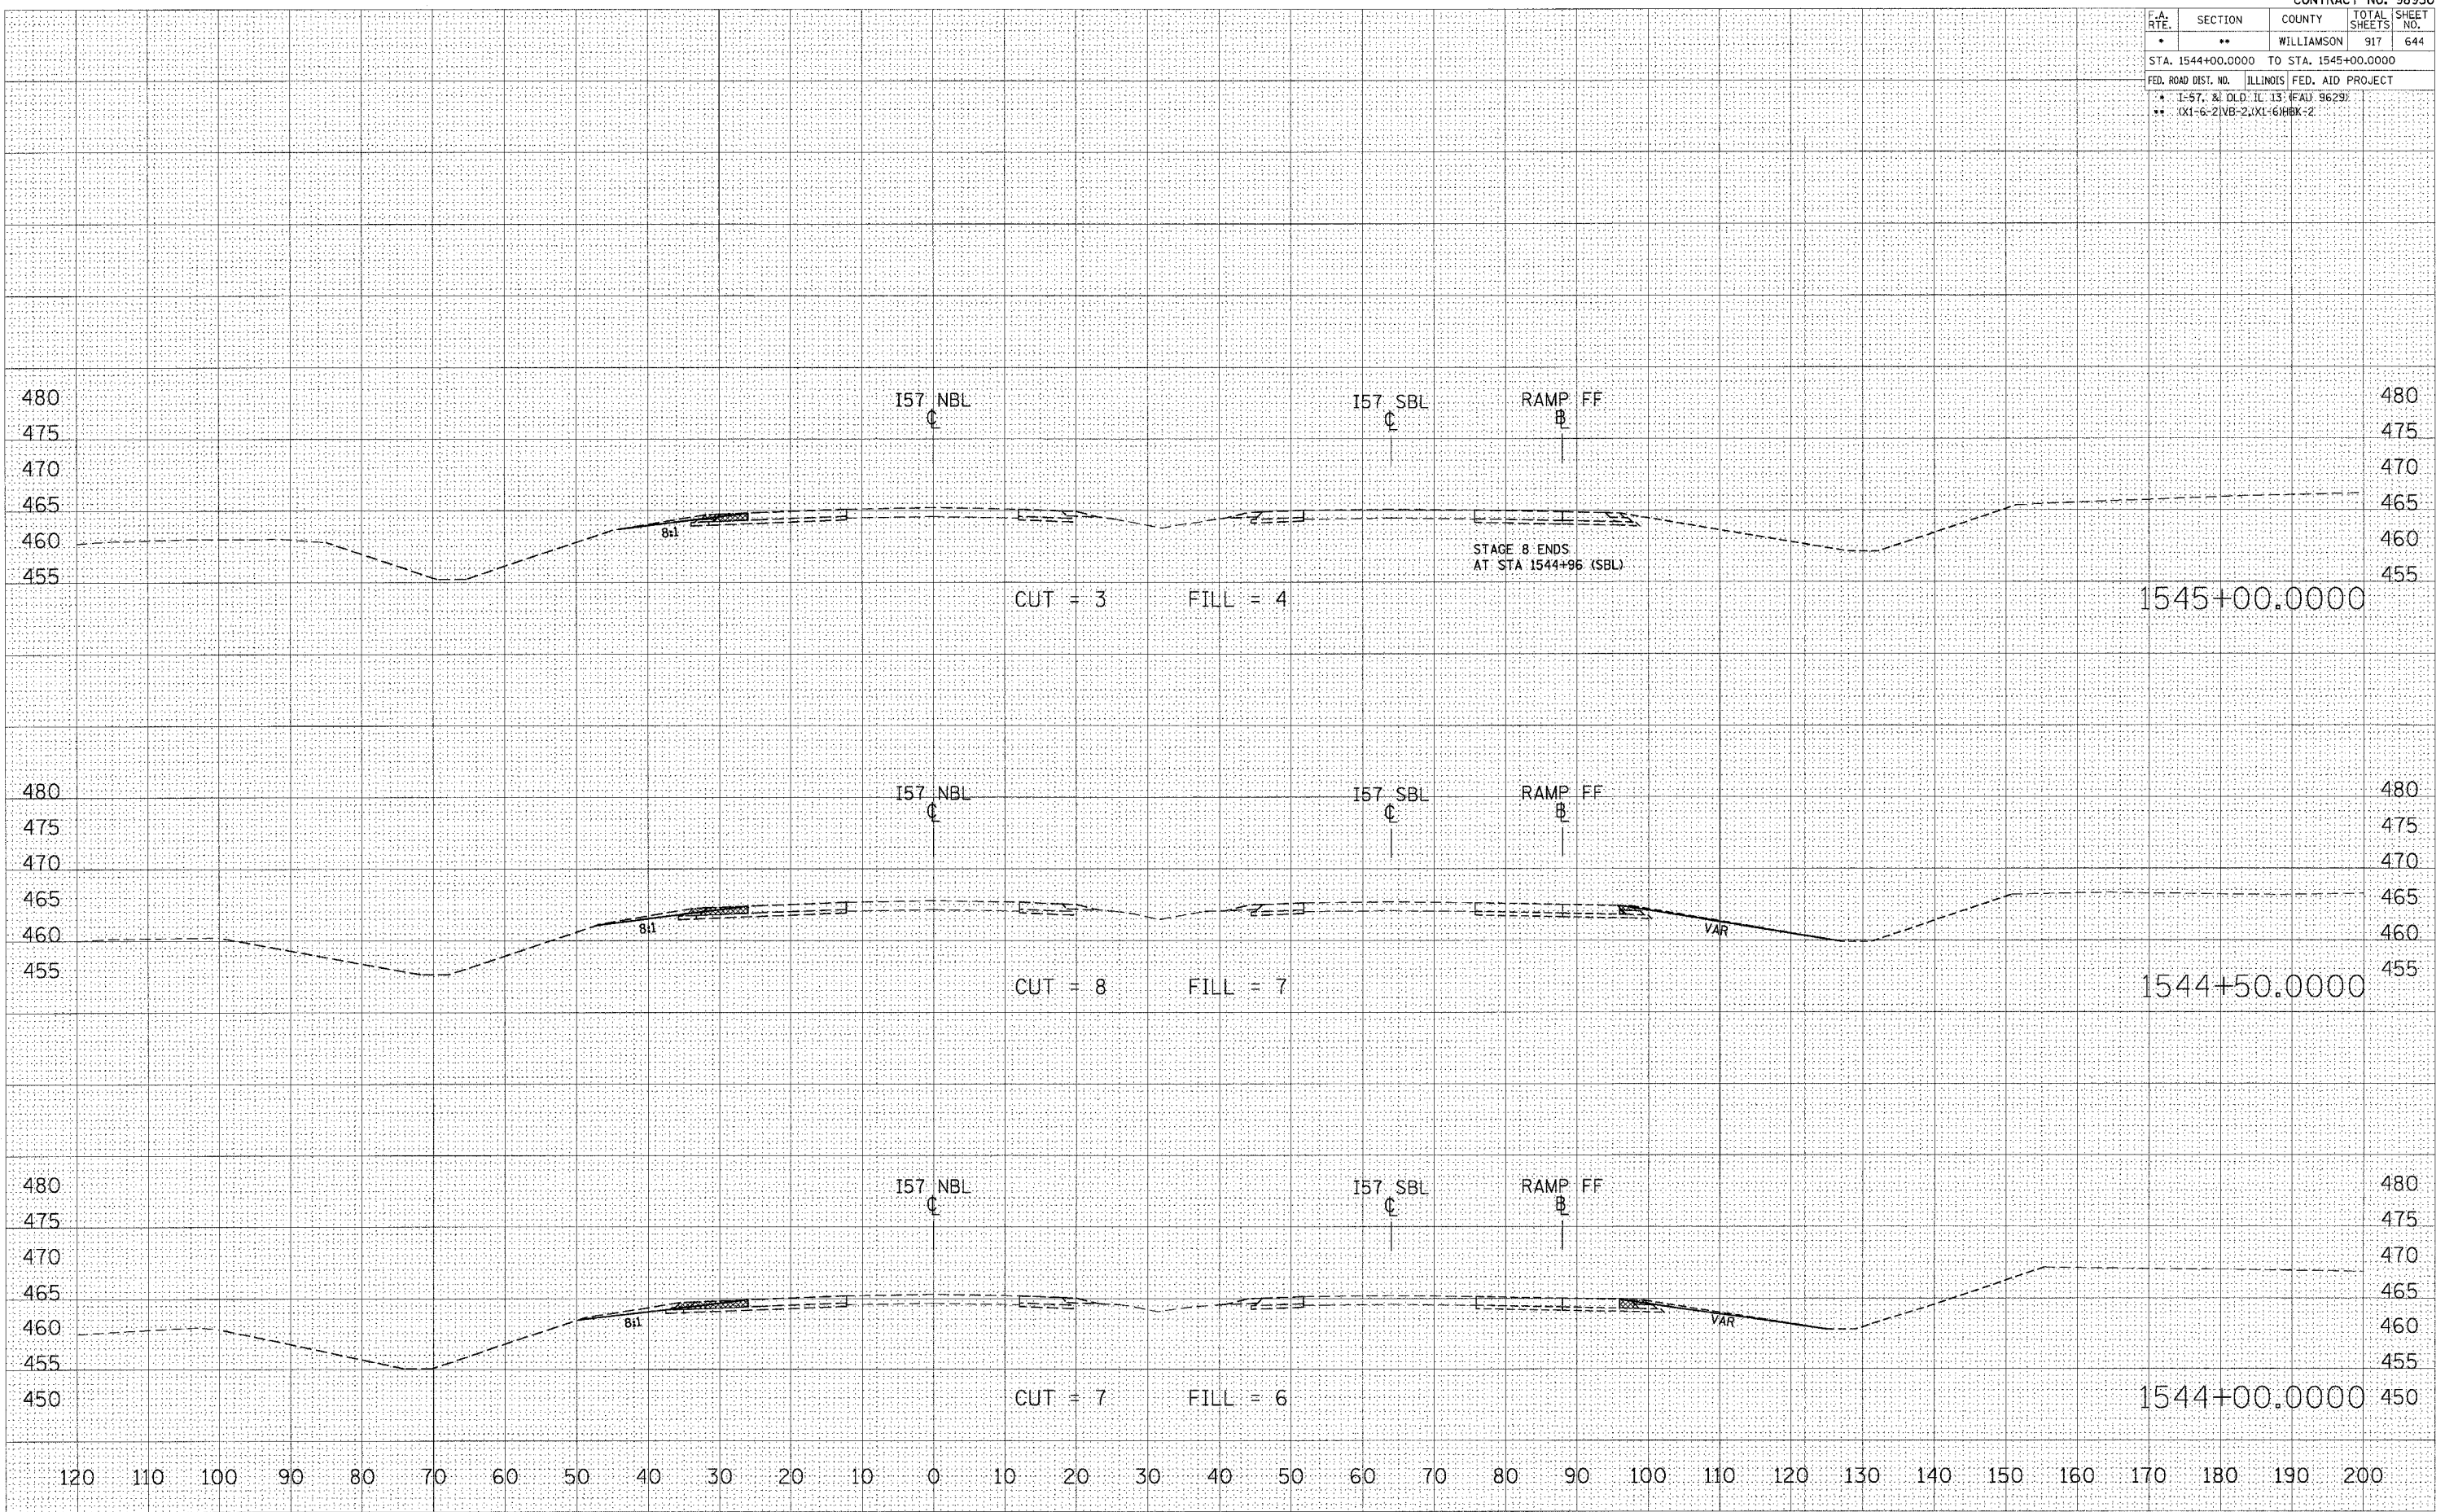

STA 1544+00.0000 TO STA 1545+00.0000 I57 NBL STAGE 8