

F.A. RTE.	SECTION	COUNTY	TOTAL SHEETS	SHEET NO.
*	**	WILLIAMSON	917	646
STA. 1546+50.0000 TO STA. 1547+00.0000				
FED. ROAD DIST. NO. ILLINOIS FED. AID PROJECT				
* I-57, & OLD IL 13 (FAU) 9629				
** (X1-6-2)VB-2,(X1-6)HBX-2				


DATE	BY	NO.

SURVEYED _____
 PLOTTED _____
 NOTE BOOK _____
 AREAS CHECKED _____

DATE	BY	NO.

ORIGINAL SURVEYED _____
 CURVE PLOTTED _____
 USER NAME _____

DATE = 12/12/2006
 PLOT DATE = 12/12/2006
 PLOT SCALE = 1/8" = 100'
 USER NAME = lftmchd

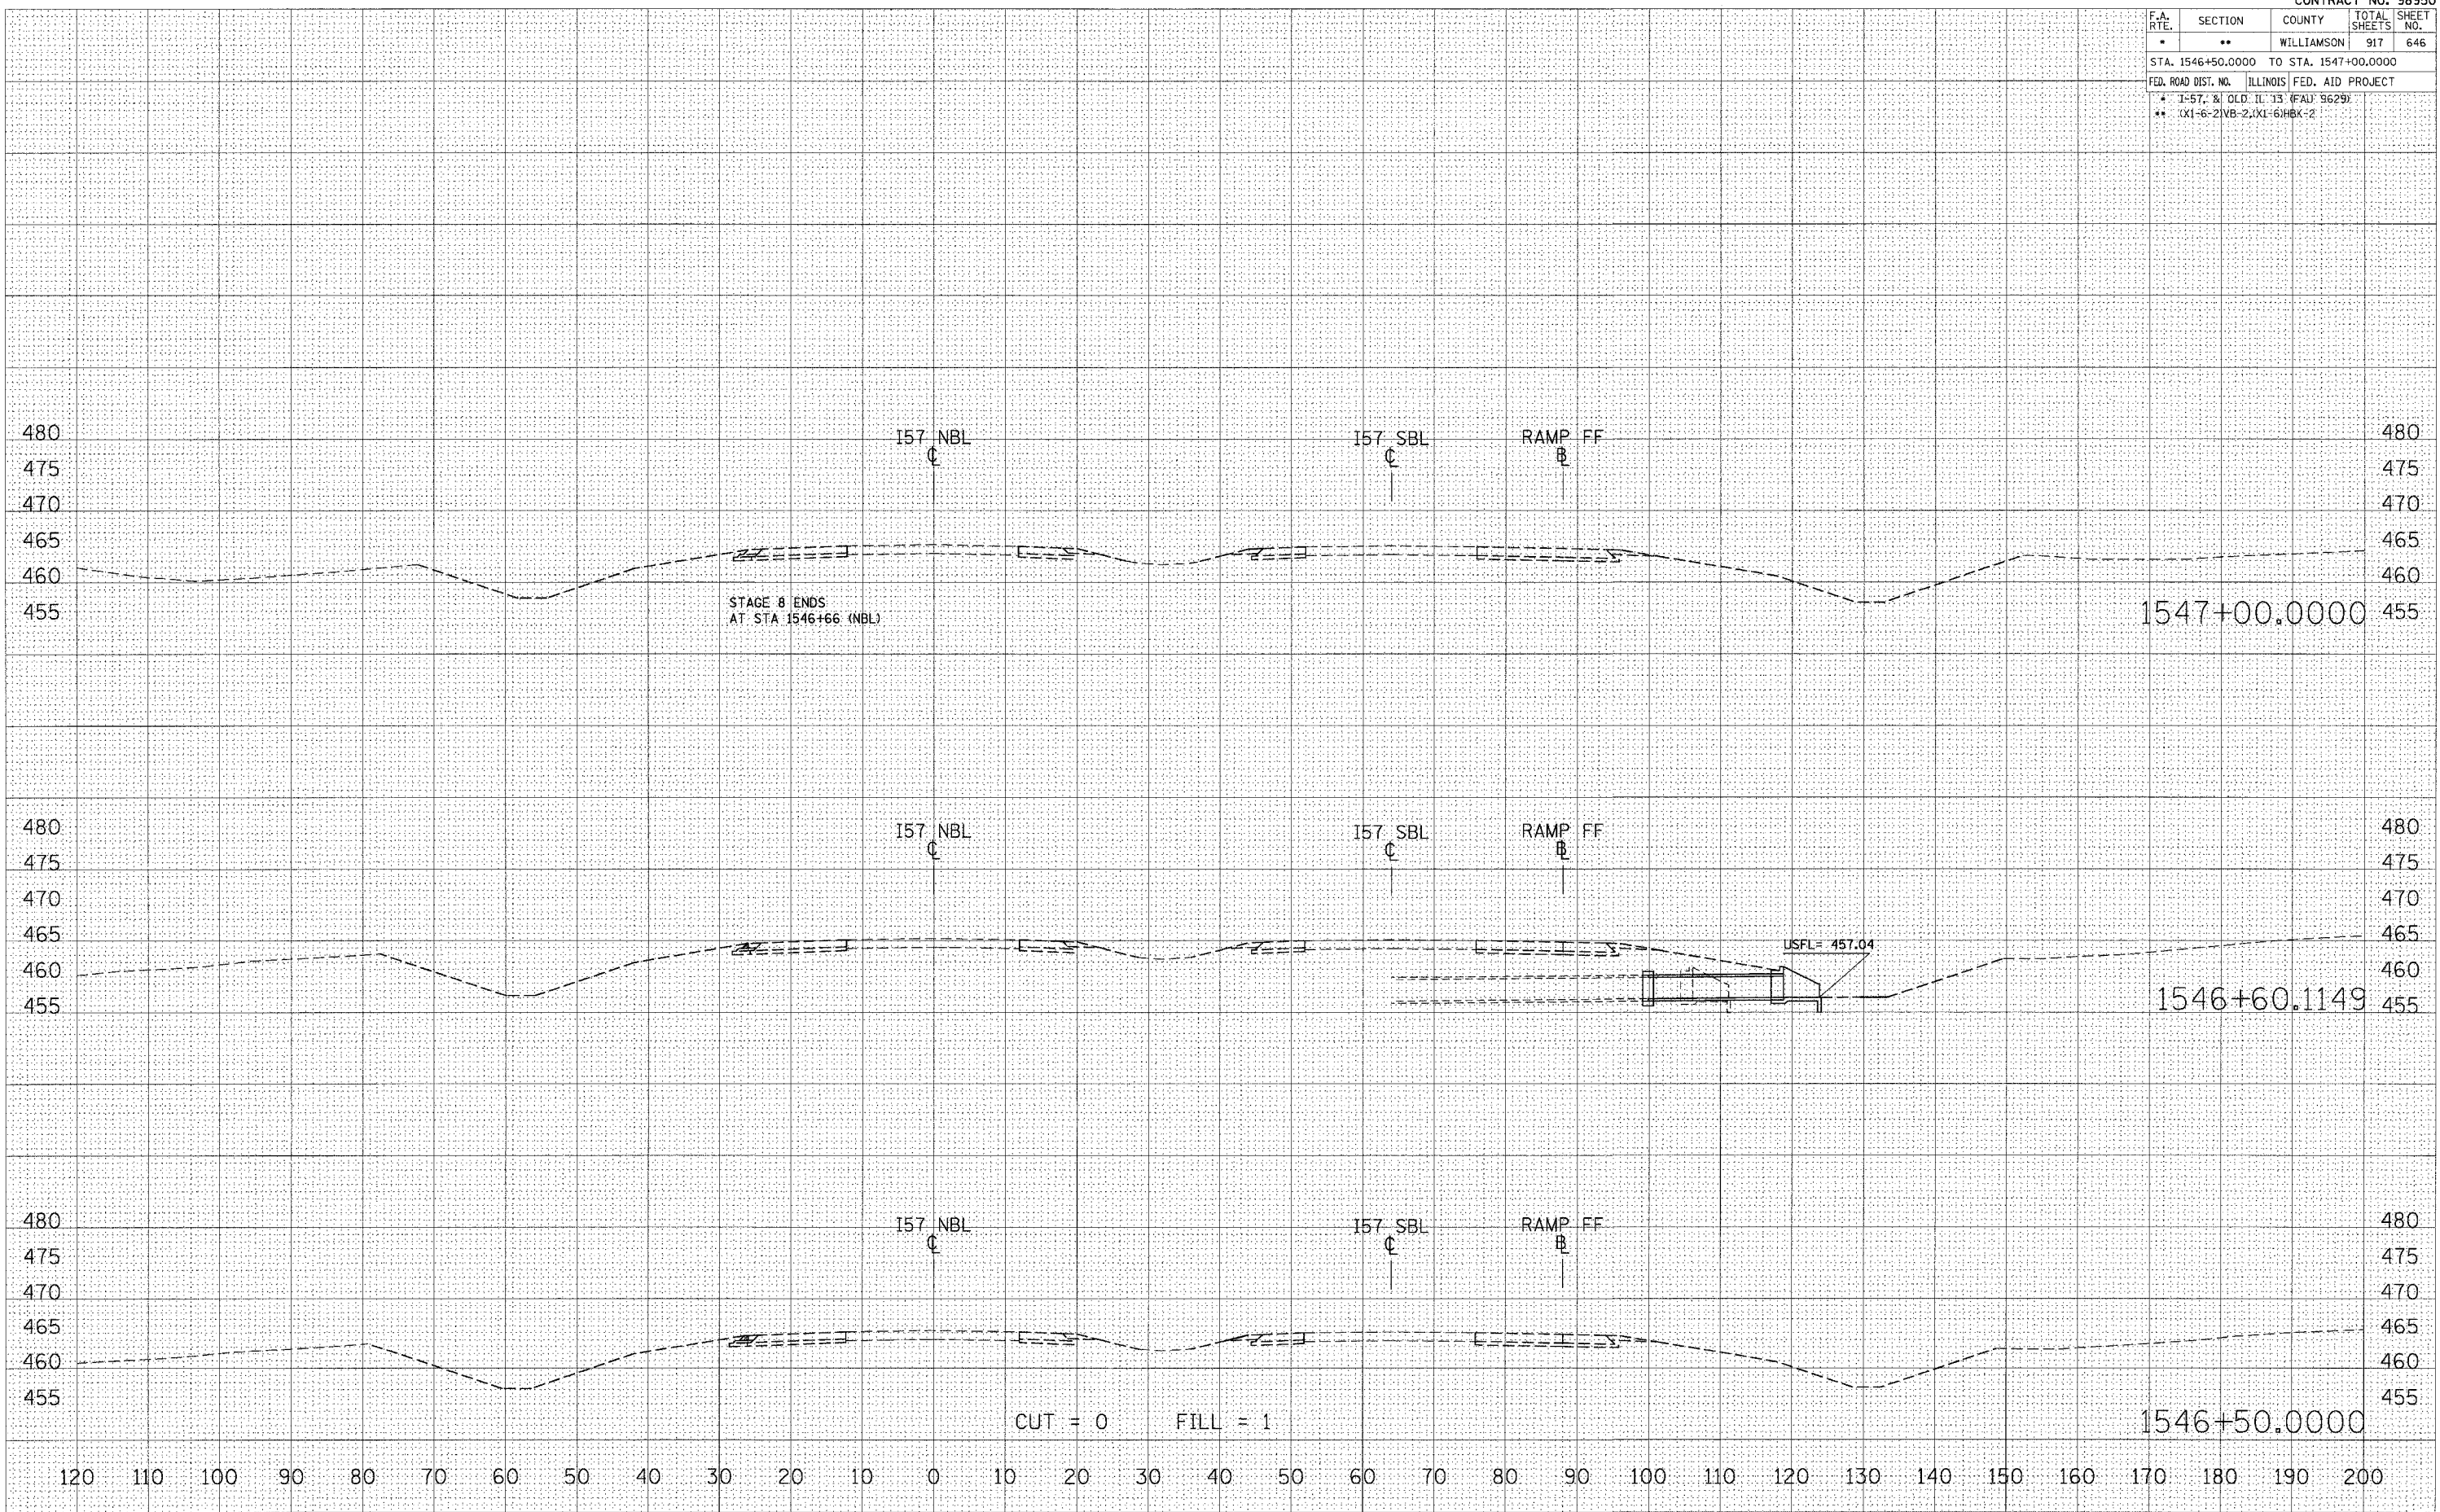

STA 1546+50.0000 TO STA 1547+00.0000 I57 NBL STAGE 8