


F.A. RTE.	SECTION	COUNTY	TOTAL SHEETS	SHEET NO.
*	**	WILLIAMSON	917	652
STA.	TO STA.			
FED. ROAD DIST. NO.	ILLINOIS	FED. AID PROJECT		
		* I-57, & OLD IL 13 (FAU 9629)		
		** (X1-6-2)VB-2,(X1-6)HBK-2		

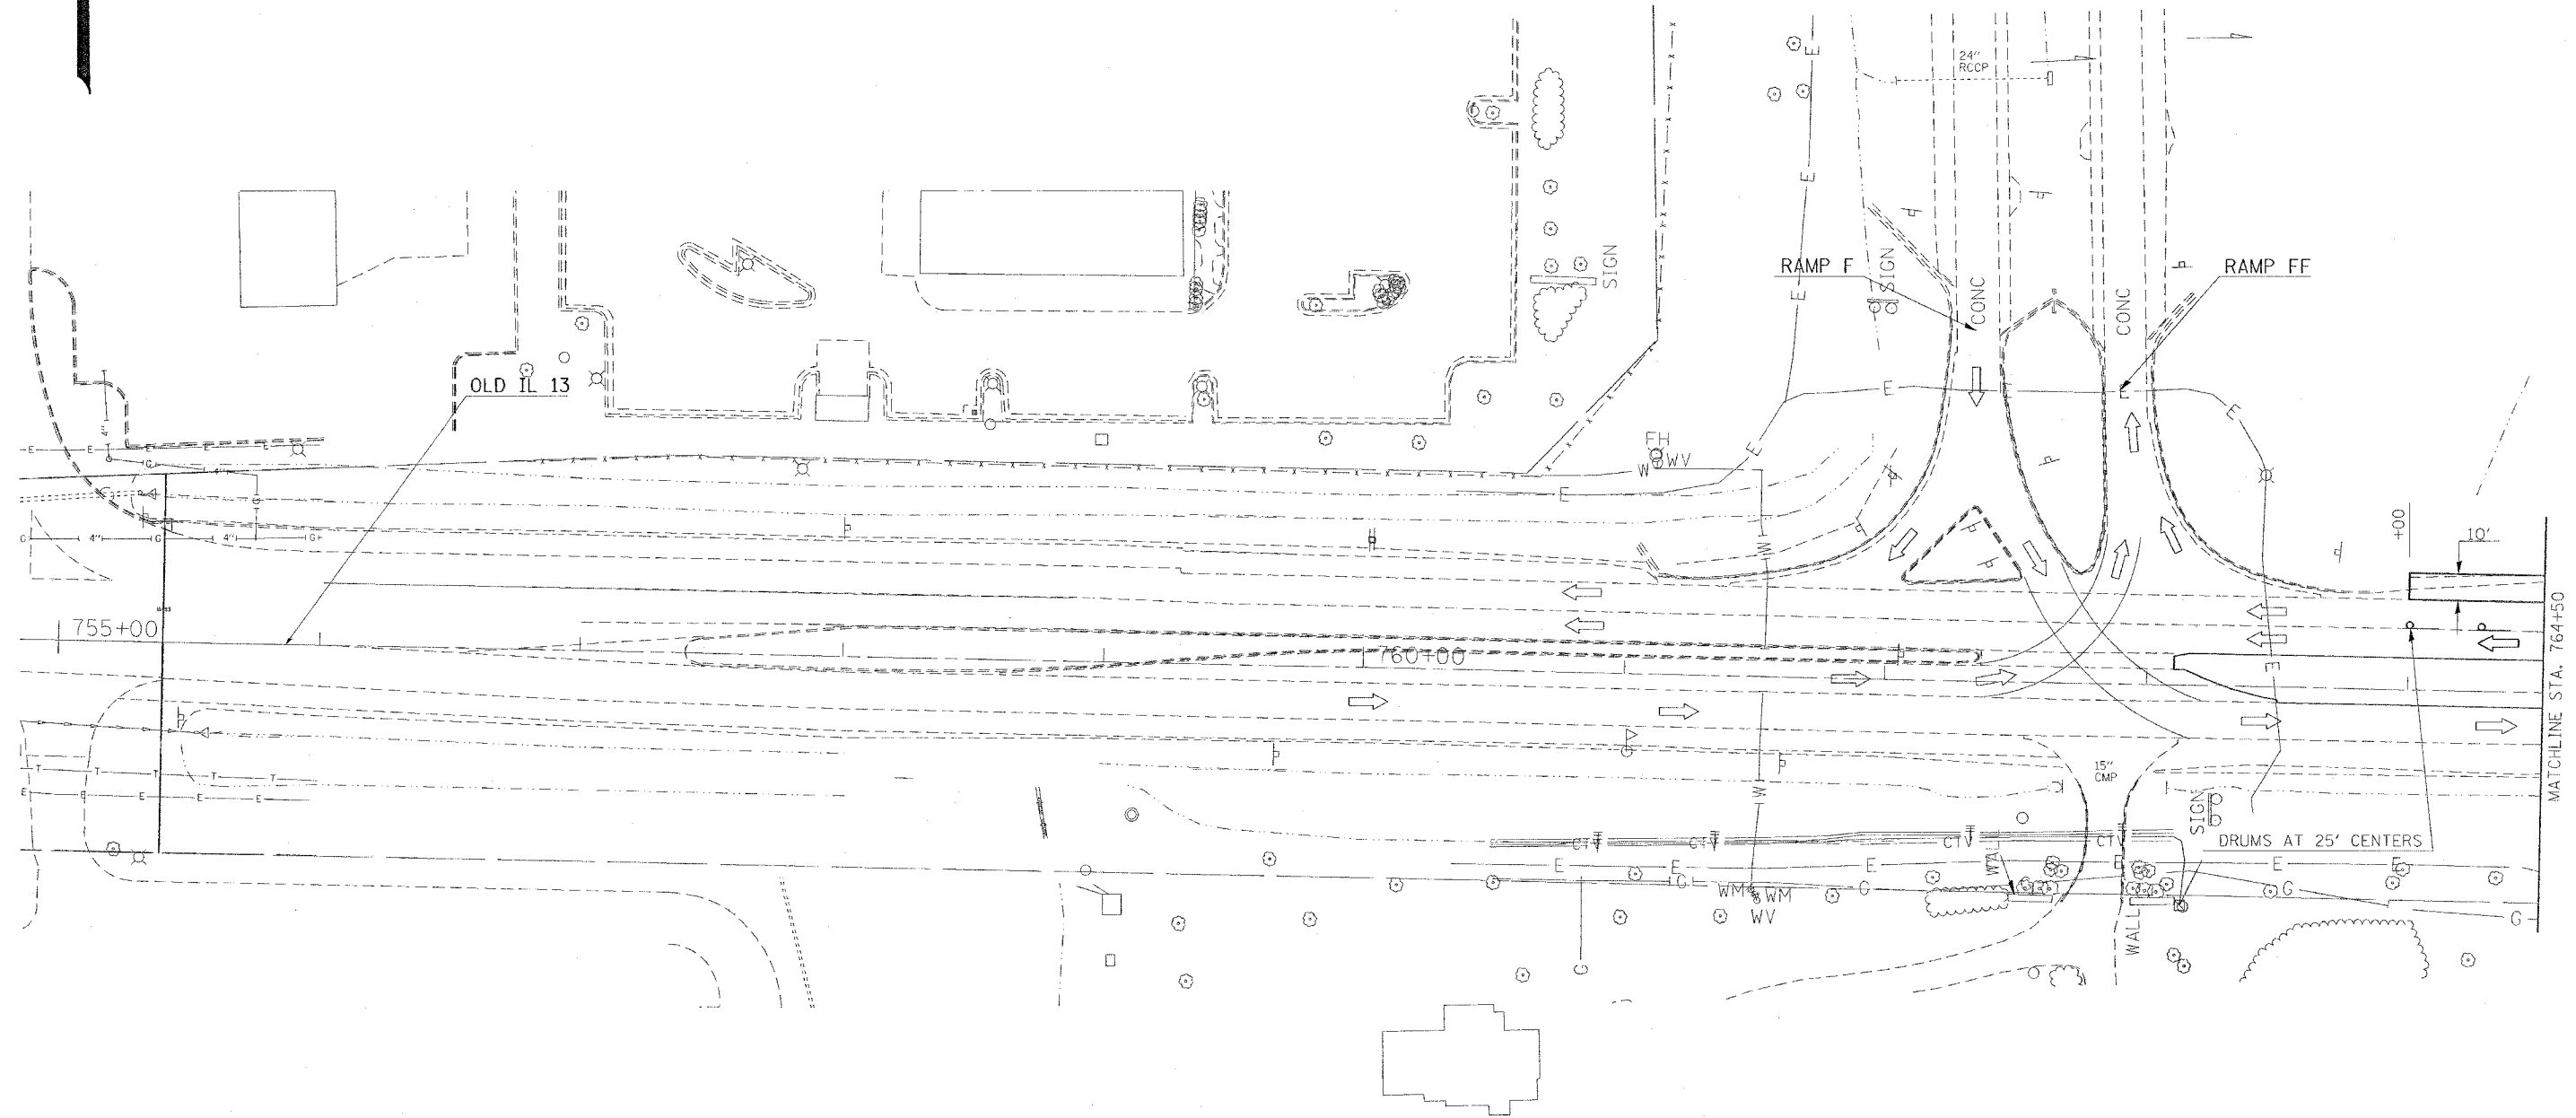

STAGE 2 NOTES

1. CLOSE WB OLD IL 13 TO ONE LANE.
2. CONSTRUCT 8" BITUMINOUS SHOULDERS LT. STA. 764+00 TO STA. 769+50.
3. SHOULDER REMOVAL LT. STA. 766+10 TO STA. 767+43.



REVISIONS	
NAME	DATE

ILLINOIS DEPARTMENT OF TRANSPORTATION
OLD IL 13
STAGE 2
STA. 755+00 TO STA. 764+50
SHEET 1 OF 2

SCALE: VERT. APPROX. 30
 HORIZ. DATE
 DRAWN BY CNH
 CHECKED BY LA

PLT DATE: 10/12/2005
 USER: cnh
 PROJECT: 98950
 SHEET: 1 OF 2
 USER: cnh