


F.A. RYE.	SECTION	COUNTY	TOTAL SHEETS	SHEET NO.
*	**	WILLIAMSON	917	654
STA. TO STA.				
FED. ROAD DIST. NO. ILLINOIS FED. AID PROJECT				
* I-57, & OLD IL 13 (FAU 9629)				
** (X1-6-2)WB-2,(X1-6)HBK-2				

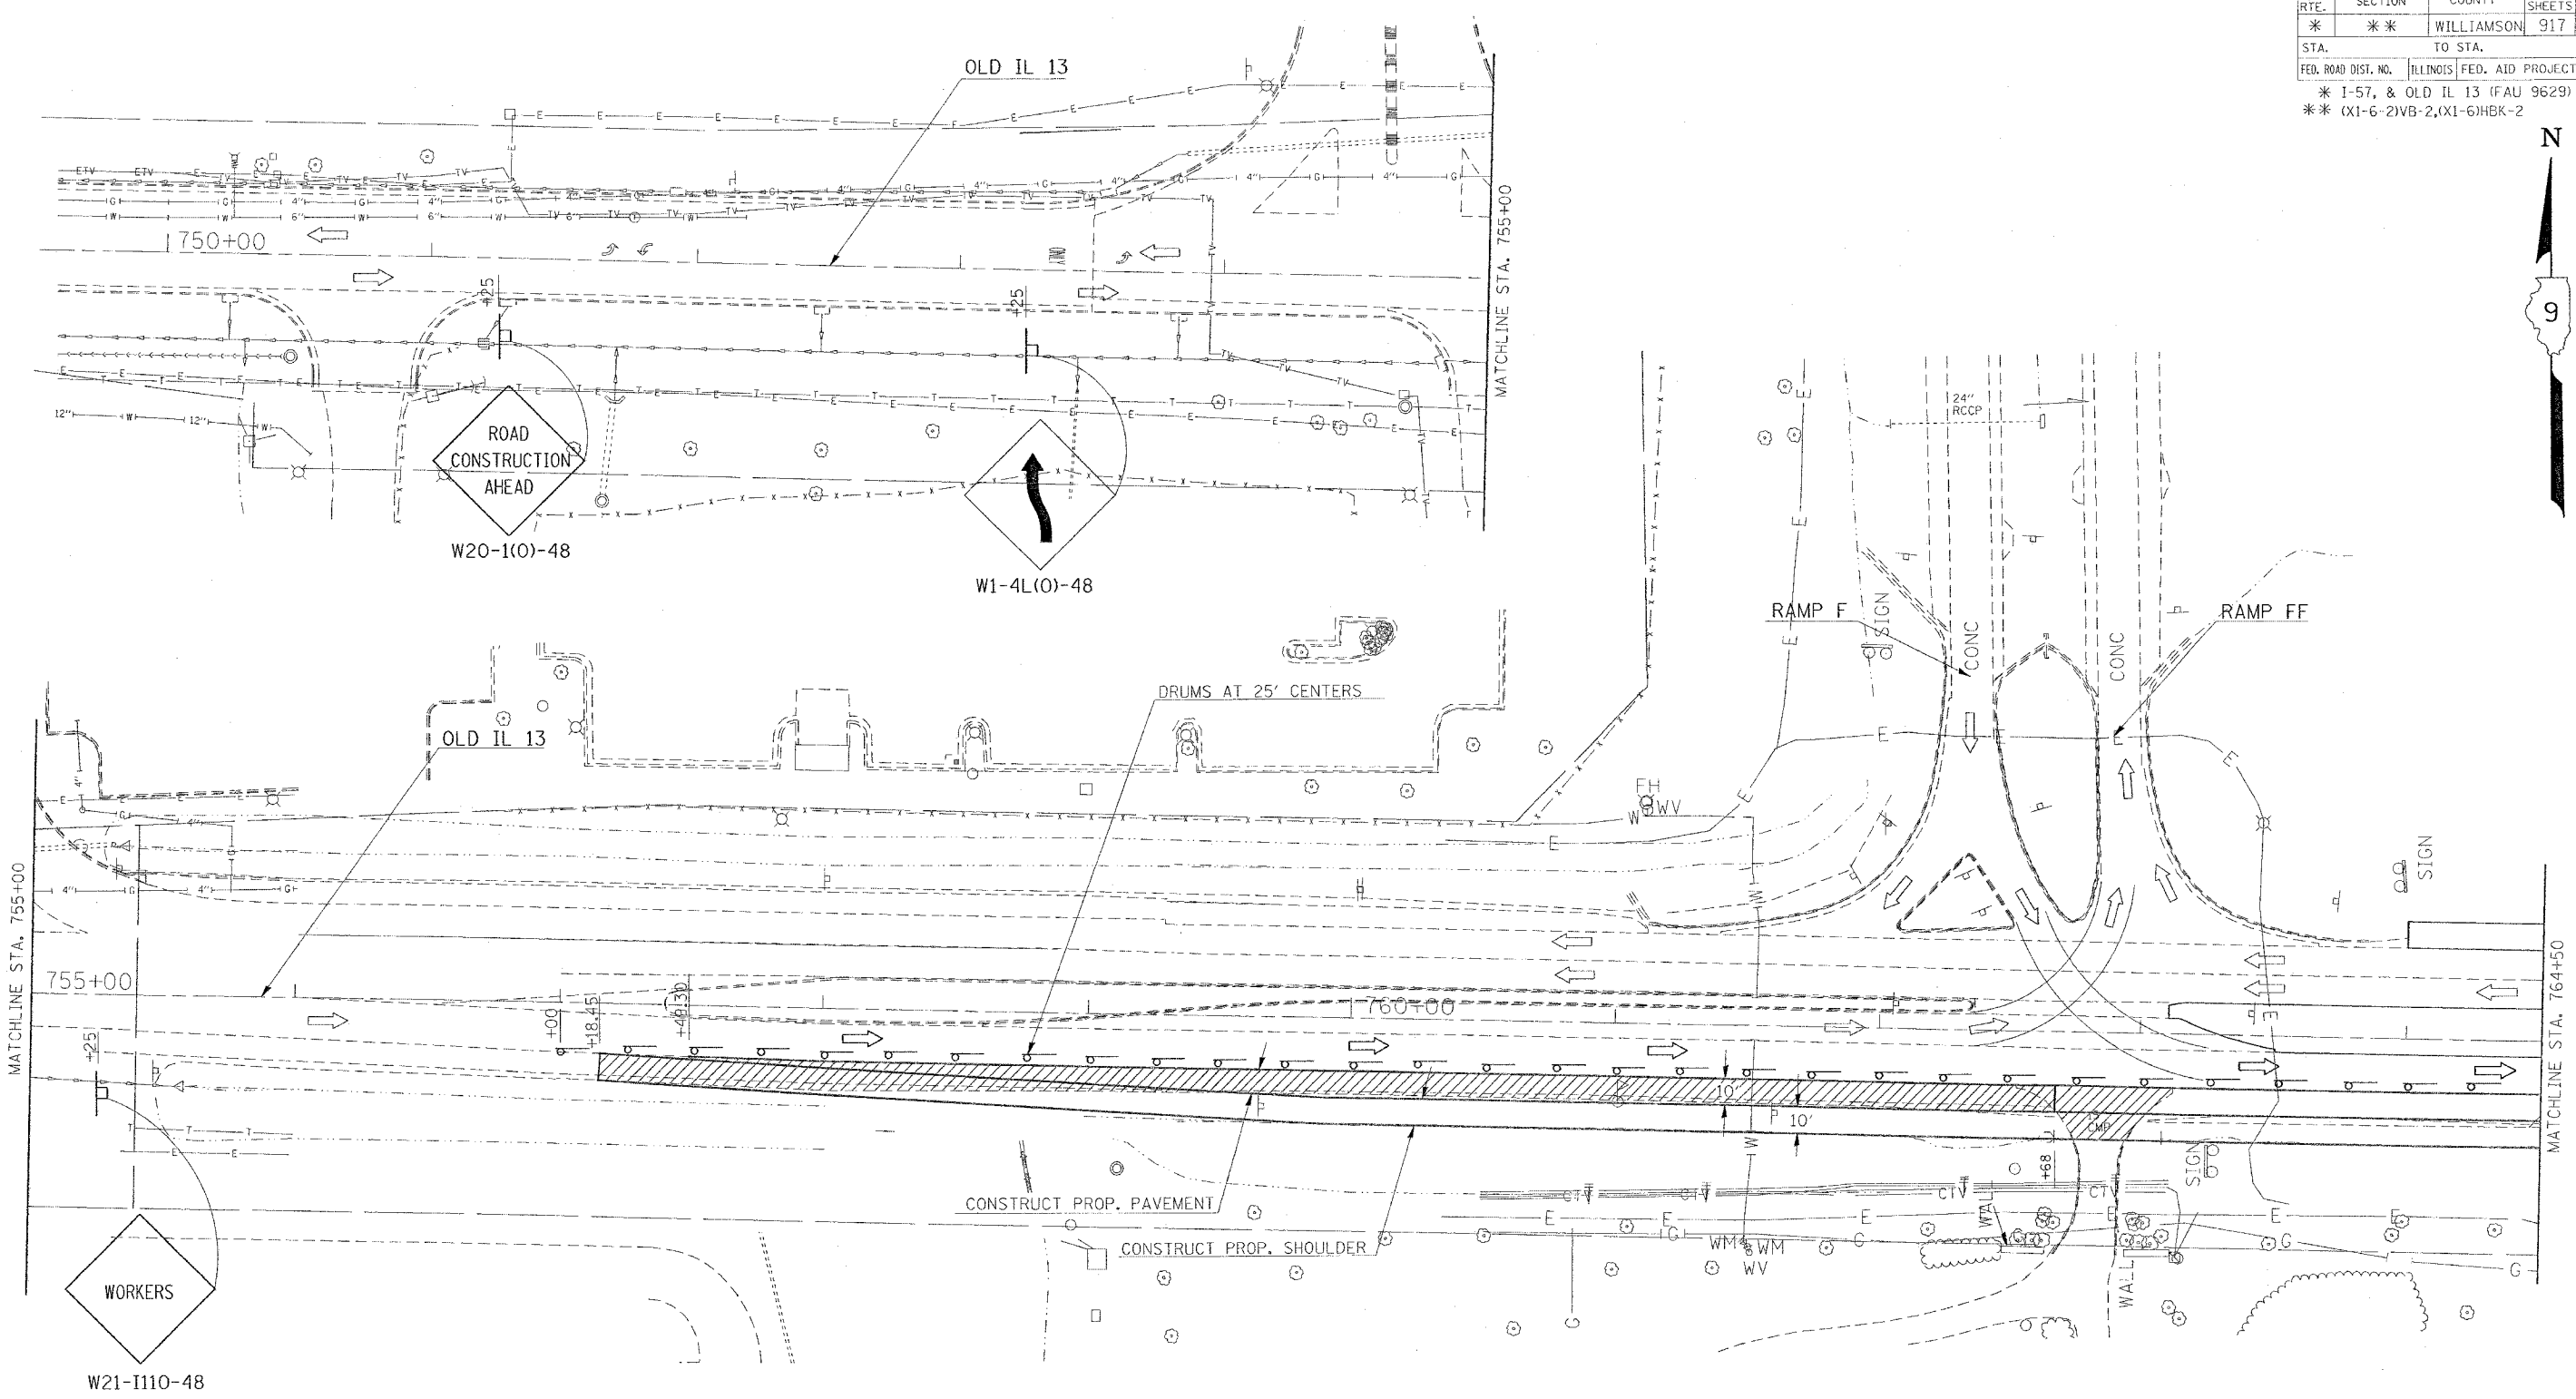

STAGE 3 NOTES

1. PLACE TRAFFIC CONTROL AS SHOWN.
2. SHOULDER REMOVAL FROM STA. 757+15.64 TO STA. 762+68 AND STA. 766+10 TO STA. 767+43.
3. CONSTRUCT PROPOSED PAVEMENT FROM STA. 757+49.30 TO STA. 765+33.
4. CONSTRUCT PROPOSED SHOULDER FROM STA. 757+15.64 TO STA. 771+00.

REVISIONS	
NAME	DATE

ILLINOIS DEPARTMENT OF TRANSPORTATION
OLD IL 13
STAGE 3
STA. 750+00 TO STA. 764+50
SHEET 1 OF 2

SCALE: VERT. APPROX. 30
 DATE: HORIZ. DRAWN BY CNH
 CHECKED BY LA

PLOT DATE: 10/12/2006
 FILE NAME: c:\prowork\98950\1013\oldil3\stage3.dgn
 SCALE: 1/8"=1'-0"
 USER: NAME: