


CONTRACT NO. 98950

F.A. RTE.	SECTION	COUNTY	TOTAL SHEETS	SHEET NO.
*	**	WILLIAMSON	917	655

FED. ROAD DIST. NO.	ILLINOIS FED. AID PROJECT
*	I-57, & OLD IL 13 (FAU 9629)
**	(X1-6-2)VB-2,(X1-6)HBK-2

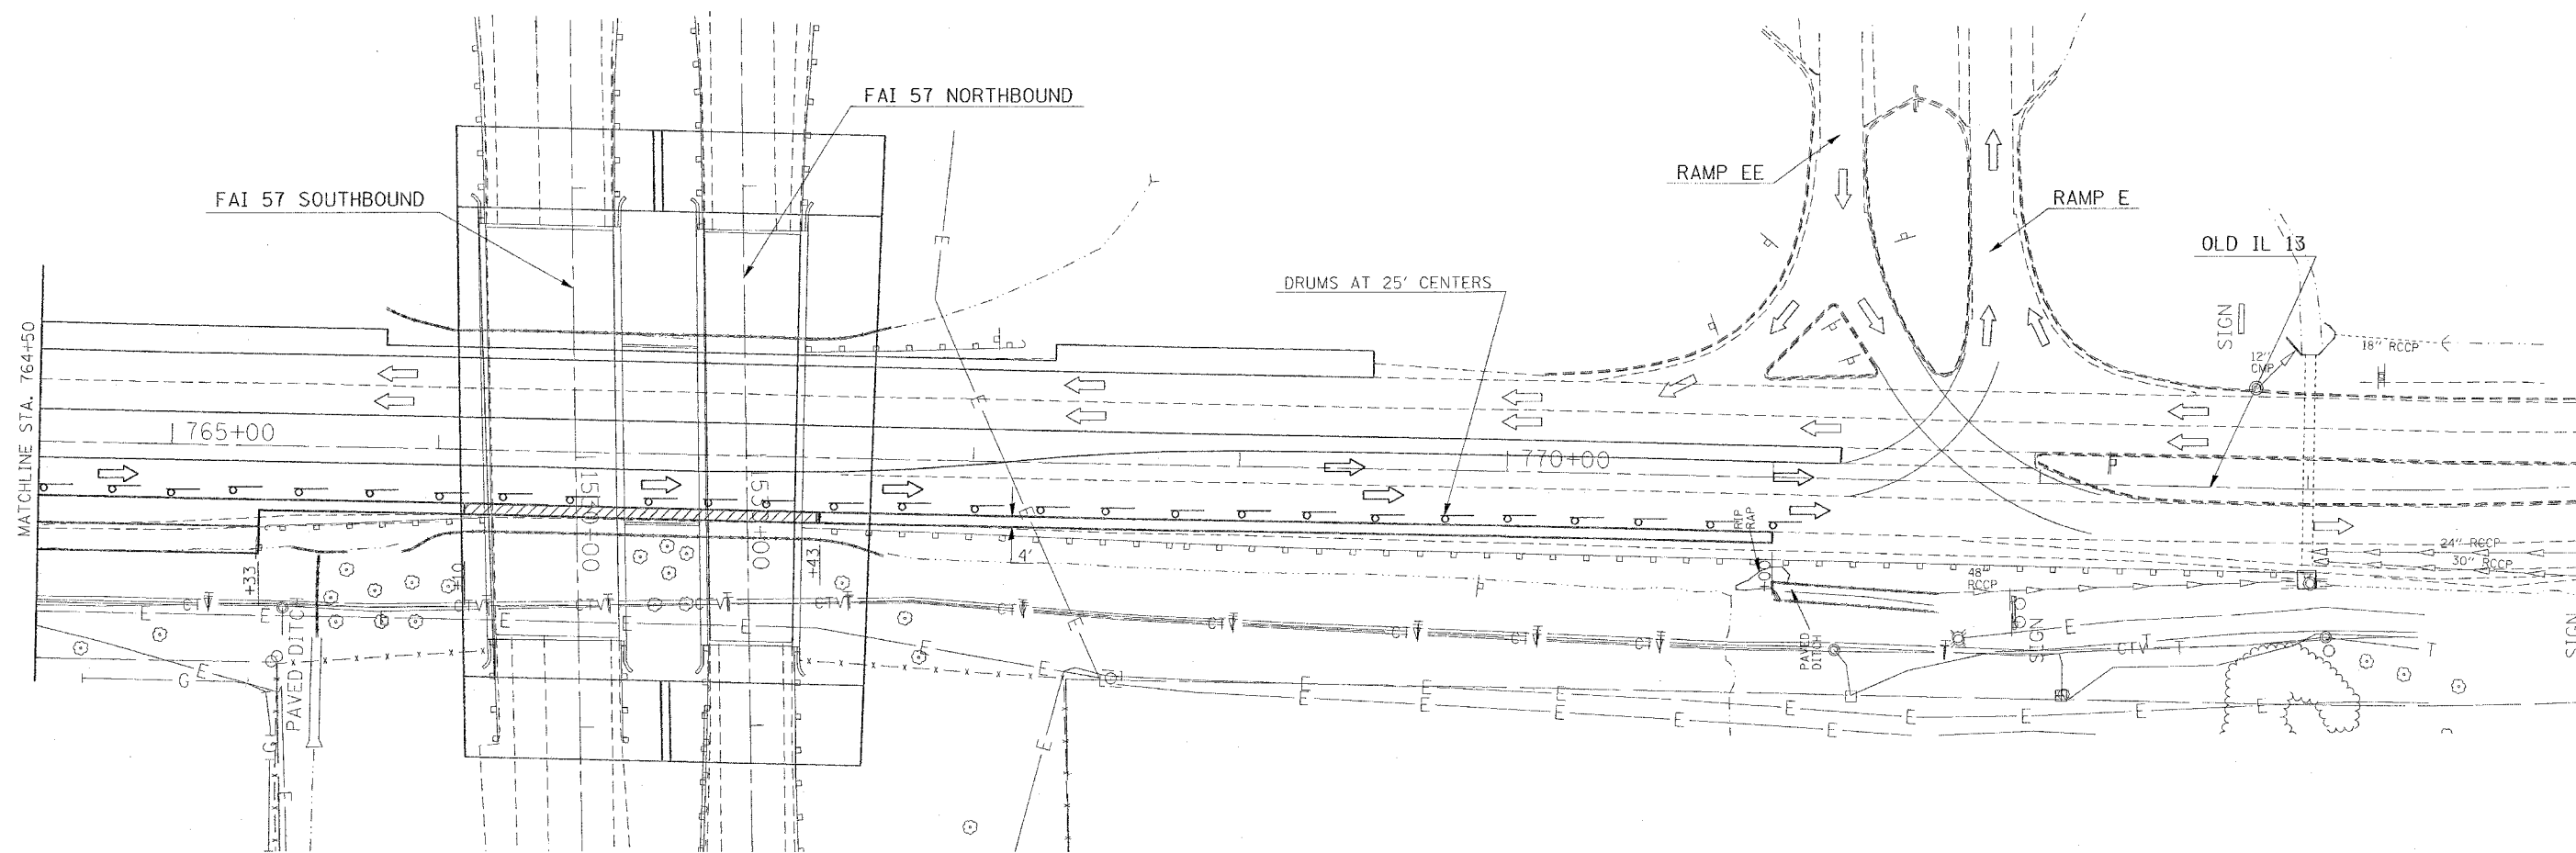

DATE = 10/12/2006
 USER NAME = hender
 PLOT SCALE = 30.0000 / IN.
 PLOT DATE = 10/12/2006

REVISIONS	
NAME	DATE

ILLINOIS DEPARTMENT OF TRANSPORTATION

OLD IL 13

STAGE 3

STA. 764+50 TO STA. 774+00

SHEET 2 OF 2

SCALE: VERT. APPROX. 30
 HORIZ. DATE

DRAWN BY CNH
 CHECKED BY LA