


CONTRACT NO. 98950				
F.A. RTE.	SECTION	COUNTY	TOTAL SHEETS	SHEET NO.
*	**	WILLIAMSON	917	663
STA.	TO STA.			
FED. ROAD DIST. NO.	ILLINOIS	FED. AID PROJECT		
* I-57, & OLD IL 13 (FAU 9629)				
** (X1-6-2)VB-2,(X1-6)HKB-2				

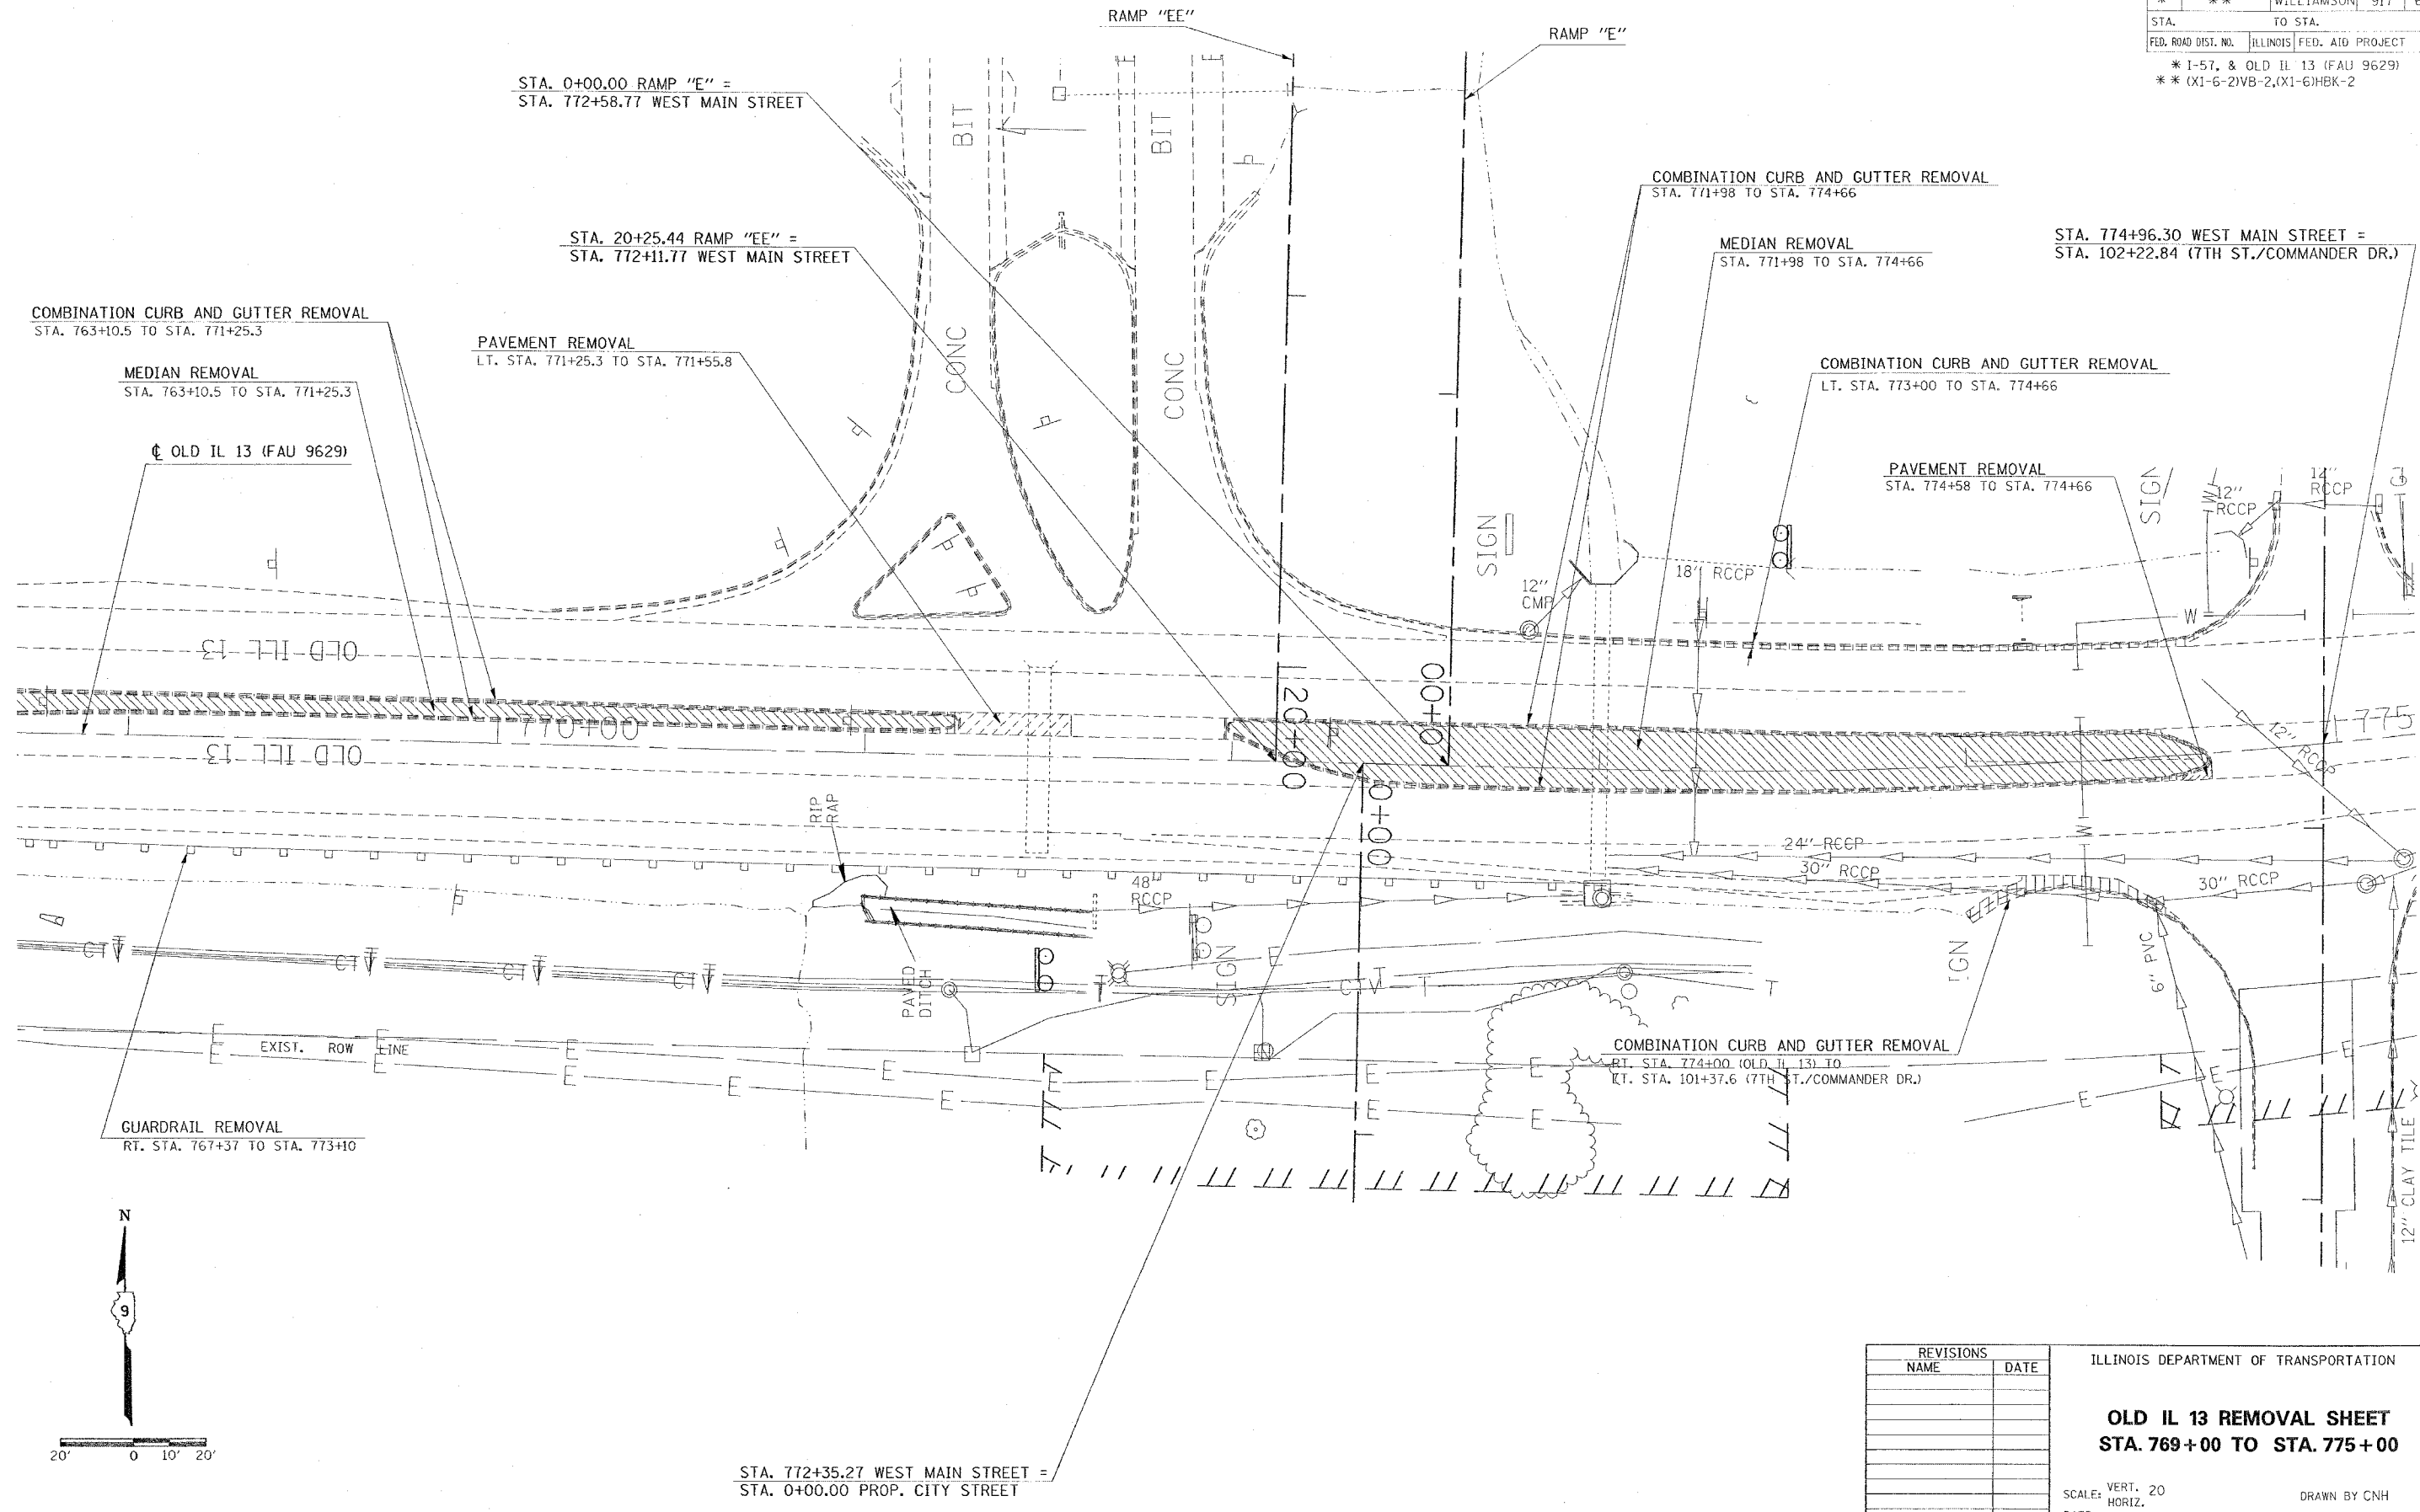

PLOT DATE = 11/12/2006
 FILE NAME = vpr02302.dwg
 PLOT SCALE = 28.4828 / 1" = 100'
 USER NAME = hudson

REVISIONS	
NAME	DATE

ILLINOIS DEPARTMENT OF TRANSPORTATION

OLD IL 13 REMOVAL SHEET
STA. 769+00 TO STA. 775+00

SCALE: VERT. 20
 HORIZ. DATE

DRAWN BY CNH
 CHECKED BY

STA. 772+35.27 WEST MAIN STREET =
 STA. 0+00.00 PROP. CITY STREET