



F.A. RTE.	SECTION	COUNTY	TOTAL SHEETS	SHEET NO.
*	**	WILLIAMSON	917	673

STA.	TO STA.
FED. ROAD DIST. NO.	ILLINOIS FED. AID PROJECT

* I-57, & OLD IL 13 (FAU 9629)
 ** (X1-6-2)VB-2,(X1-6)HBK-2

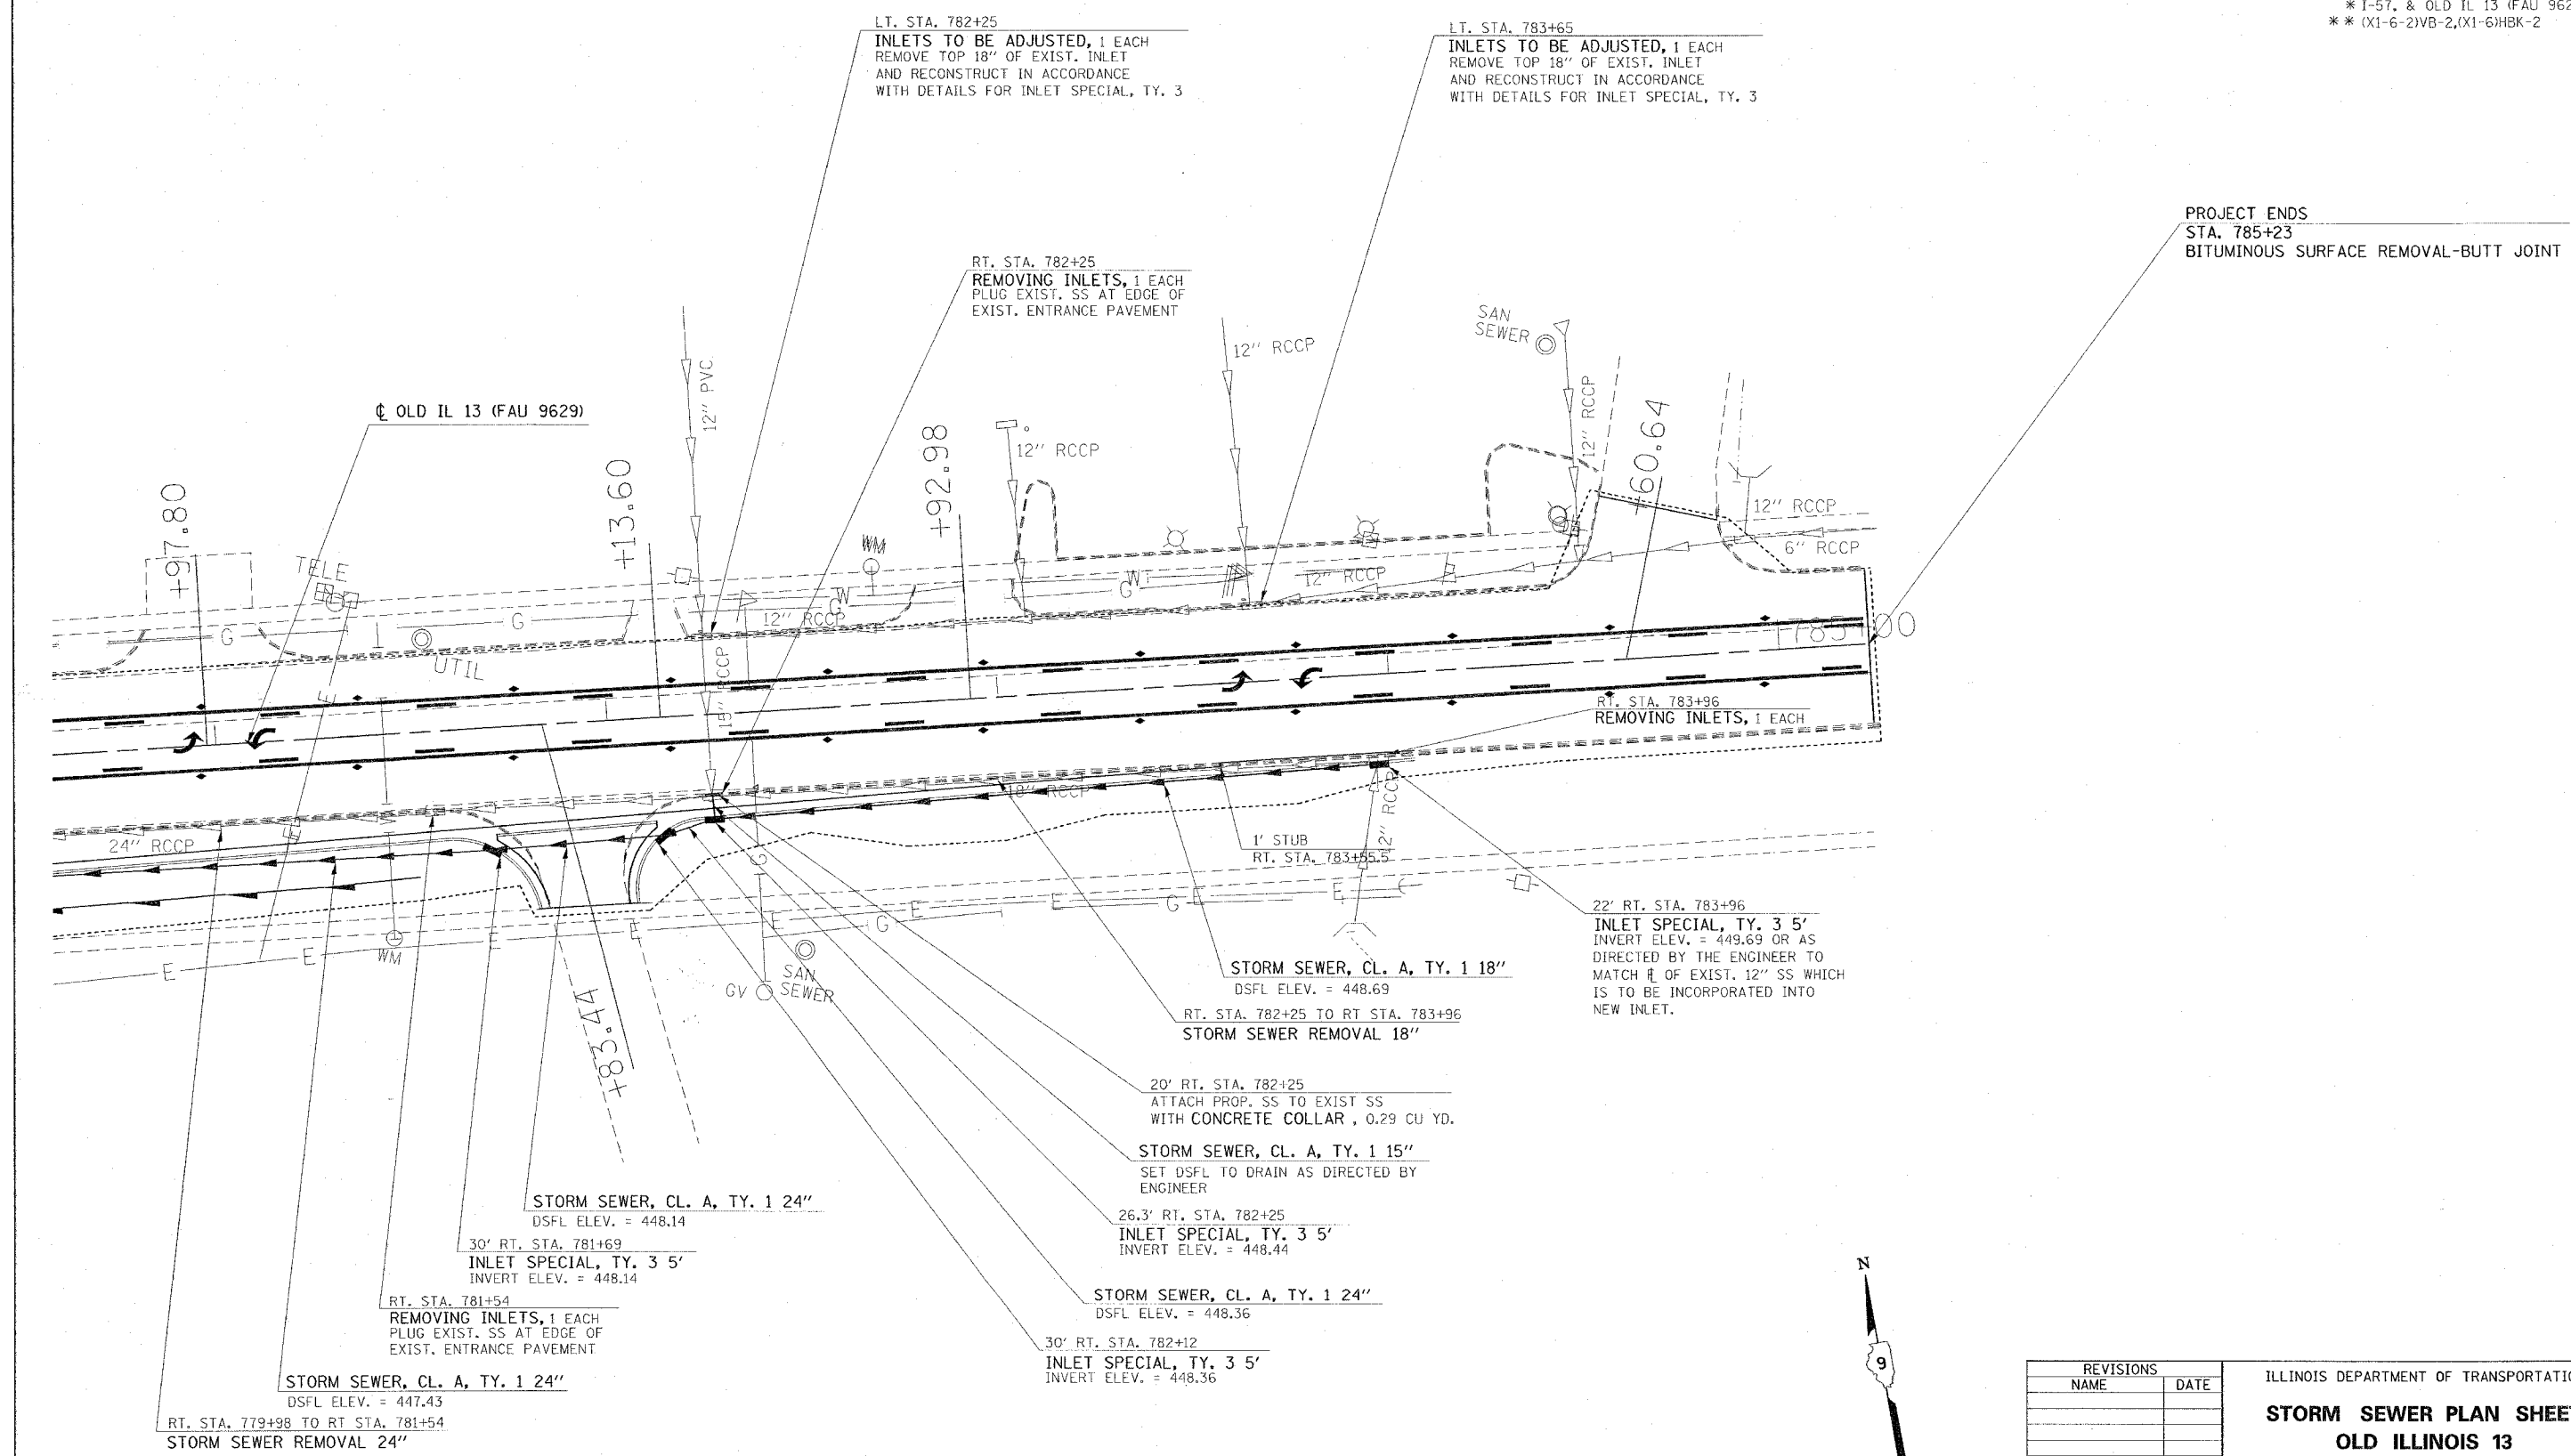

PLOT DATE = 11/21/2006
 FILE NAME = c:\p\98950\98950.dwg
 PLOT SCALE = 28.0000 / IN.
 USER NAME = hudson

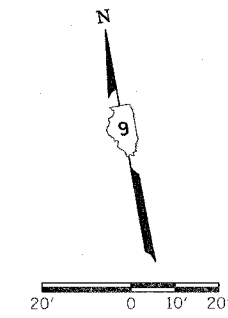

REVISIONS	
NAME	DATE

ILLINOIS DEPARTMENT OF TRANSPORTATION
STORM SEWER PLAN SHEET
OLD ILLINOIS 13
STA. 781+00 TO STA. 785+00

SCALE: VERT. 20
 HORIZ. 1" = 20'
 DATE

DRAWN BY CNH
 CHECKED BY