


F.A. RTE.	SECTION	COUNTY	TOTAL SHEETS	SHEET NO.
*	**	WILLIAMSON	917	684
STA. 759+50.0000 TO STA. 760+00.0000				
FED. ROAD DIST. NO. ILLINOIS FED. AID PROJECT				
* I-57 & OLD 13 (FAD 9629)				
** (X1-6-2)VB-2(X1-6)HBK-2				

FINAL SURVEY	DATE
BY	
REVISIONS	
NO.	

ORIGINAL SURVEY	DATE
BY	
REVISIONS	
NO.	

PLOT DATE = 11/28/2006
 FILE NAME = c:\projects\98950\old13\old13.dwg
 PLOT SCALE = 5.0000 / 1" = 100'
 USER NAME = jefscheld

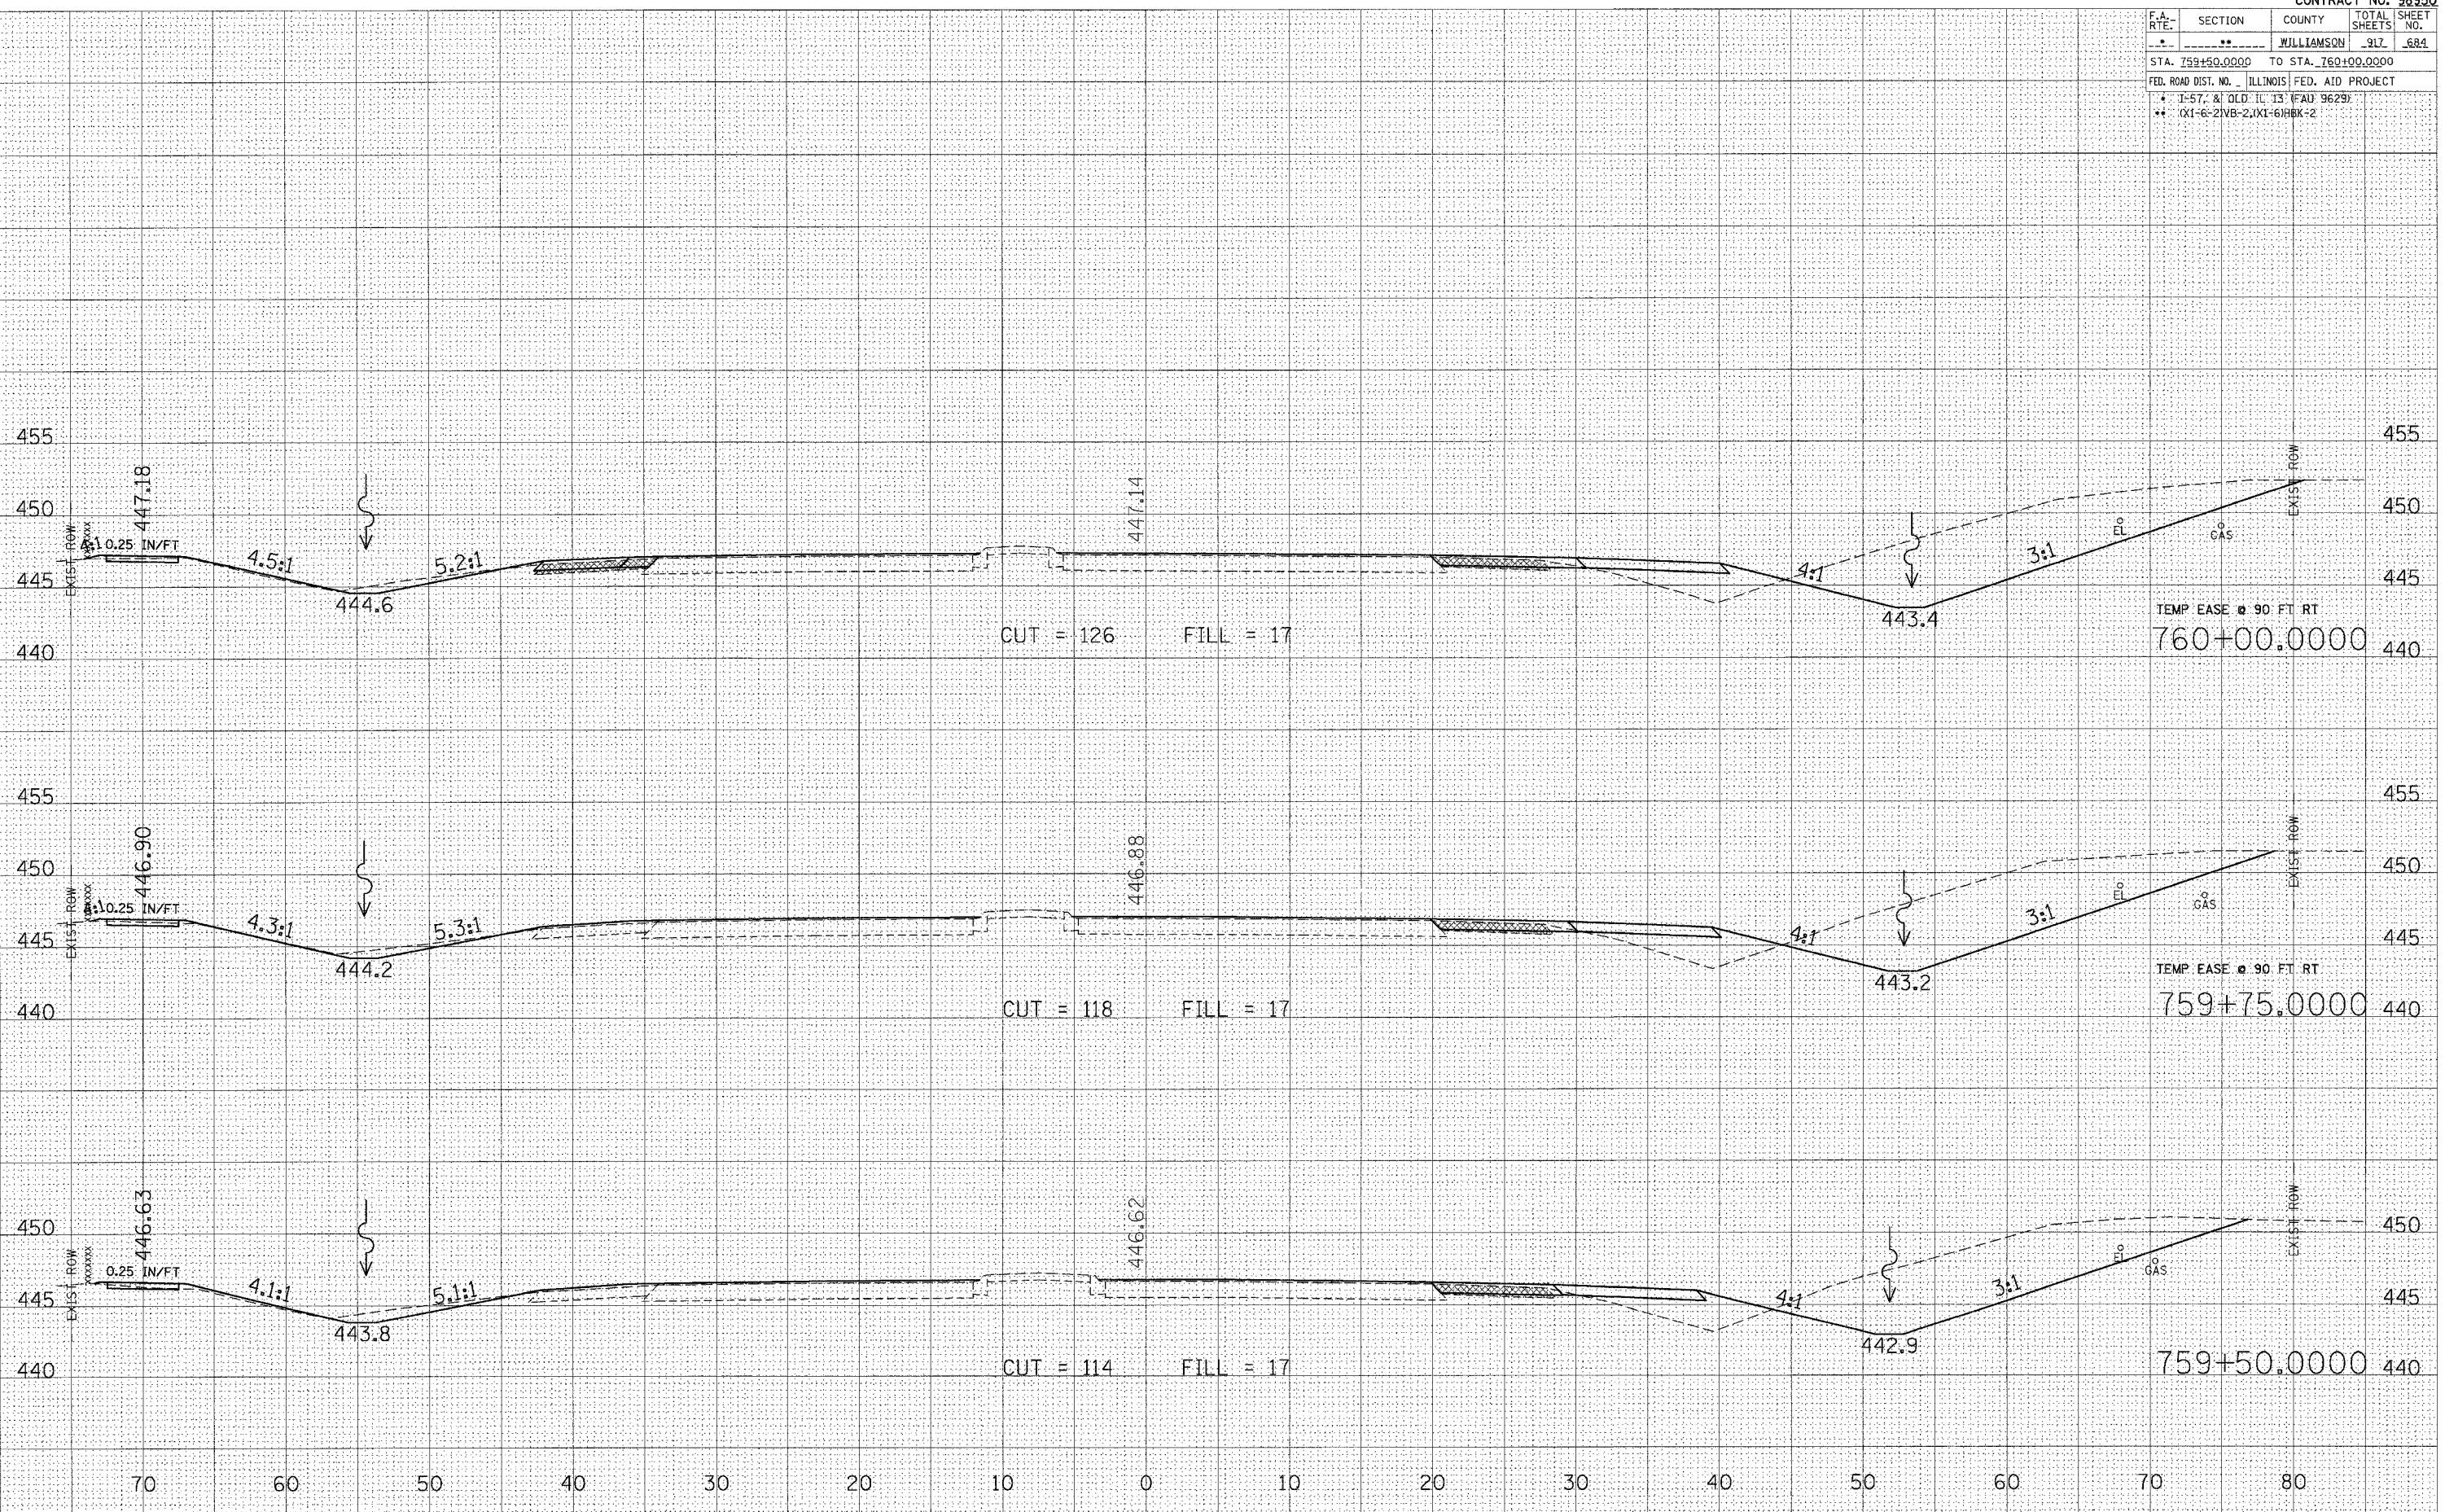

STA 759+50.0000 TO STA 760+00.0000 OLD 13