


F.A. RTE.	SECTION	COUNTY	TOTAL SHEETS	SHEET NO.
•	**	WILLIAMSON	917	689
STA. 762+50.0000 TO STA. 763+25.0000				
FED. ROAD DIST. NO. ILLINOIS FED. AID PROJECT				
* 1-57- & OLD. IL. 13 (FAU 9629)				
** 0X1-6-81 B-2, 0X1-61 BK-2				

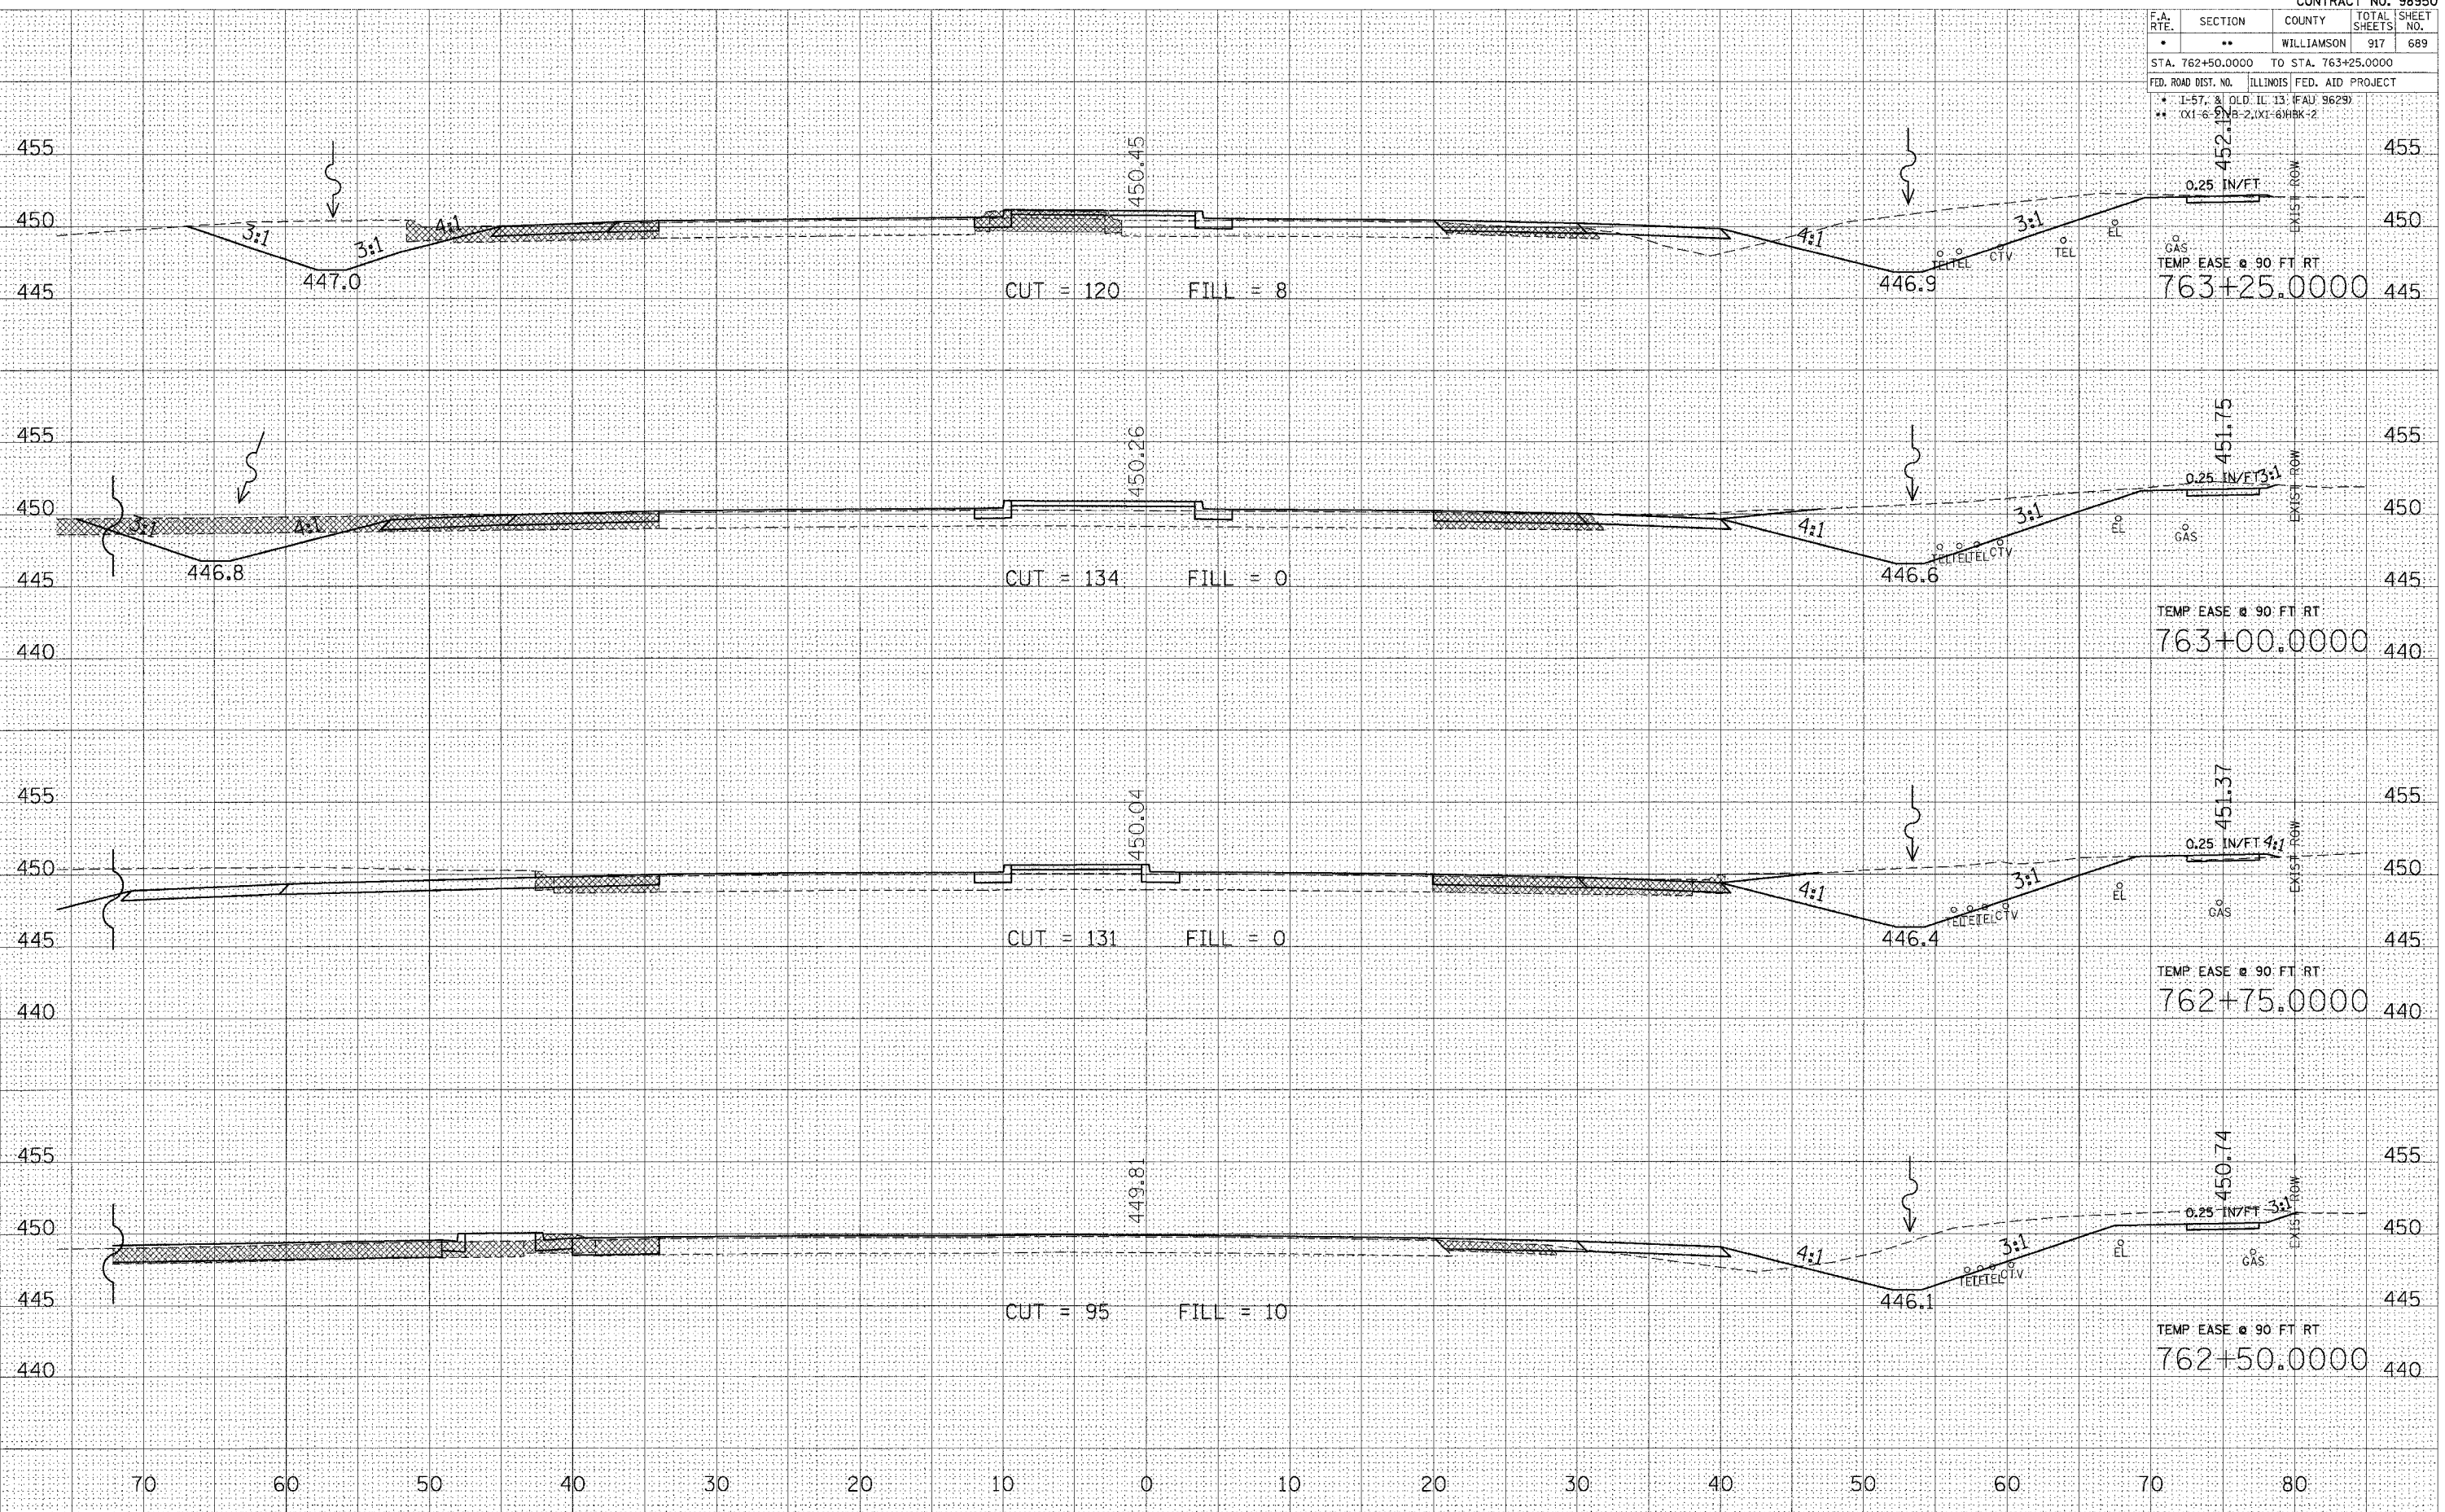

FINAL SURVEY		DATE
DATE	BY	
SURVEY		
NOTE BOOK		
TEMPLATE		
AREAS		
CHECKED		

ORIGINAL SURVEY		DATE
DATE	BY	
SURVEY		
NOTE BOOK		
TEMPLATE		
AREAS		
CHECKED		

PLOT DATE = 10/25/2006
FILE NAME = C:\Projects\98950\old\13\old\98950.dwg
PLOT SCALE = 1/8" = 1'-0"
USER NAME = bawandera