


F.A. RTE.	SECTION	COUNTY	TOTAL SHEETS	SHEET NO.
*	**	WILLIAMSON	917	690
STA. 763+50.0000 TO STA. 764+25.0000				
FED. ROAD DIST. NO. ILLINOIS FED. AID PROJECT				
* 1-57, 8 OLD IL 13 (FAJ 9629)				
** (X1-6-2)VB-2(X1-6)HBK-2				

FINAL SURVEY	DATE
SURVEY BOOK	BY
NOTE BOOK	
AREAS CHECKED	

ORIGINAL SURVEY	DATE
SURVEY BOOK	BY
NOTE BOOK	
AREAS CHECKED	

PLOT DATE = 10/25/2006  
 FILE NAME = c:\projects\98950\old3\road\shp\te...  
 PLOT SCALE = 5.0000 / 1 IN.  
 USER NAME = lavenderb

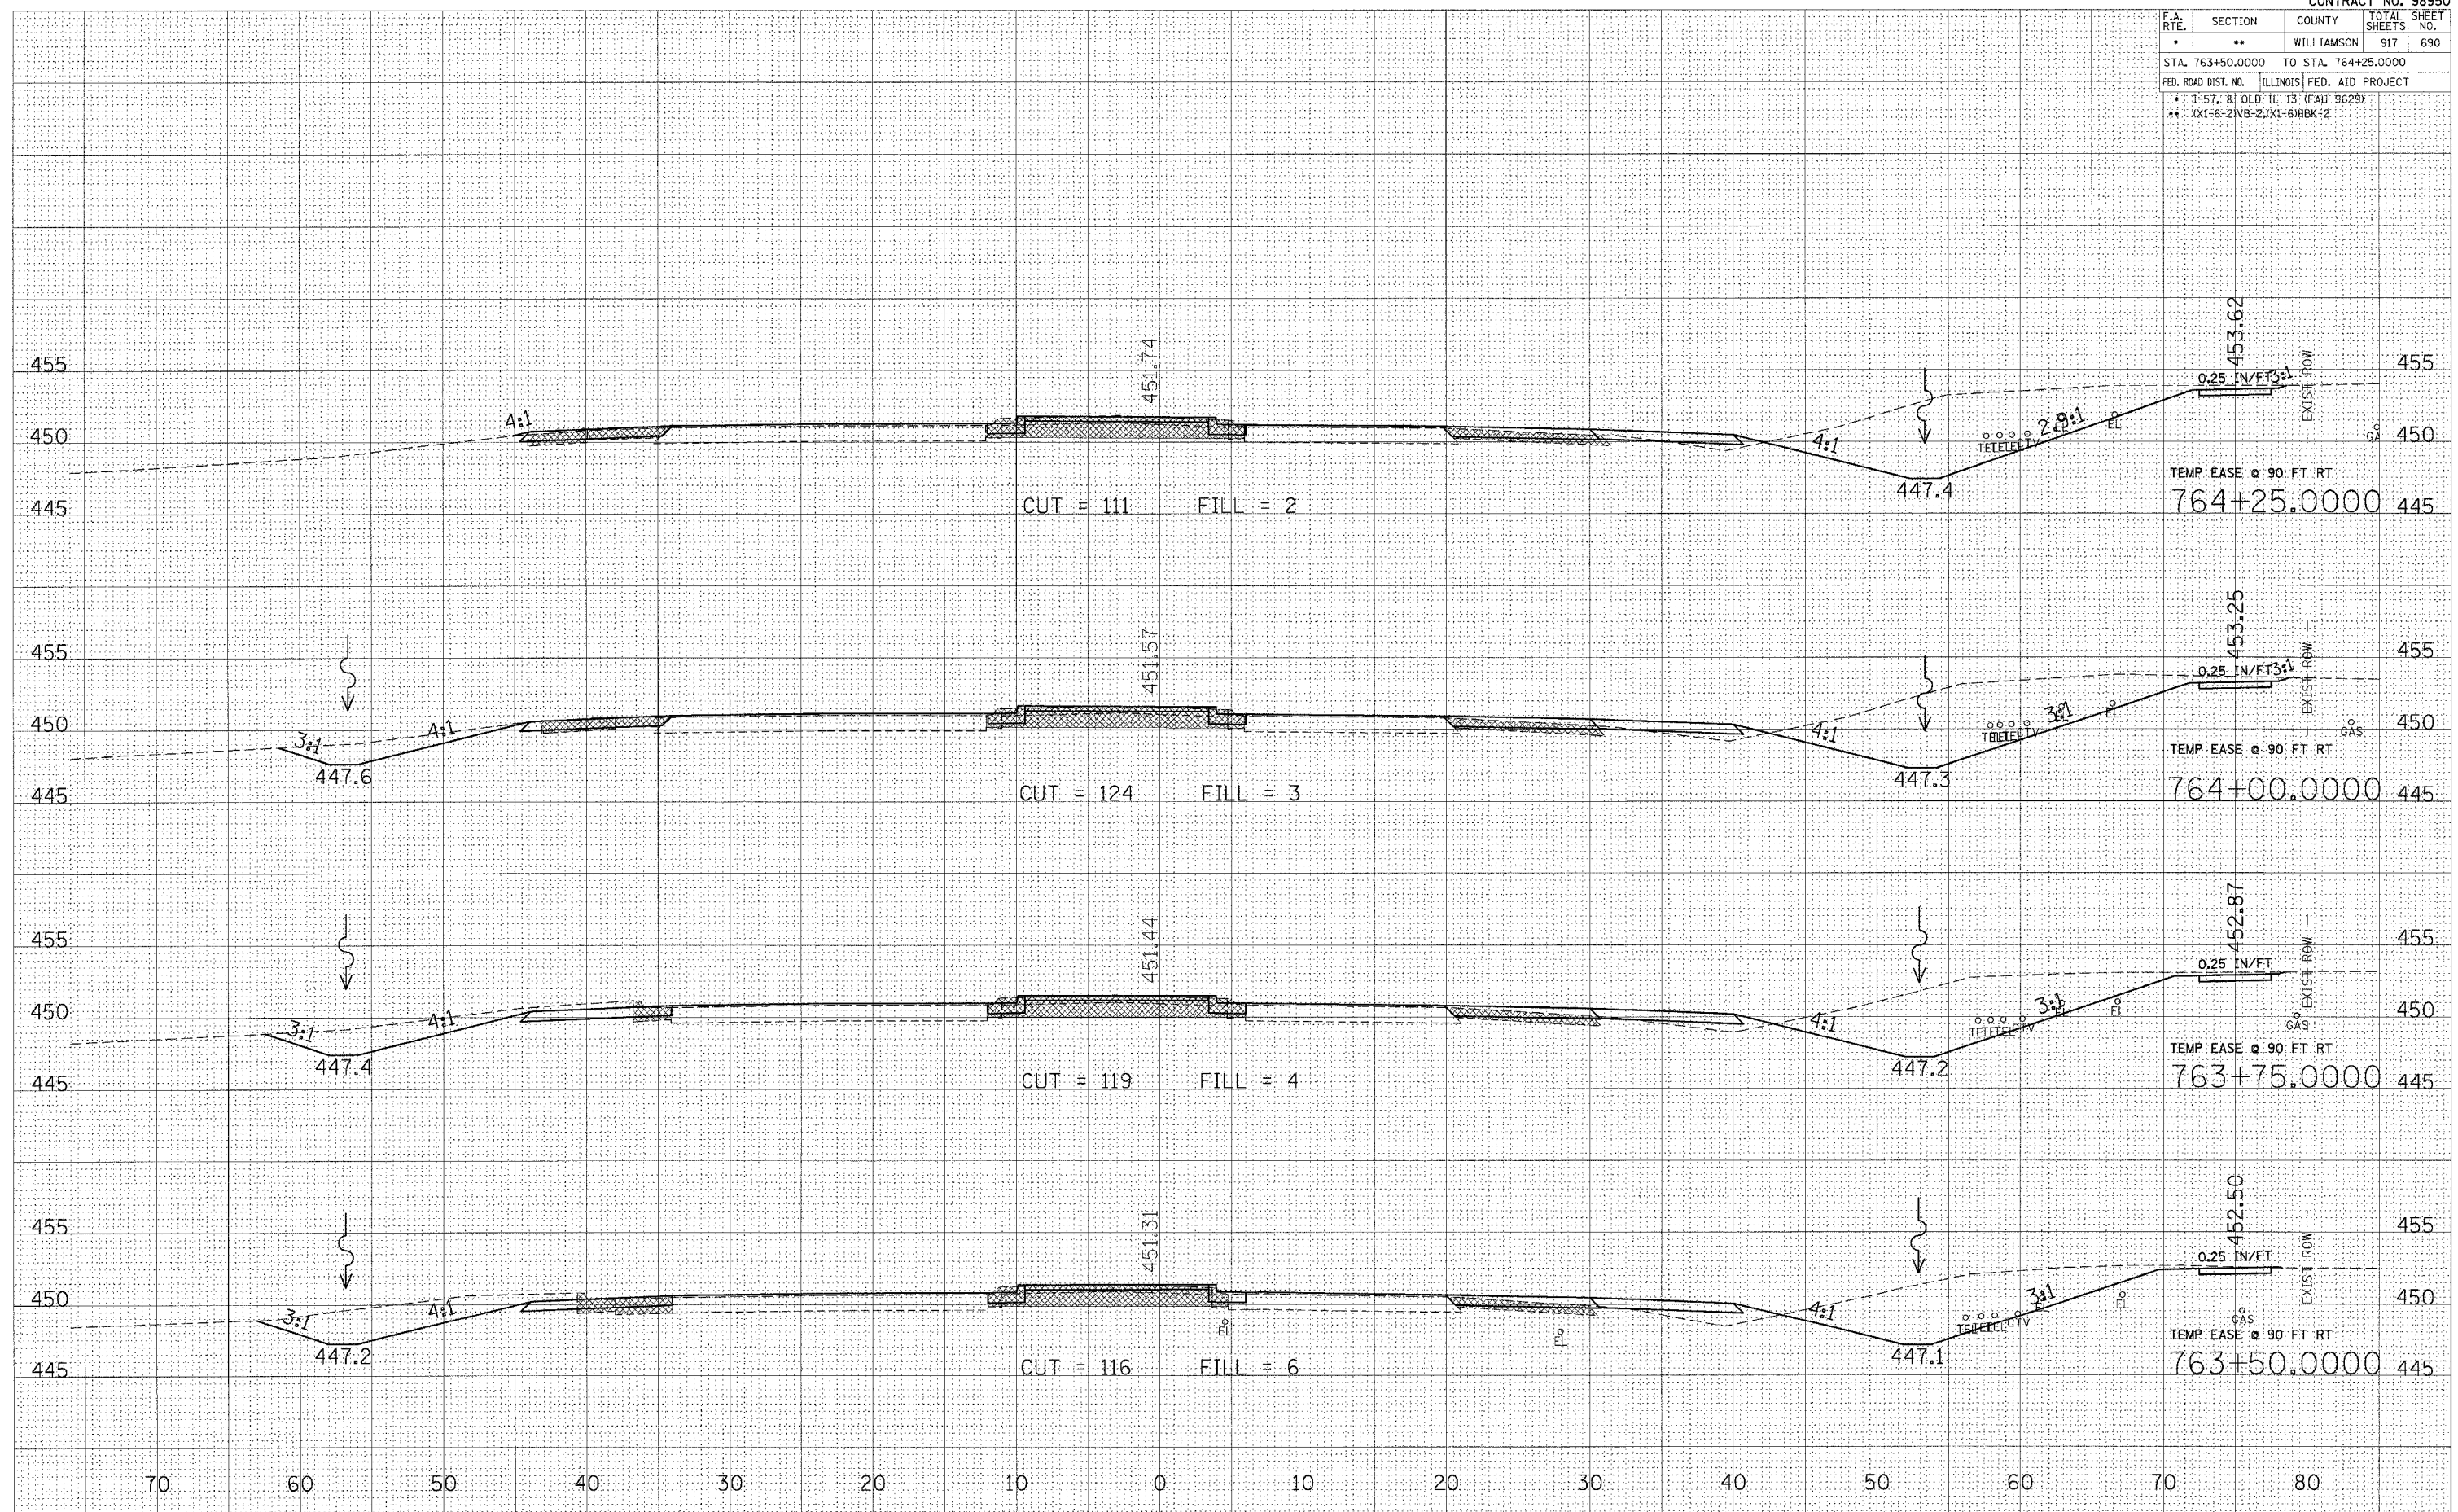

STA 763+50.0000 TO STA 764+25.0000 OLD 13