


F.A. RTE.	SECTION	COUNTY	TOTAL SHEETS	SHEET NO.
*	**	WILLIAMSON	917	692
STA. 765+50.0000 TO STA. 766+00.0000				
FED. ROAD DIST. NO. ILLINOIS FED. AID PROJECT				
* 1-57, & OLD IL. 13 (FAU 9629)				
** (X1-6-2)VB-2,(X1-6)HBK-2				

DATE	
BY	
NO.	
FINAL SURVEY	SURVEYED
NOTE BOOK	TEMPLATE
AREAS CHECKED	AREAS CHECKED

DATE	
BY	
NO.	
ORIGINAL SURVEY	SURVEYED
NOTE BOOK	TEMPLATE
AREAS CHECKED	AREAS CHECKED

PLOT DATE = 07/25/2005
 FILE NAME = s:\projects\982982\old\3\zco\old\982982.dwg
 PLOT SCALE = 1" = 40.0000'
 USER NAME = lavandara

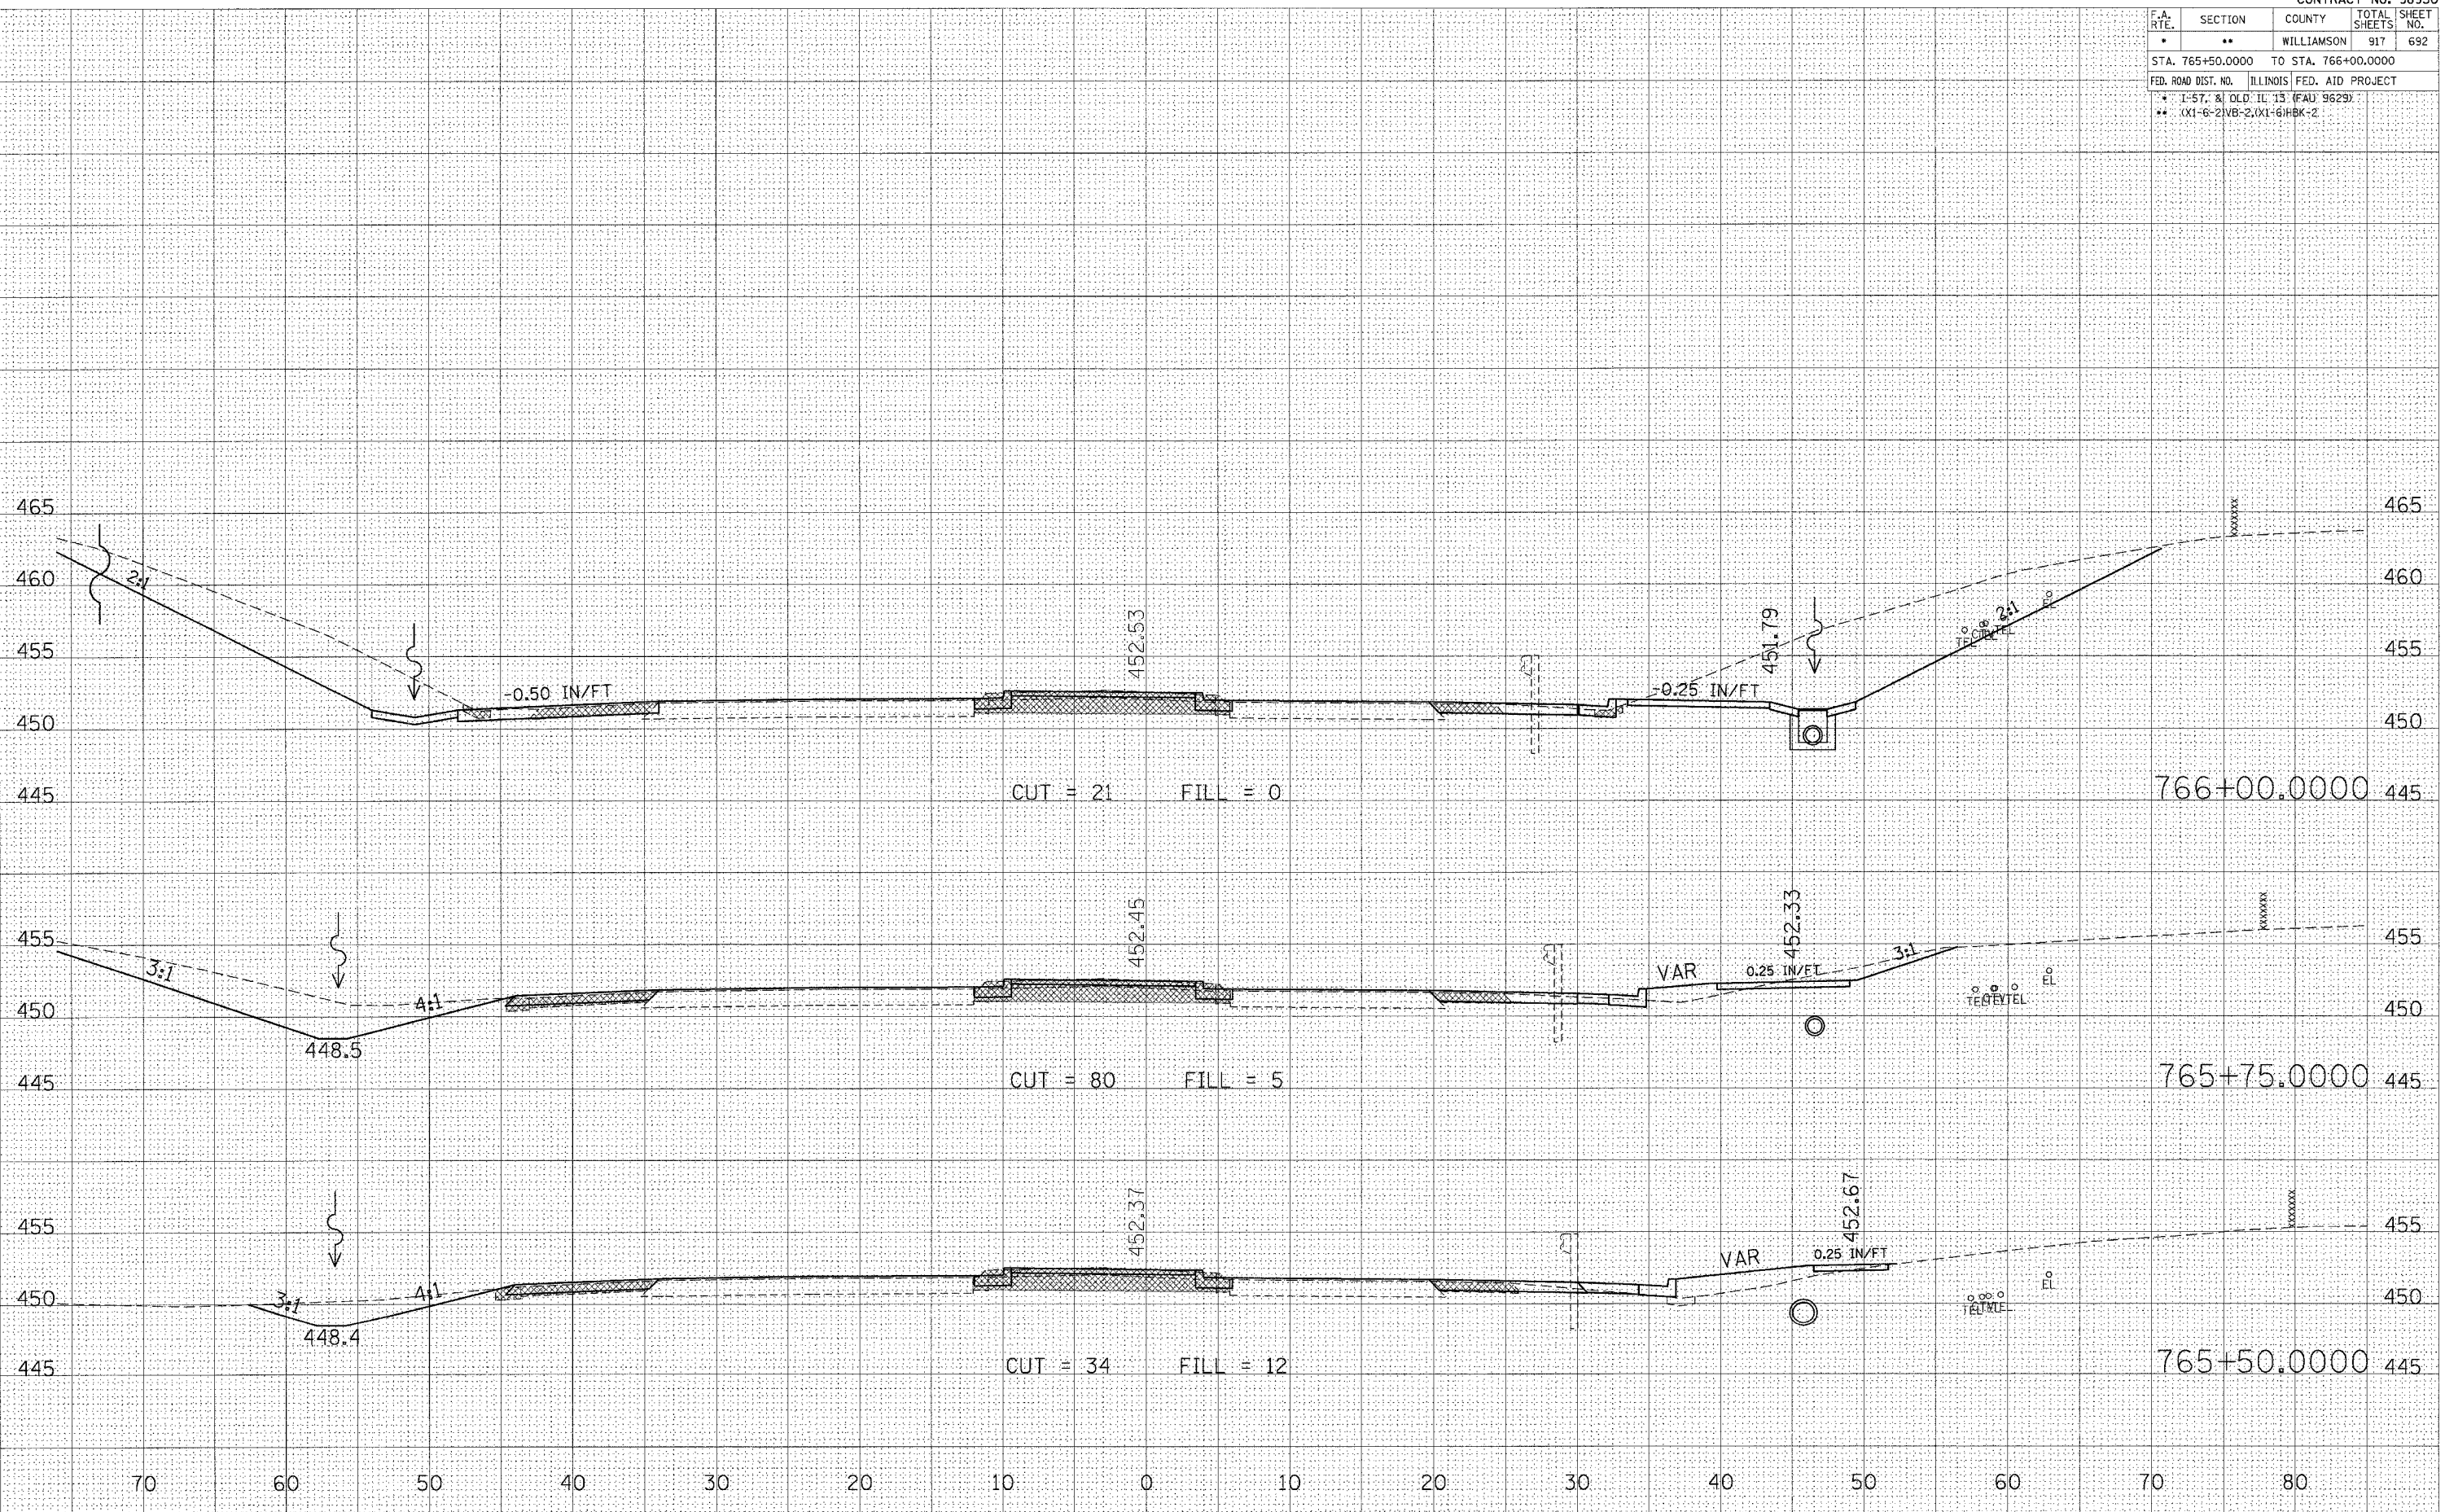

STA 765+50.0000 TO STA 766+00.0000 OLD 13