


F.A. RTE.	SECTION	COUNTY	TOTAL SHEETS	SHEET NO.
*	**	WILLIAMSON	917	693
STA. 766+25.0000 TO STA. 766+50.0000				
FED. ROAD DIST. NO. ILLINOIS FED. AID PROJECT				
* I-57, & OLD IL. 13 (FAI 9629)				
** XX1-6-21VB-2,XX1-6-HBK-2				

DATE	
BY	
SURVEYED	
TEMPLATE	
AREAS CHECKED	
NO.	

DATE	
BY	
SURVEYED	
TEMPLATE	
AREAS CHECKED	
NO.	

PLOT DATE = 10/25/2006  
 FILE NAME = s:\projects\98950\old13\road\98950.dwg  
 PLOT SCALE = 5/8" = 1' / IN.  
 USER NAME = lavenderba

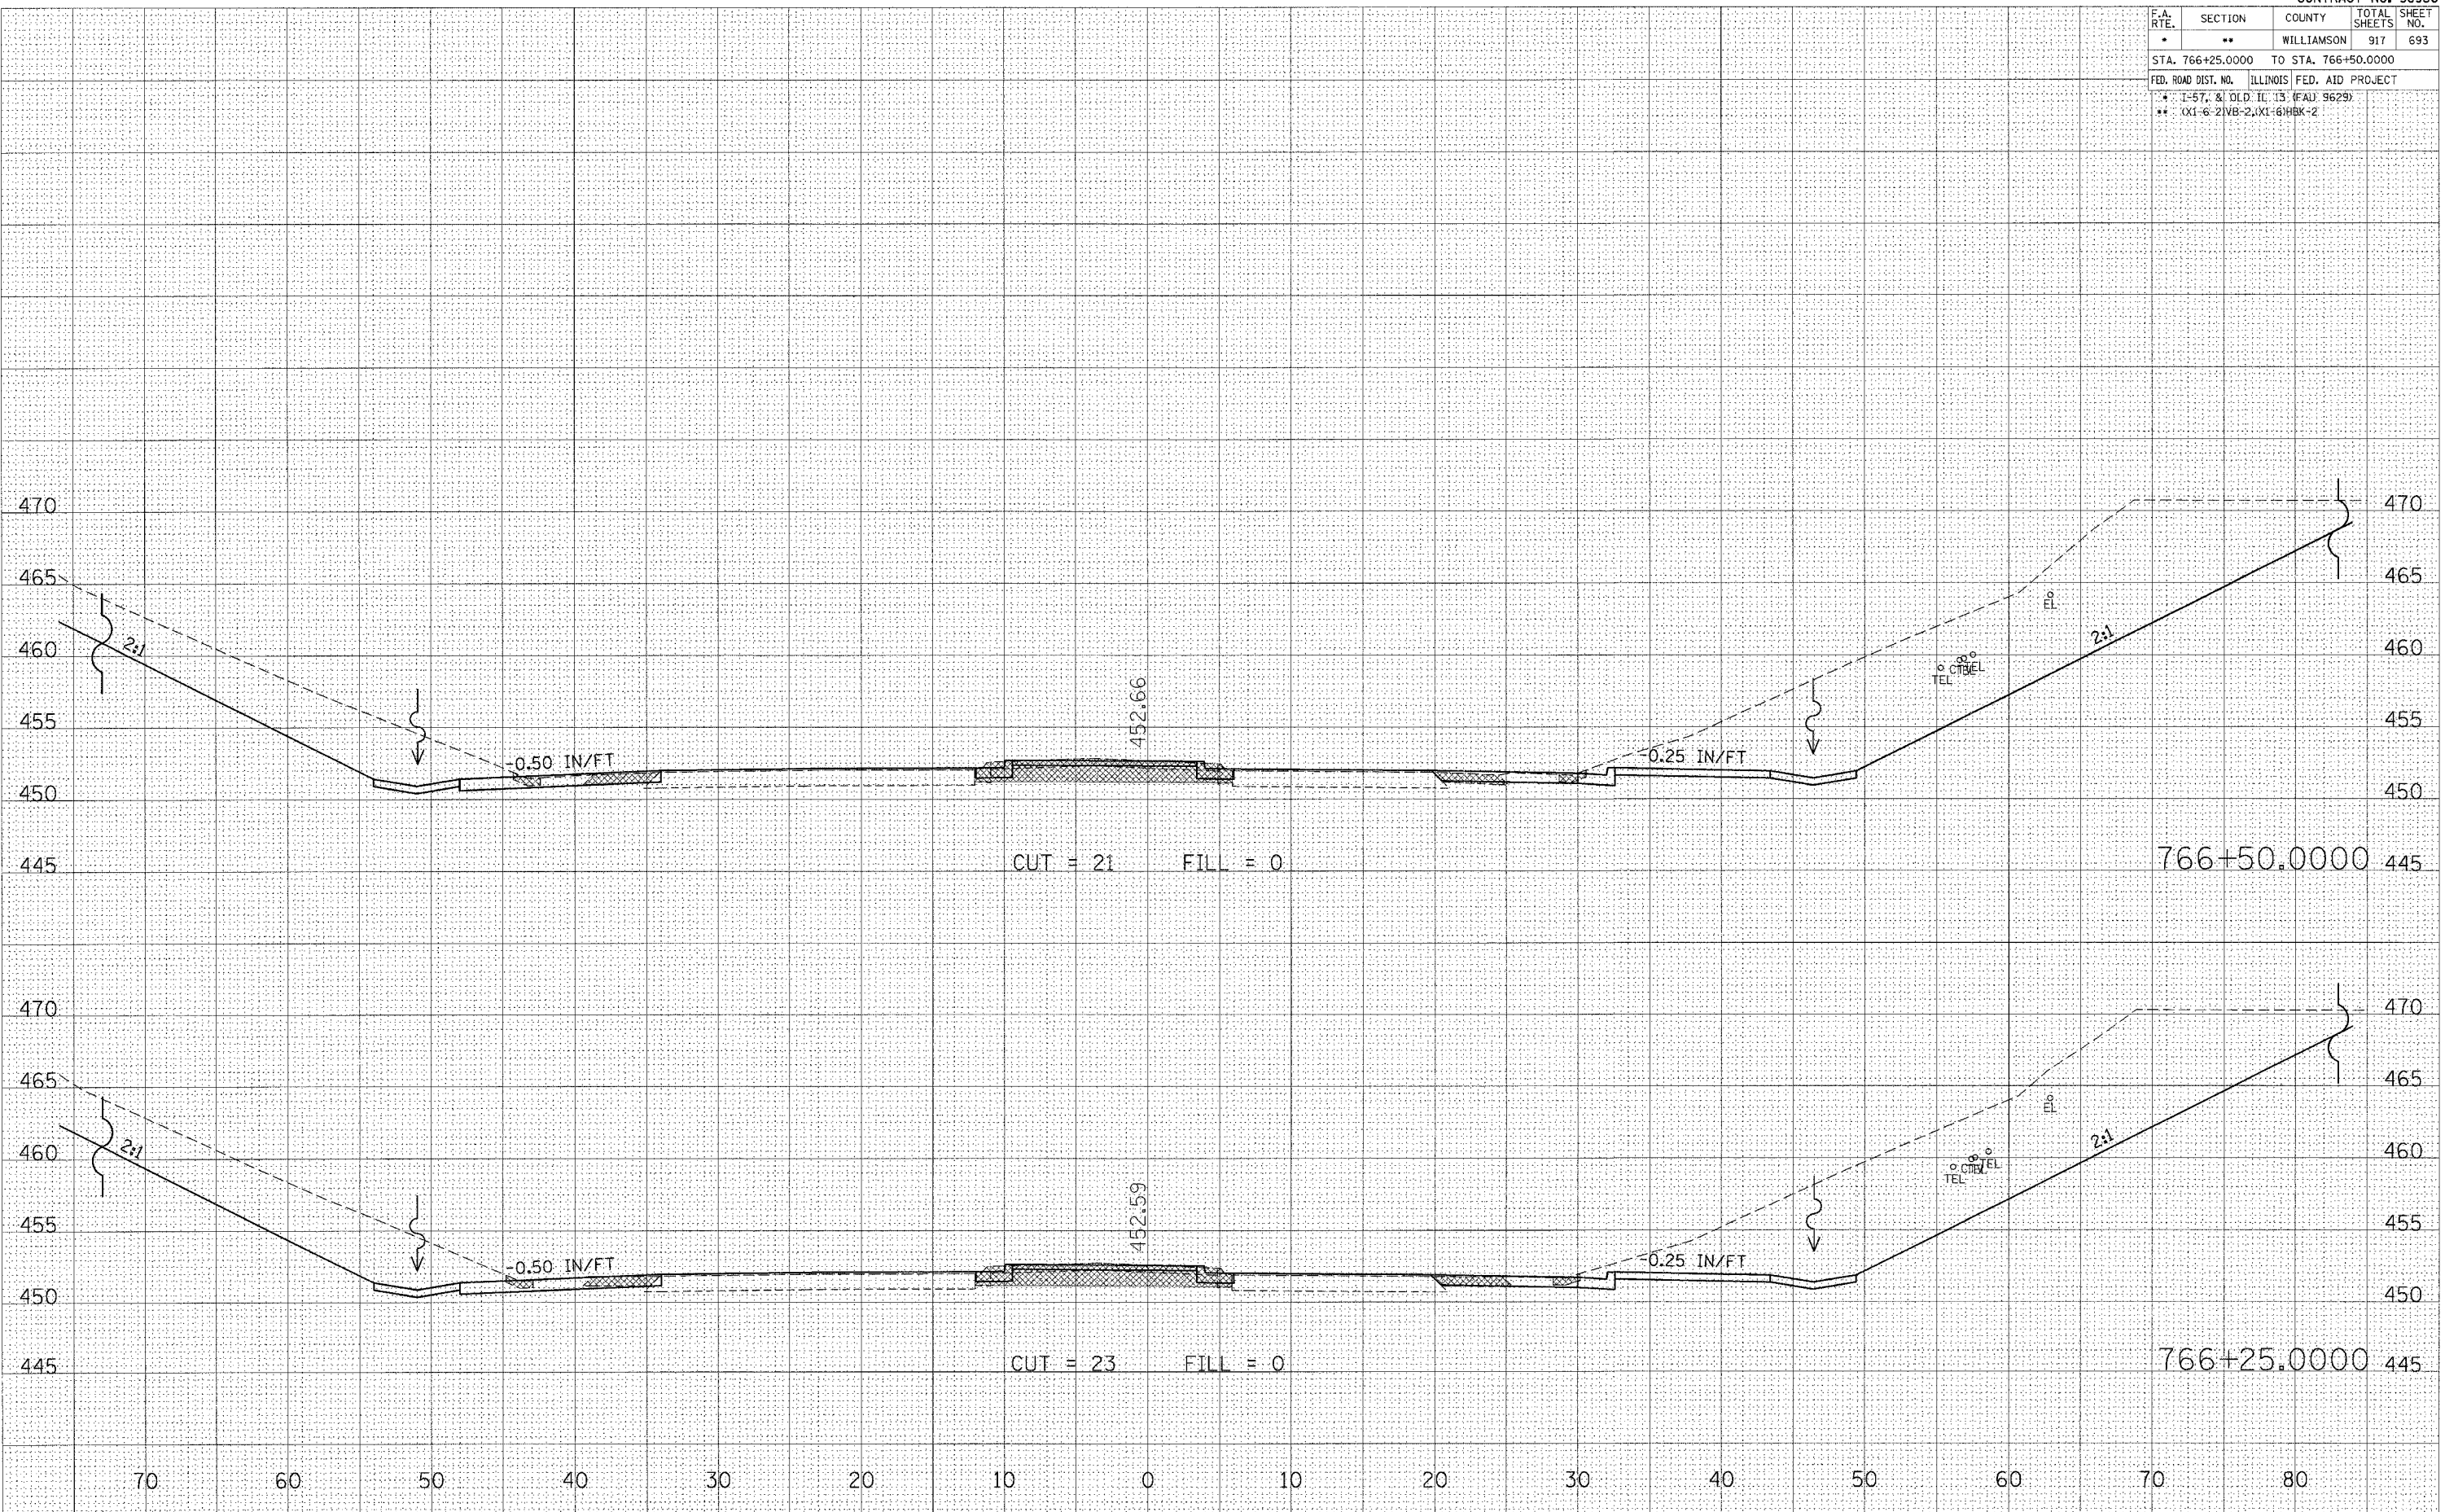

STA 766+25.0000 TO STA 766+50.0000 OLD 13