


F.A. RTE.	SECTION	COUNTY	TOTAL SHEETS	SHEET NO.
•	••	WILLIAMSON	917	695

STA. 767+25.0000 TO STA. 767+75.0000

FED. ROAD DIST. NO. ILLINOIS FED. AID PROJECT

• 1-57, & OLD IL 13 (FAU 9629)

•• (X1-6-2)VB-2;(X1-6)PBK-2

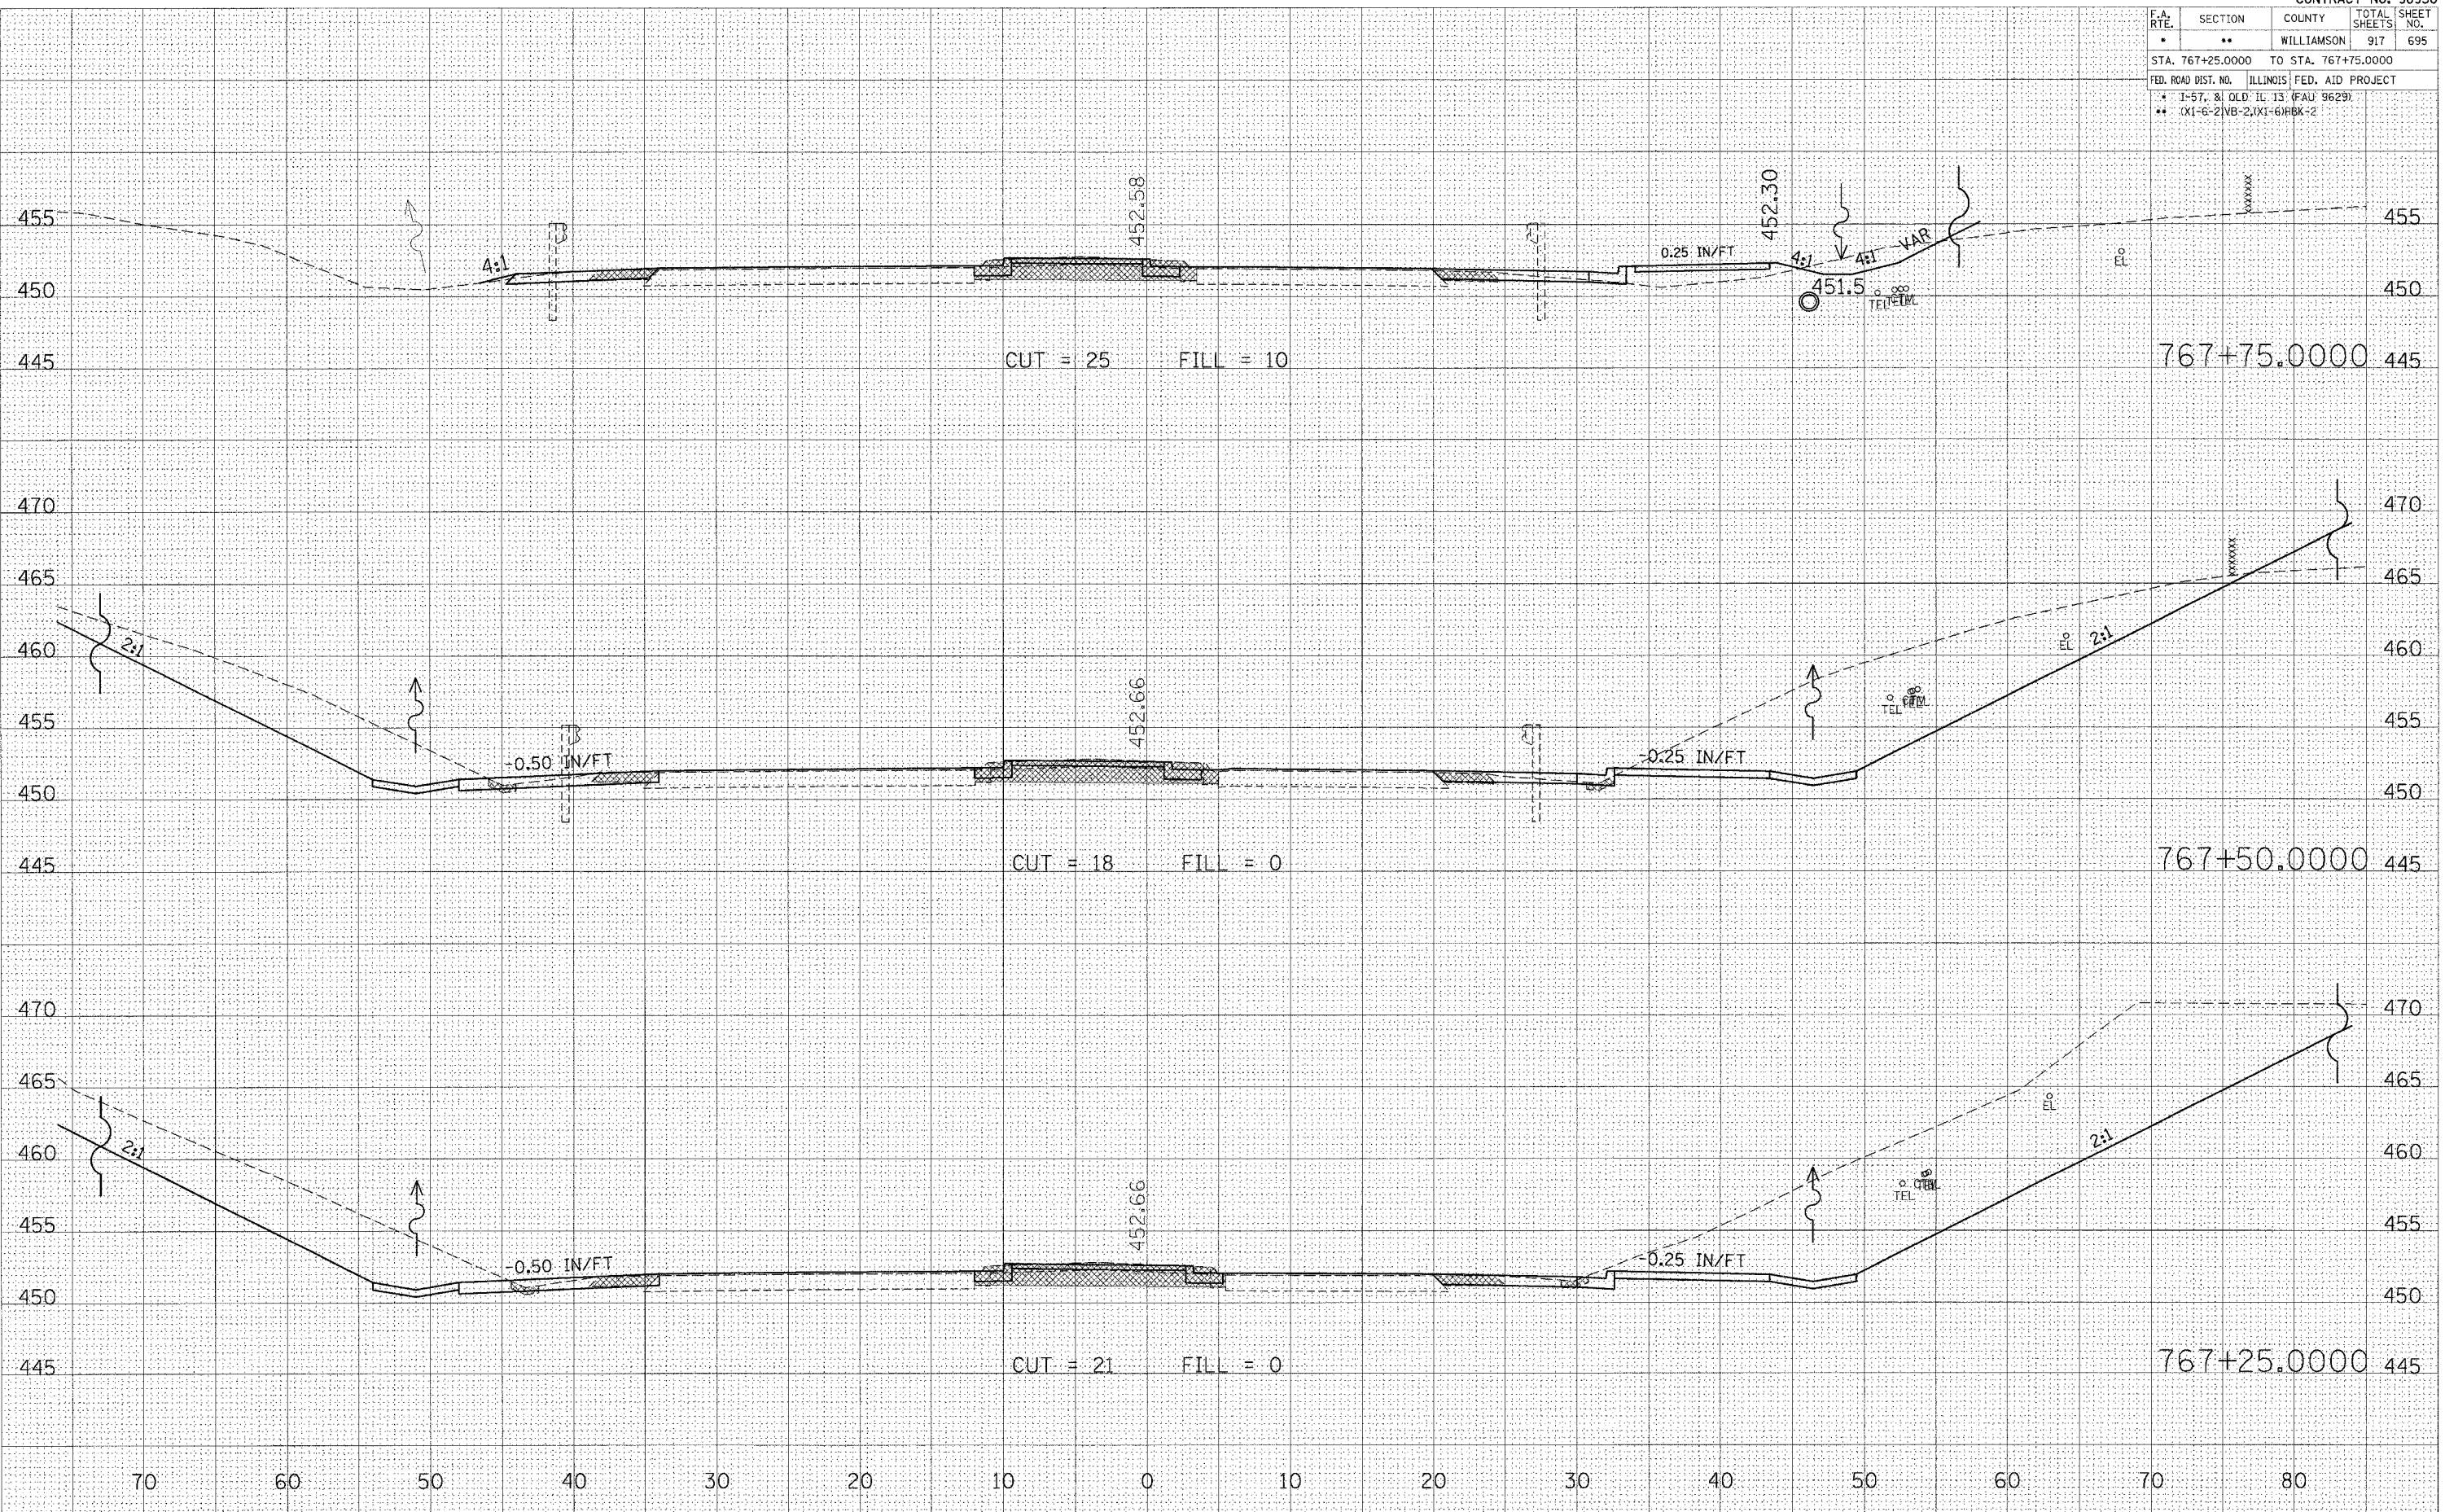

STA 767+25.0000 TO STA 767+75.0000 OLD 13

DATE: _____ BY: _____

FINAL SURVEY: _____

NOTE BOOK: _____

NO. _____

AREAS CHECKED: _____

DATE: _____ BY: _____

ORIGINAL SURVEY: _____

NOTE BOOK: _____

NO. _____

AREAS CHECKED: _____

PLOT DATE = 10/25/2006

FILE NAME = c:\projects\98950\old13\old13.dwg

PLOT SCALE = 1/8" = 1'

USER NAME = javenderbo