


F.A. RTE.	SECTION	COUNTY	TOTAL SHEETS	SHEET NO.
*	**	WILLIAMSON	917	703
STA. 773+75.0000 TO STA. 774+25.0000				
FED. ROAD DIST. NO. ILLINOIS FED. AID PROJECT				
* 1-57, & OLD IL 13 (FAU 9629)				
** (X1-6-2)VB-2;(X1-6)HBK-2				

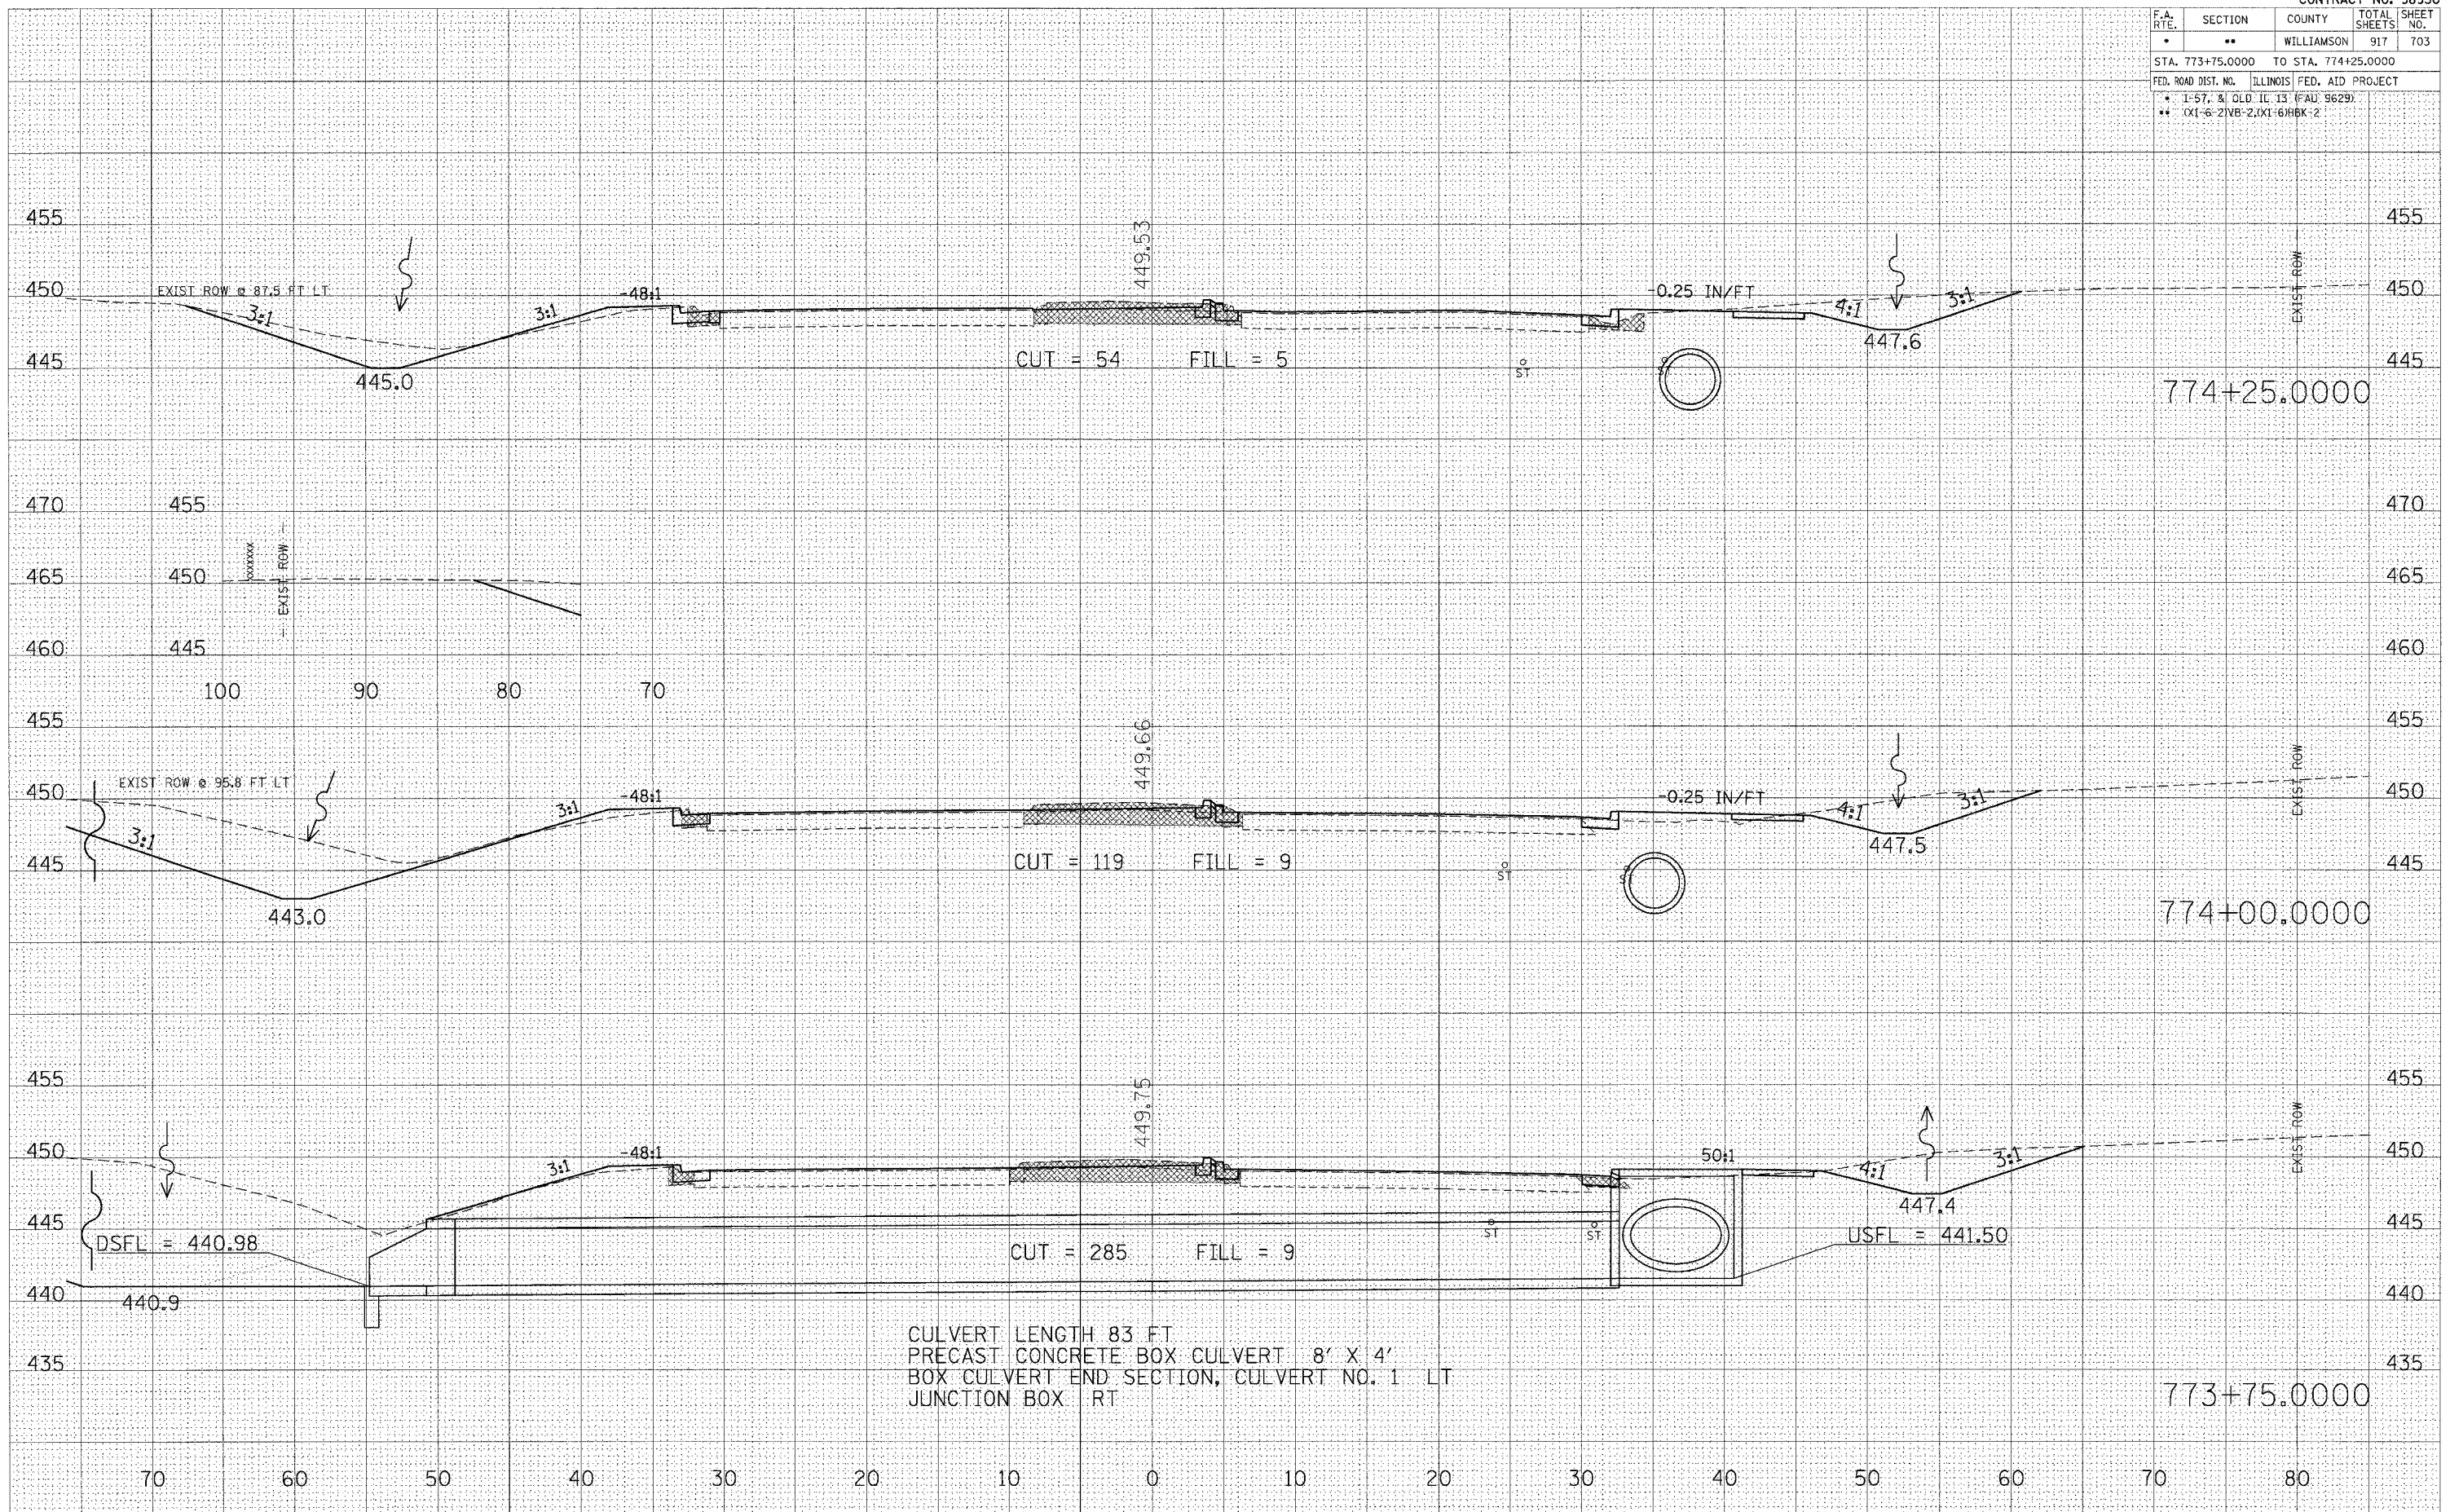

CULVERT LENGTH 83 FT
 PRECAST CONCRETE BOX CULVERT 8' X 4'
 BOX CULVERT END SECTION, CULVERT NO. 1 LT
 JUNCTION BOX RT

DATE	BY
SURVEYED	PLOTTED
REPLATE	NO. BOOK
AREAS CHECKED	

DATE	BY
SURVEYED	PLOTTED
REPLATE	NO. BOOK
AREAS CHECKED	

PLT DATE = 10/25/2006
 PLT SCALE = 5/8" = 1'-0"
 USER NAME = jwendrba