

F.A. RTE.	SECTION	COUNTY	TOTAL SHEETS	SHEET NO.
*	**	WILLIAMSON	917	705
STA. 775+25.0000 TO STA. 776+00.0000				
FED. ROAD DIST. NO. ILLINOIS FED. AID PROJECT				
* 1-57, & OLD IL 13 (FAU 9629)				
** 0X1-6-21VB-2/1X1-61BK-2				


BY	DATE

FINAL SURVEY	SURVEYED	DATE

BY	DATE

ORIGINAL SURVEY	SURVEYED	DATE

PLOT DATE = 10/25/2006
 PLOT SCALE = 5/8" = 1' IN.
 USER NAME = lavenderb

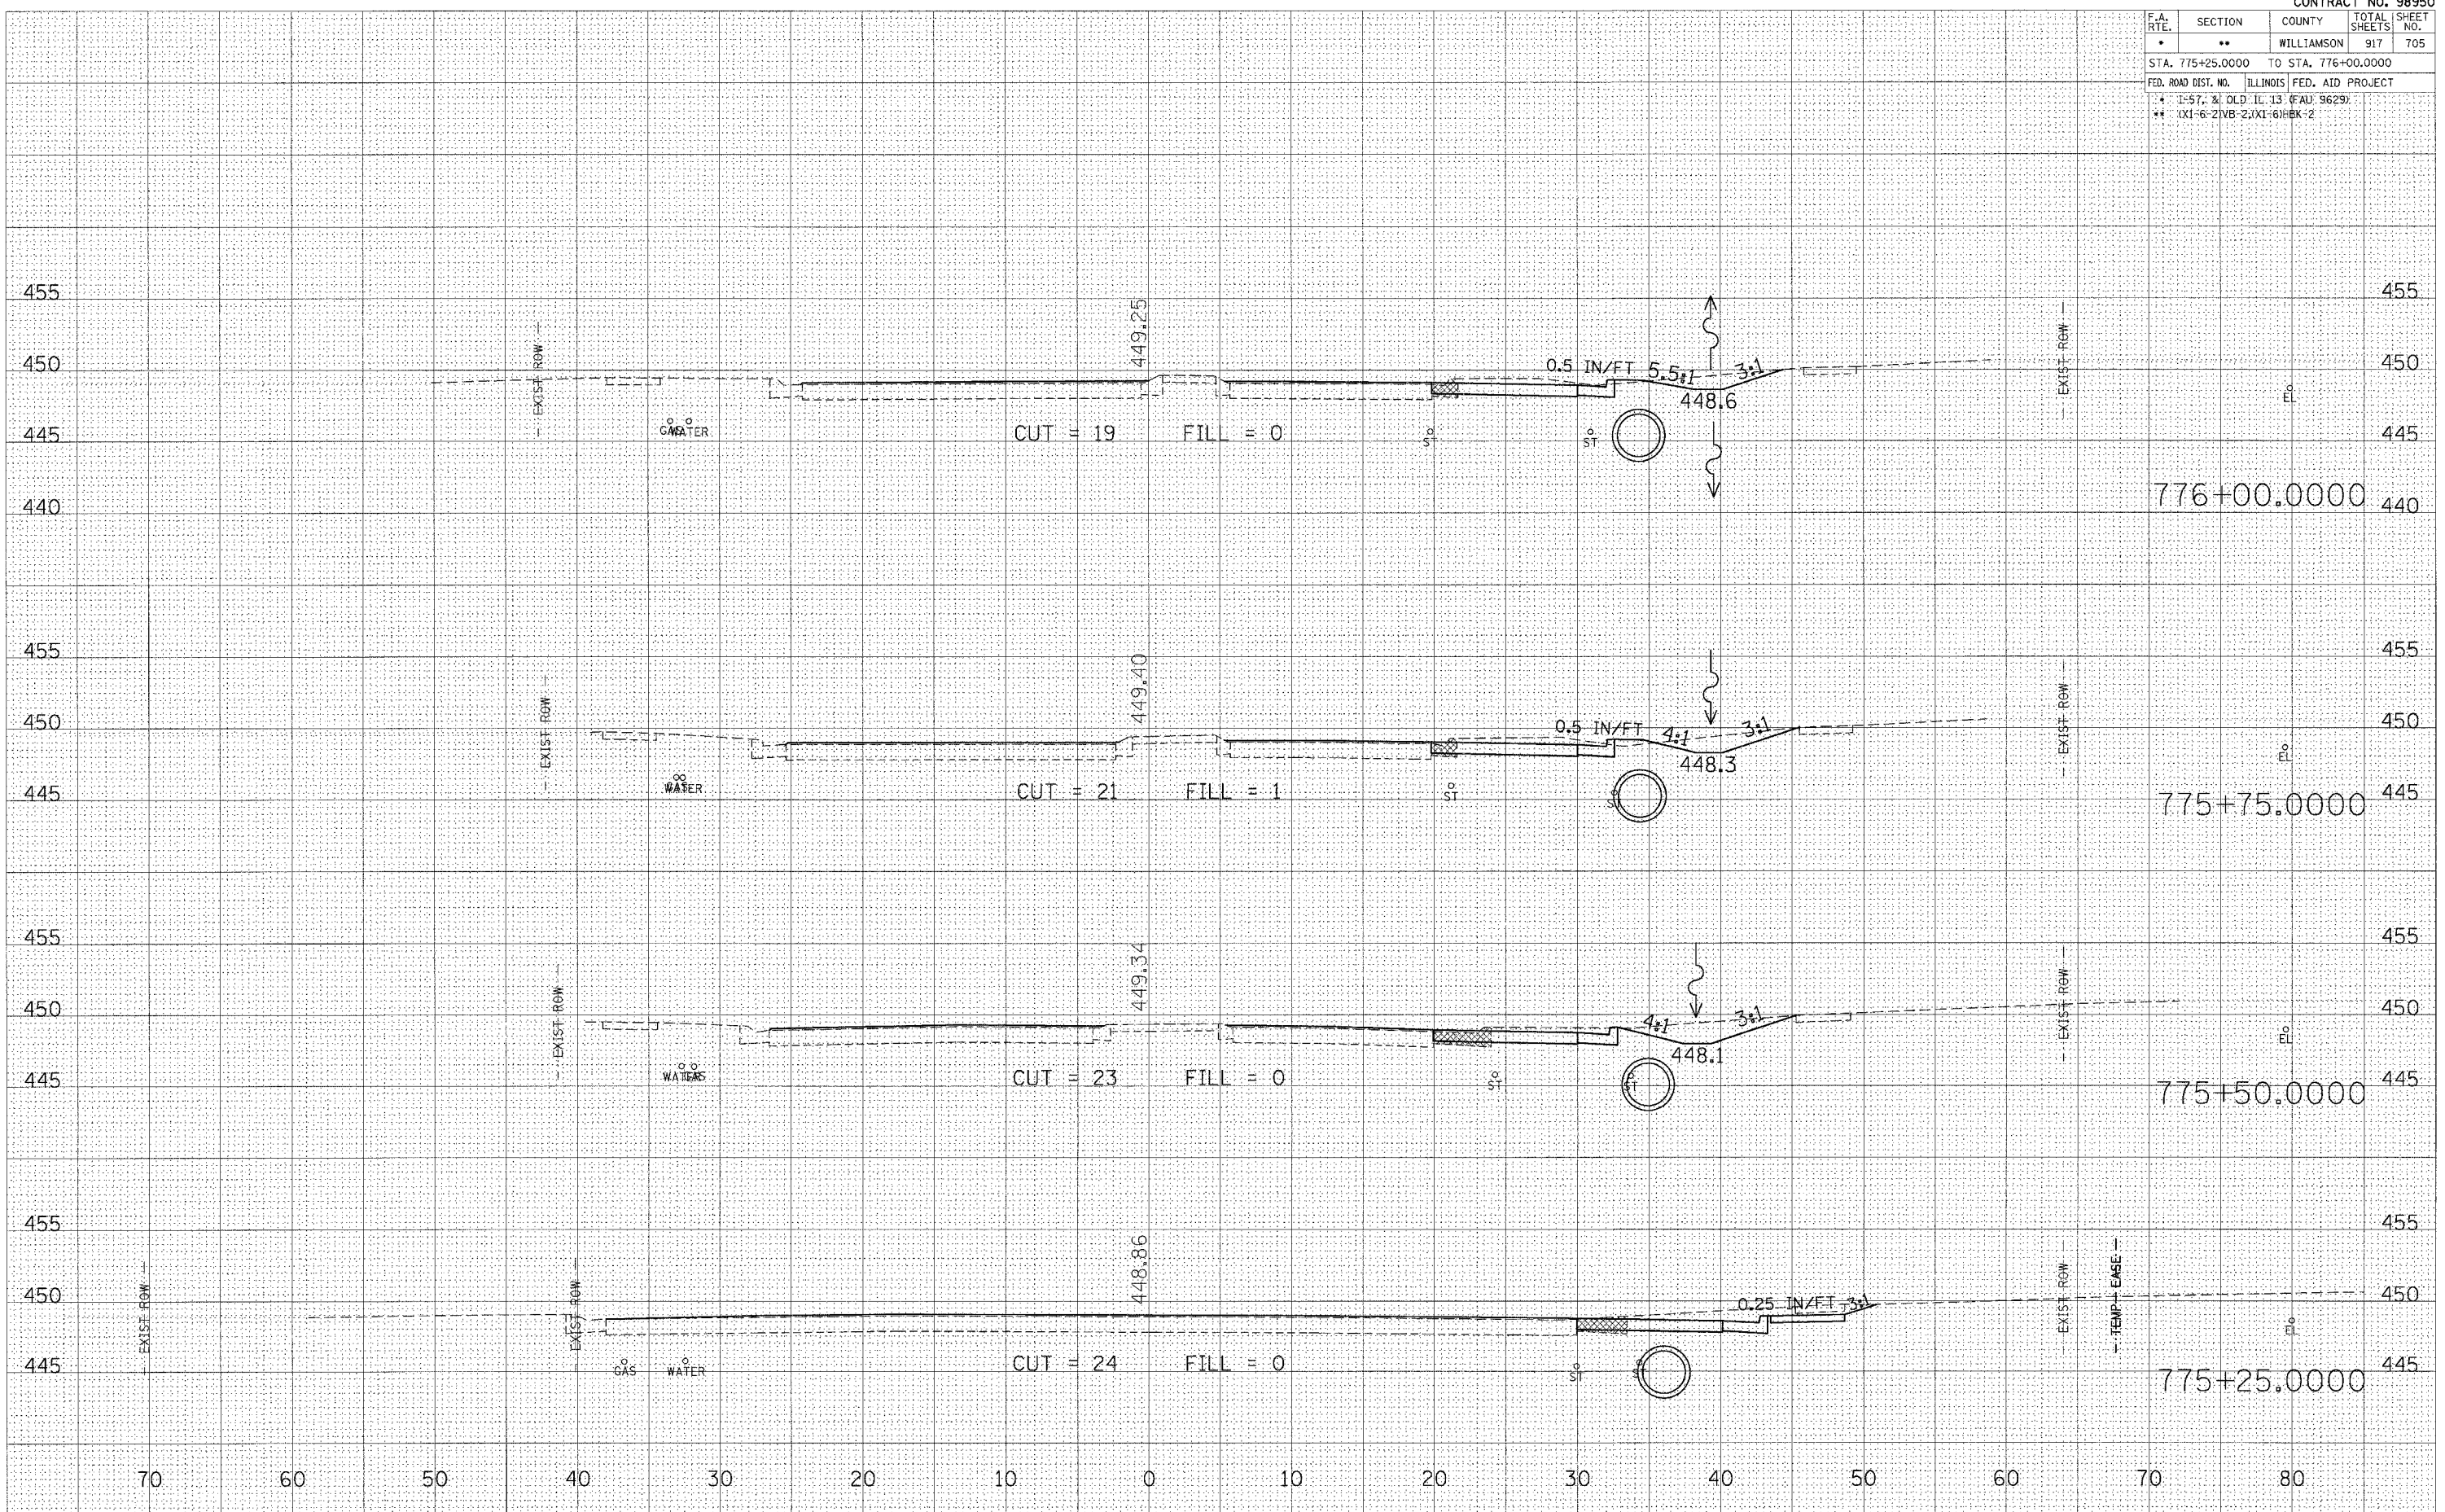

STA 775+25.0000 TO STA 776+00.0000 OLD 13