


F.A. RTE.	SECTION	COUNTY	TOTAL SHEETS	SHEET NO.
•	••	WILLIAMSON	917	709
STA. 778+50.0000 TO STA. 779+00.0000				
FED. ROAD DIST. NO. ILLINOIS FED. AID PROJECT				
• I-57, & OLD IL. 13 (FAL 9629)				
•• (X1-6-2)VB-2,(X1-6)HBX-2				

DATE	
BY	
FINAL SURVEY	
NOTE BOOK	
NO.	

DATE	
BY	
ORIGINAL SURVEY	
NOTE BOOK	
NO.	

PLOT DATE = 10/25/2006  
 FILE NAME = c:\proje\p13\old13\old13.dwg  
 PLOT SCALE = 5.0000' / 1" = 1" = 1" = 1"  
 USER NAME = lavenderba

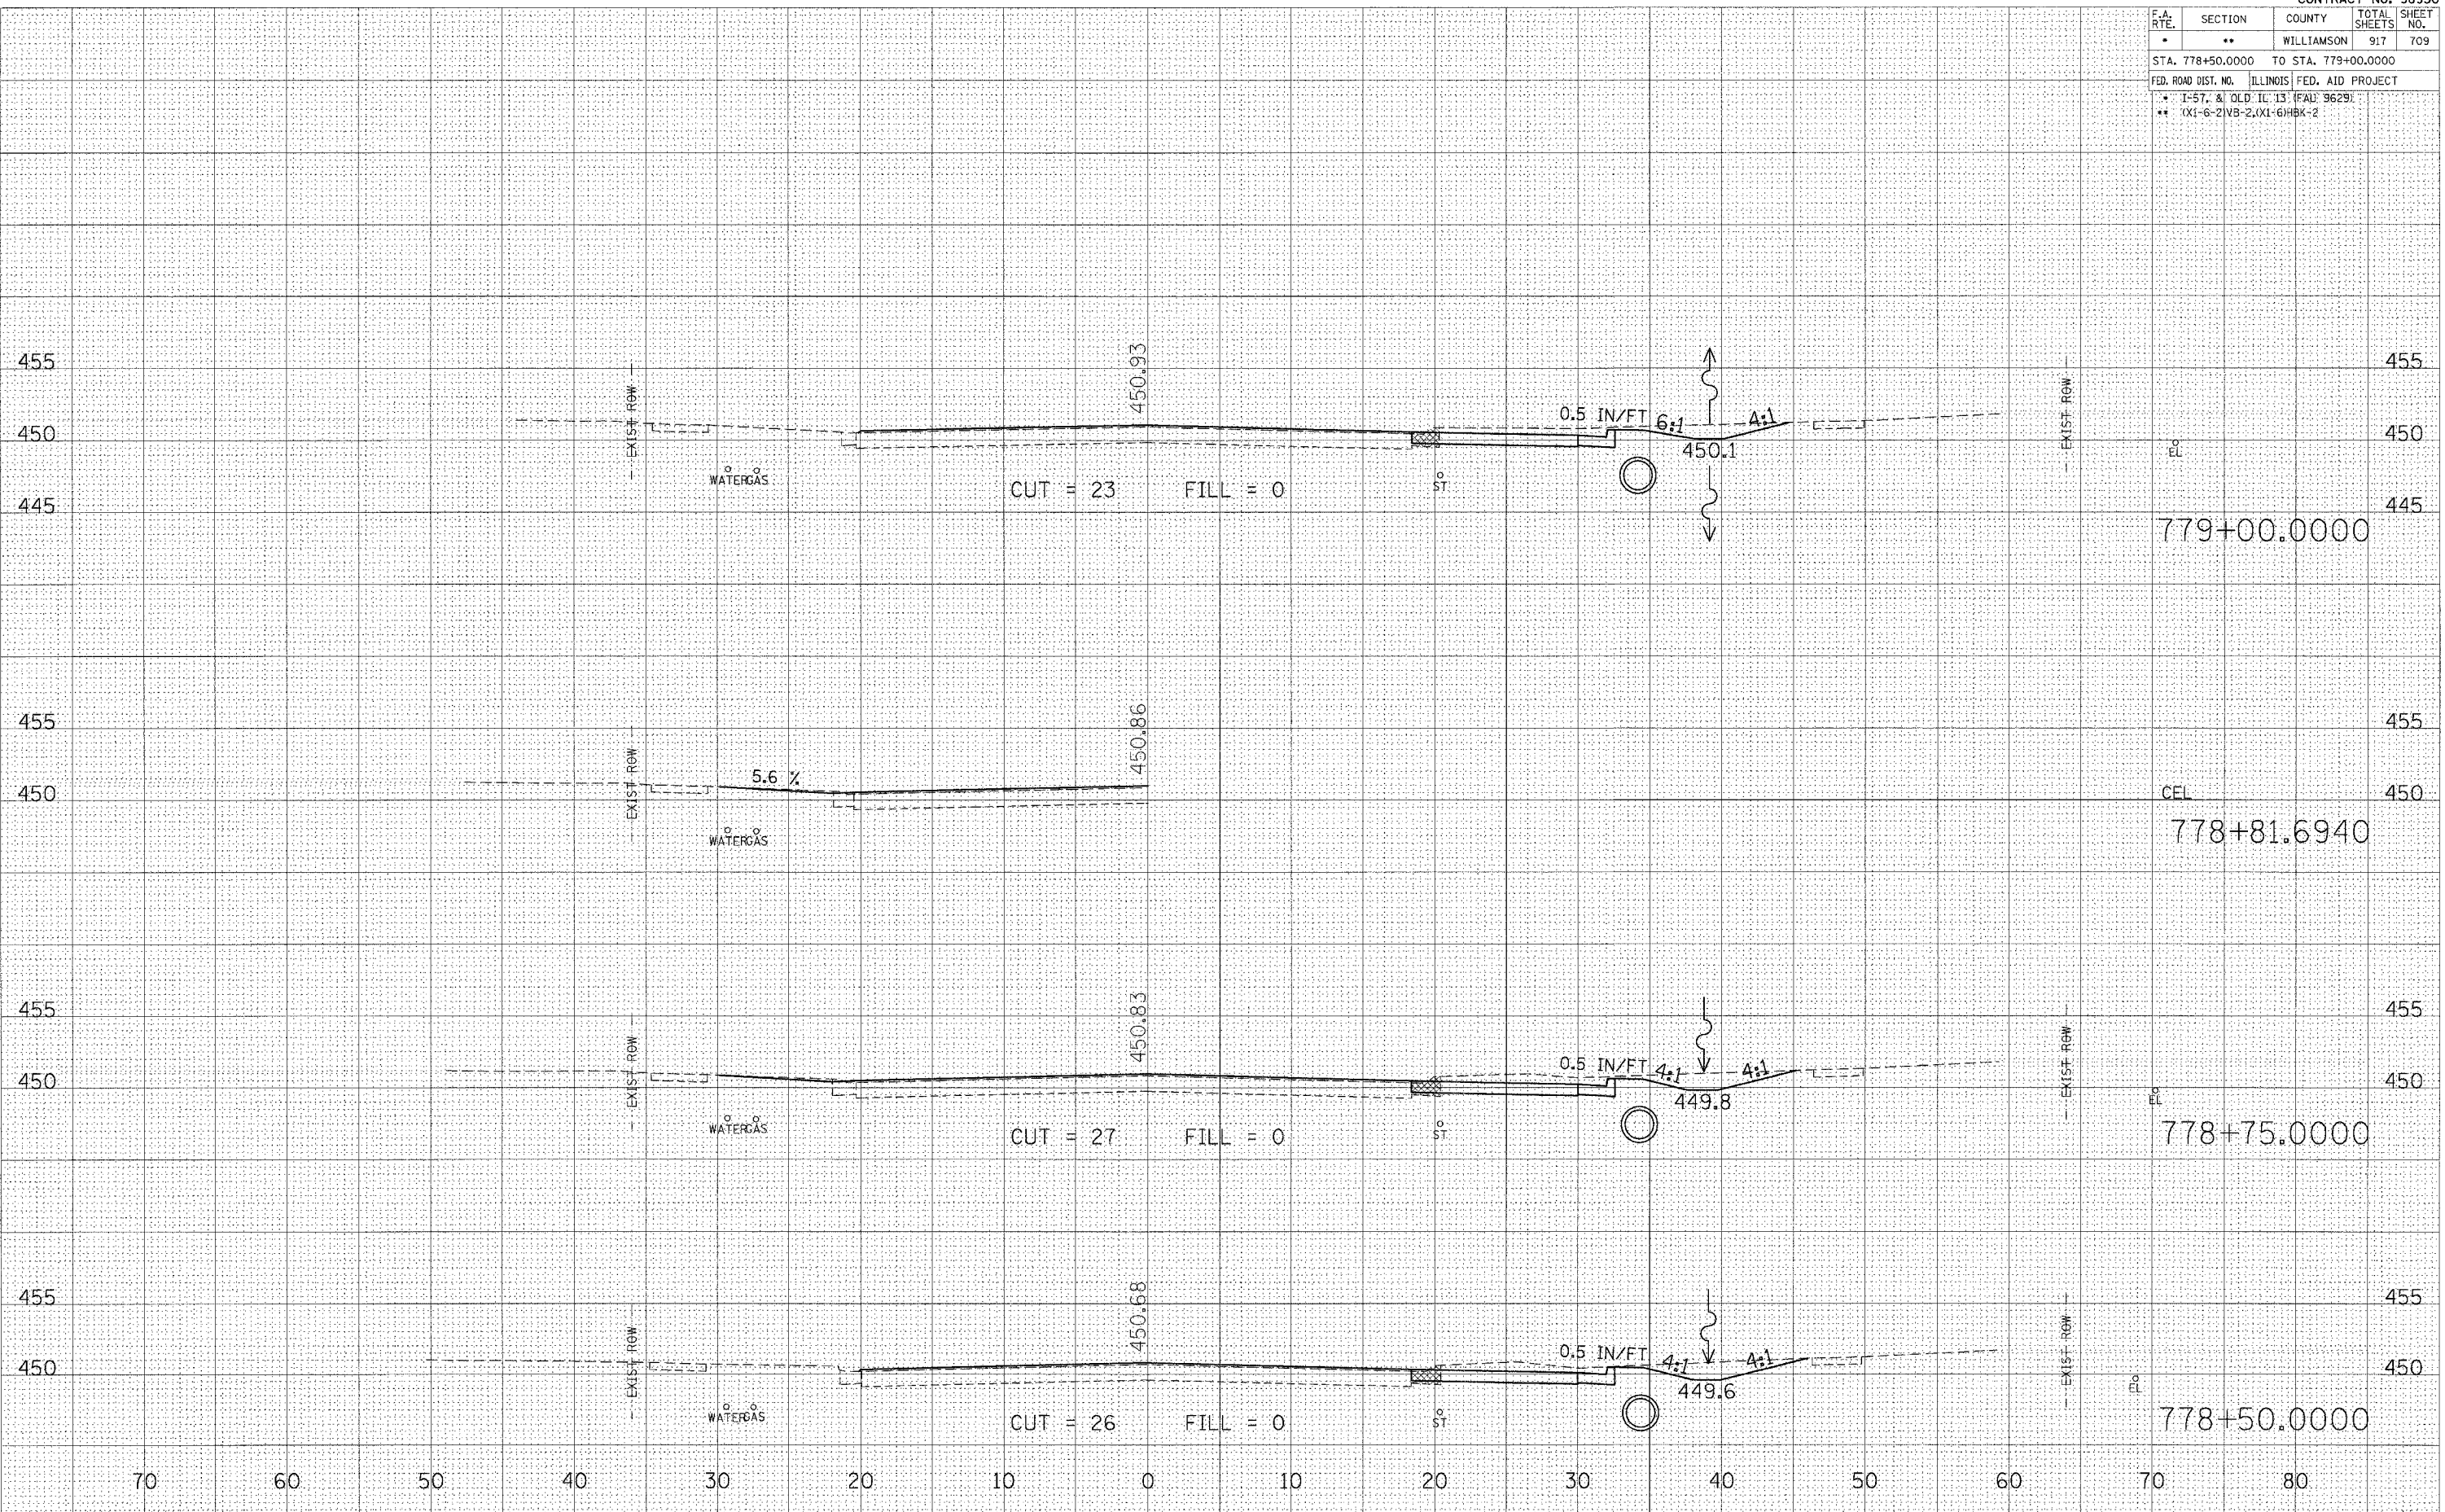

STA 778+50.0000 TO STA 779+00.0000 OLD 13