


F.A. RTE.	SECTION	COUNTY	TOTAL SHEETS	SHEET NO.
*	**	WILLIAMSON	917	720
STA. 11+25.0000 TO STA. 12+25.0000				
FED. ROAD DIST. NO. ILLINOIS FED. AID PROJECT				
* 1-57, 8 OLD. IL. 13 (FAJ 9625)				
** 0X1-6-21V8-2, 0X1-61H8K-2				

FINAL SURVEY	DATE
SURVEYED	BY
NOTE BOOK	
TEMPLATE	
AREAS	
AREAS CHECKED	

ORIGINAL SURVEY	DATE
SURVEYED	BY
NOTE BOOK	
TEMPLATE	
AREAS	
AREAS CHECKED	

PLOT DATE = 11/17/2006
 FILE NAME = c:\projects\98950\11+25\11+25.dwg
 PLOT SCALE = 1/8" = 1'-0"
 USER NAME = jef@crispdl

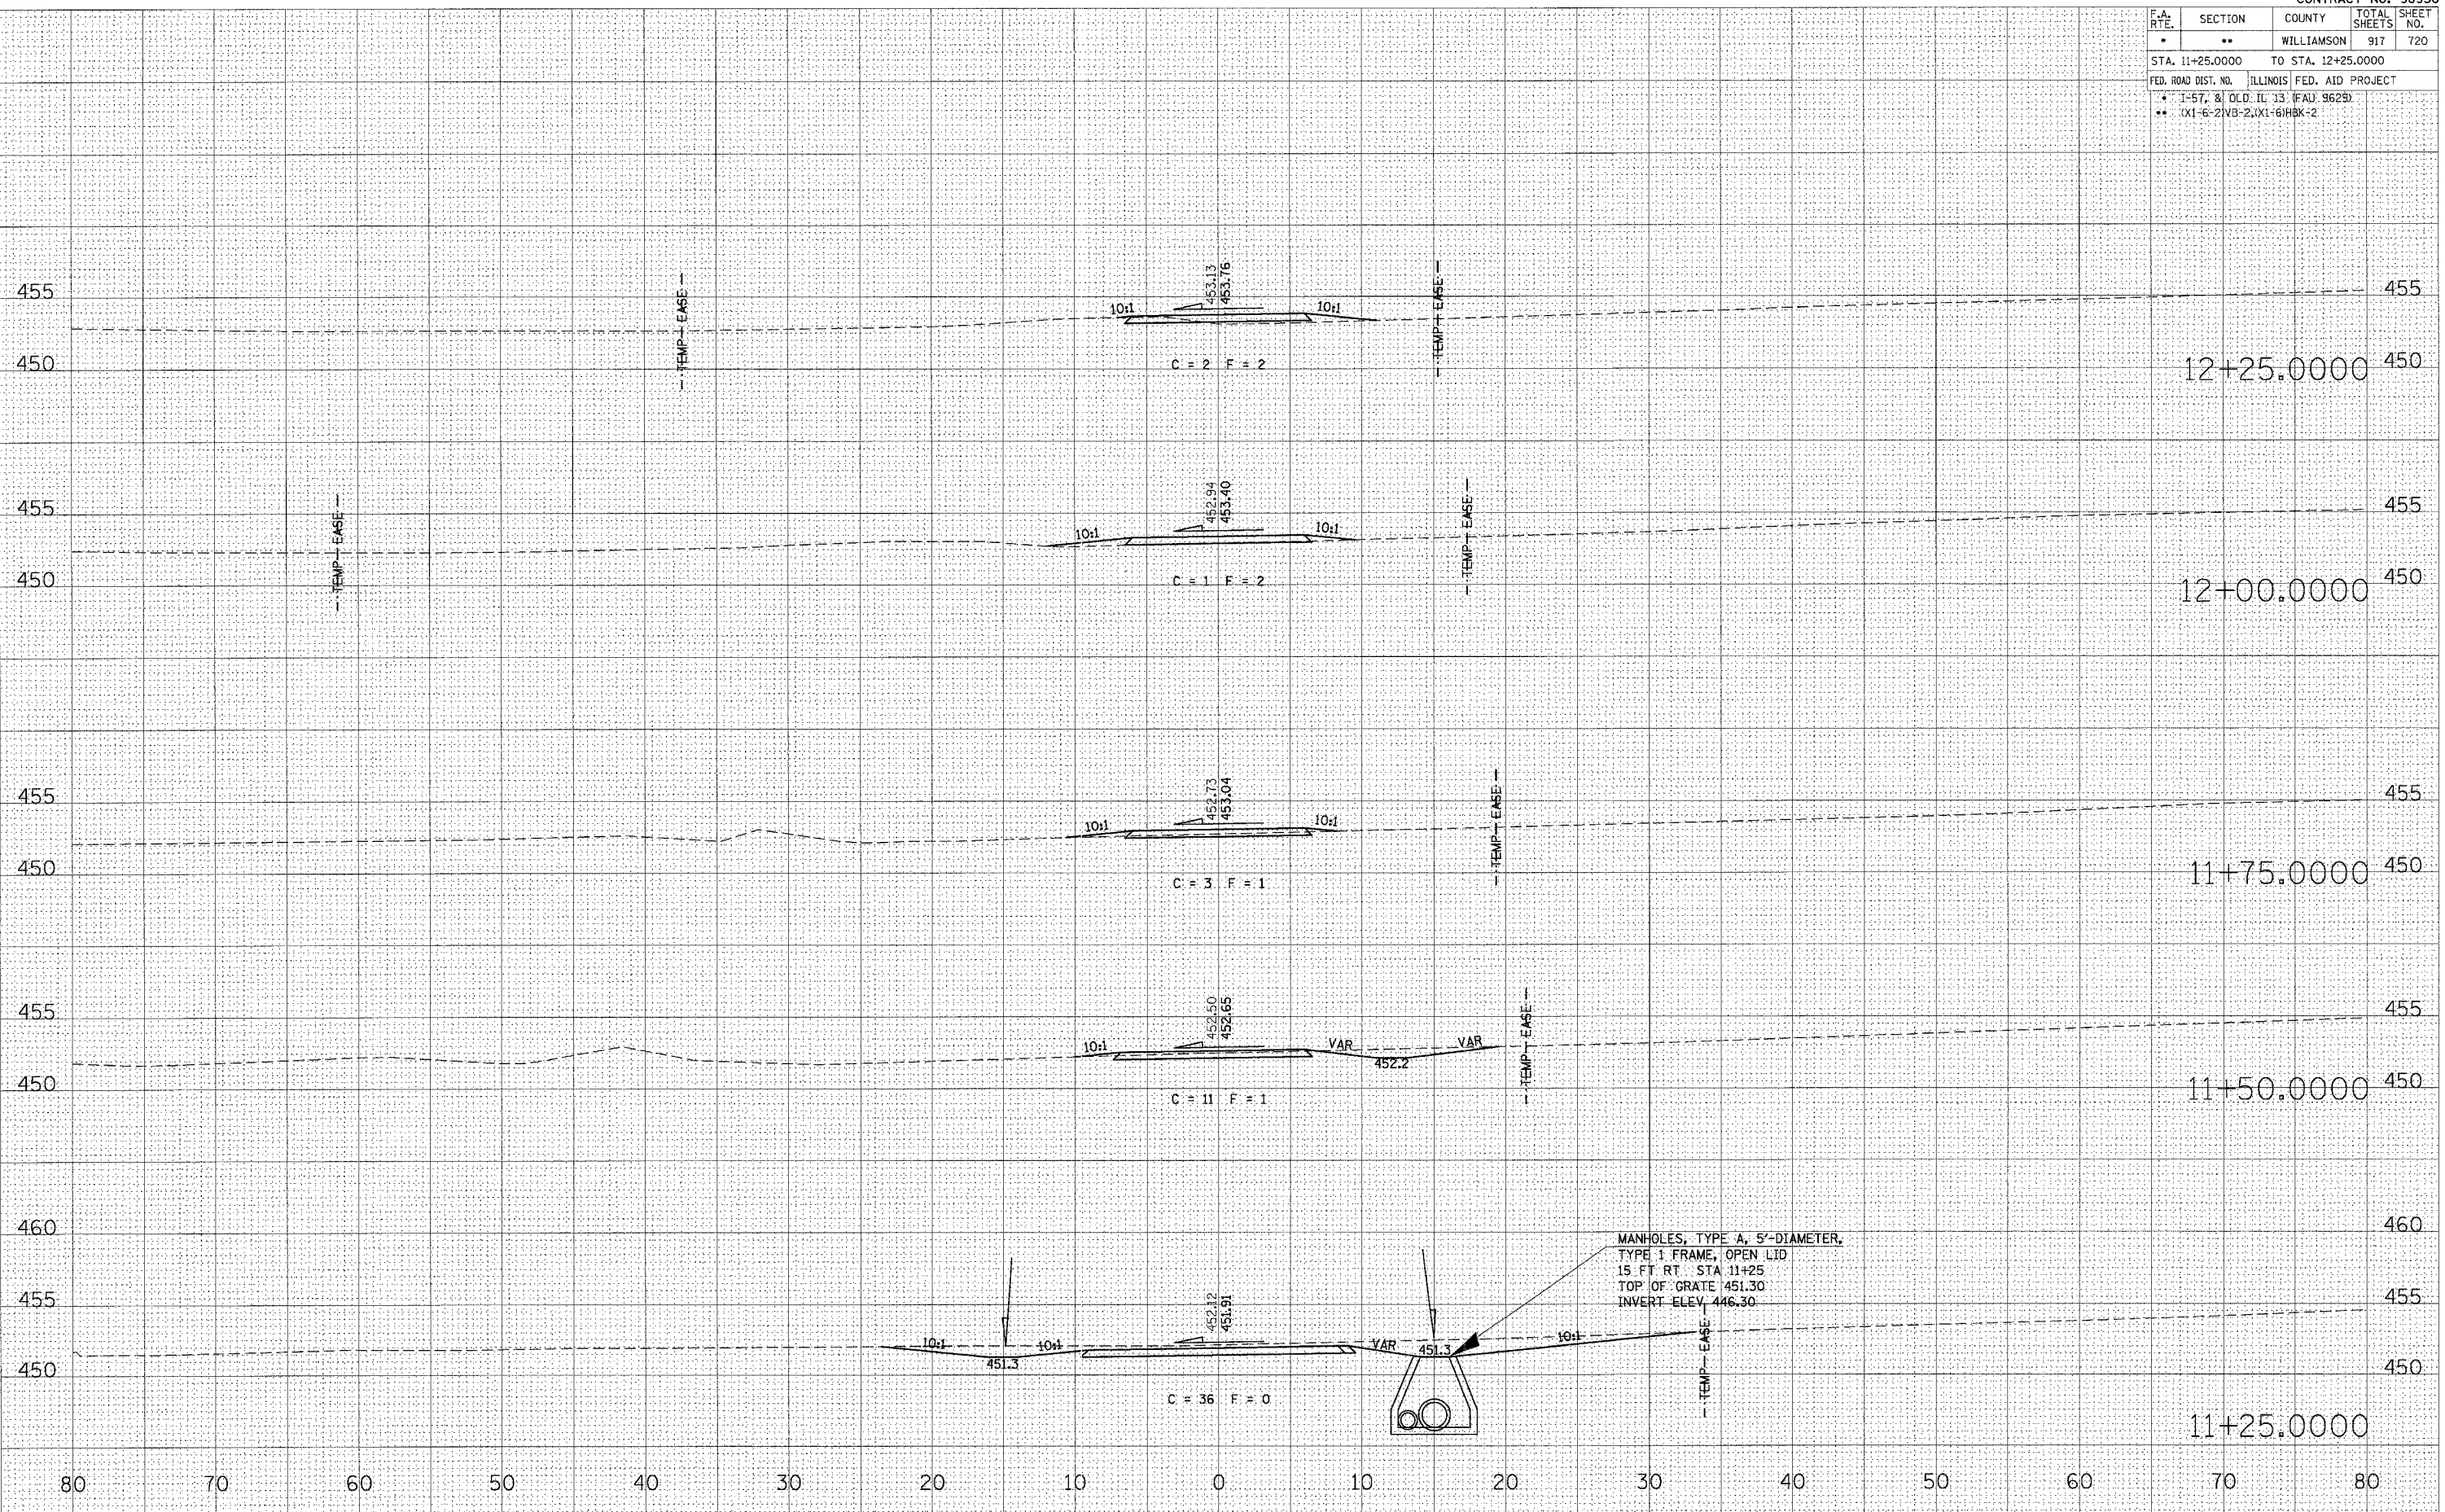

MANHOLES, TYPE A, 5'-DIAMETER,
 TYPE 1 FRAME, OPEN LID
 15 FT RT STA 11+25
 TOP OF GRATE 451.30
 INVERT ELEV 446.30