


F.A. RTE.	SECTION	COUNTY	TOTAL SHEETS	SHEET NO.
*	**	WILLIAMSON	917	721
STA. 12+50.0000		TO STA. 12+75.0000		
FED. ROAD DIST. NO.		ILLINOIS FED. AID PROJECT		
* 1-57, & OLD. IL. 13 (FAU 9629)				
** (X1-6-2)VB-2,(X1-6)HBK-2				

FINAL SURVEY	DATE
NOTE BOOK	BY
AREAS CHECKED	
NO.	

ORIGINAL SURVEY	DATE
TEMPLATE	BY
AREAS CHECKED	
NO.	

PLOT DATE = 11/17/2006
 FILE NAME = c:\projects\48282\old\3\zcr14\pwr.dwg
 PLOT SCALE = 6.0000 / 1 IN.
 USER NAME = left\chnd

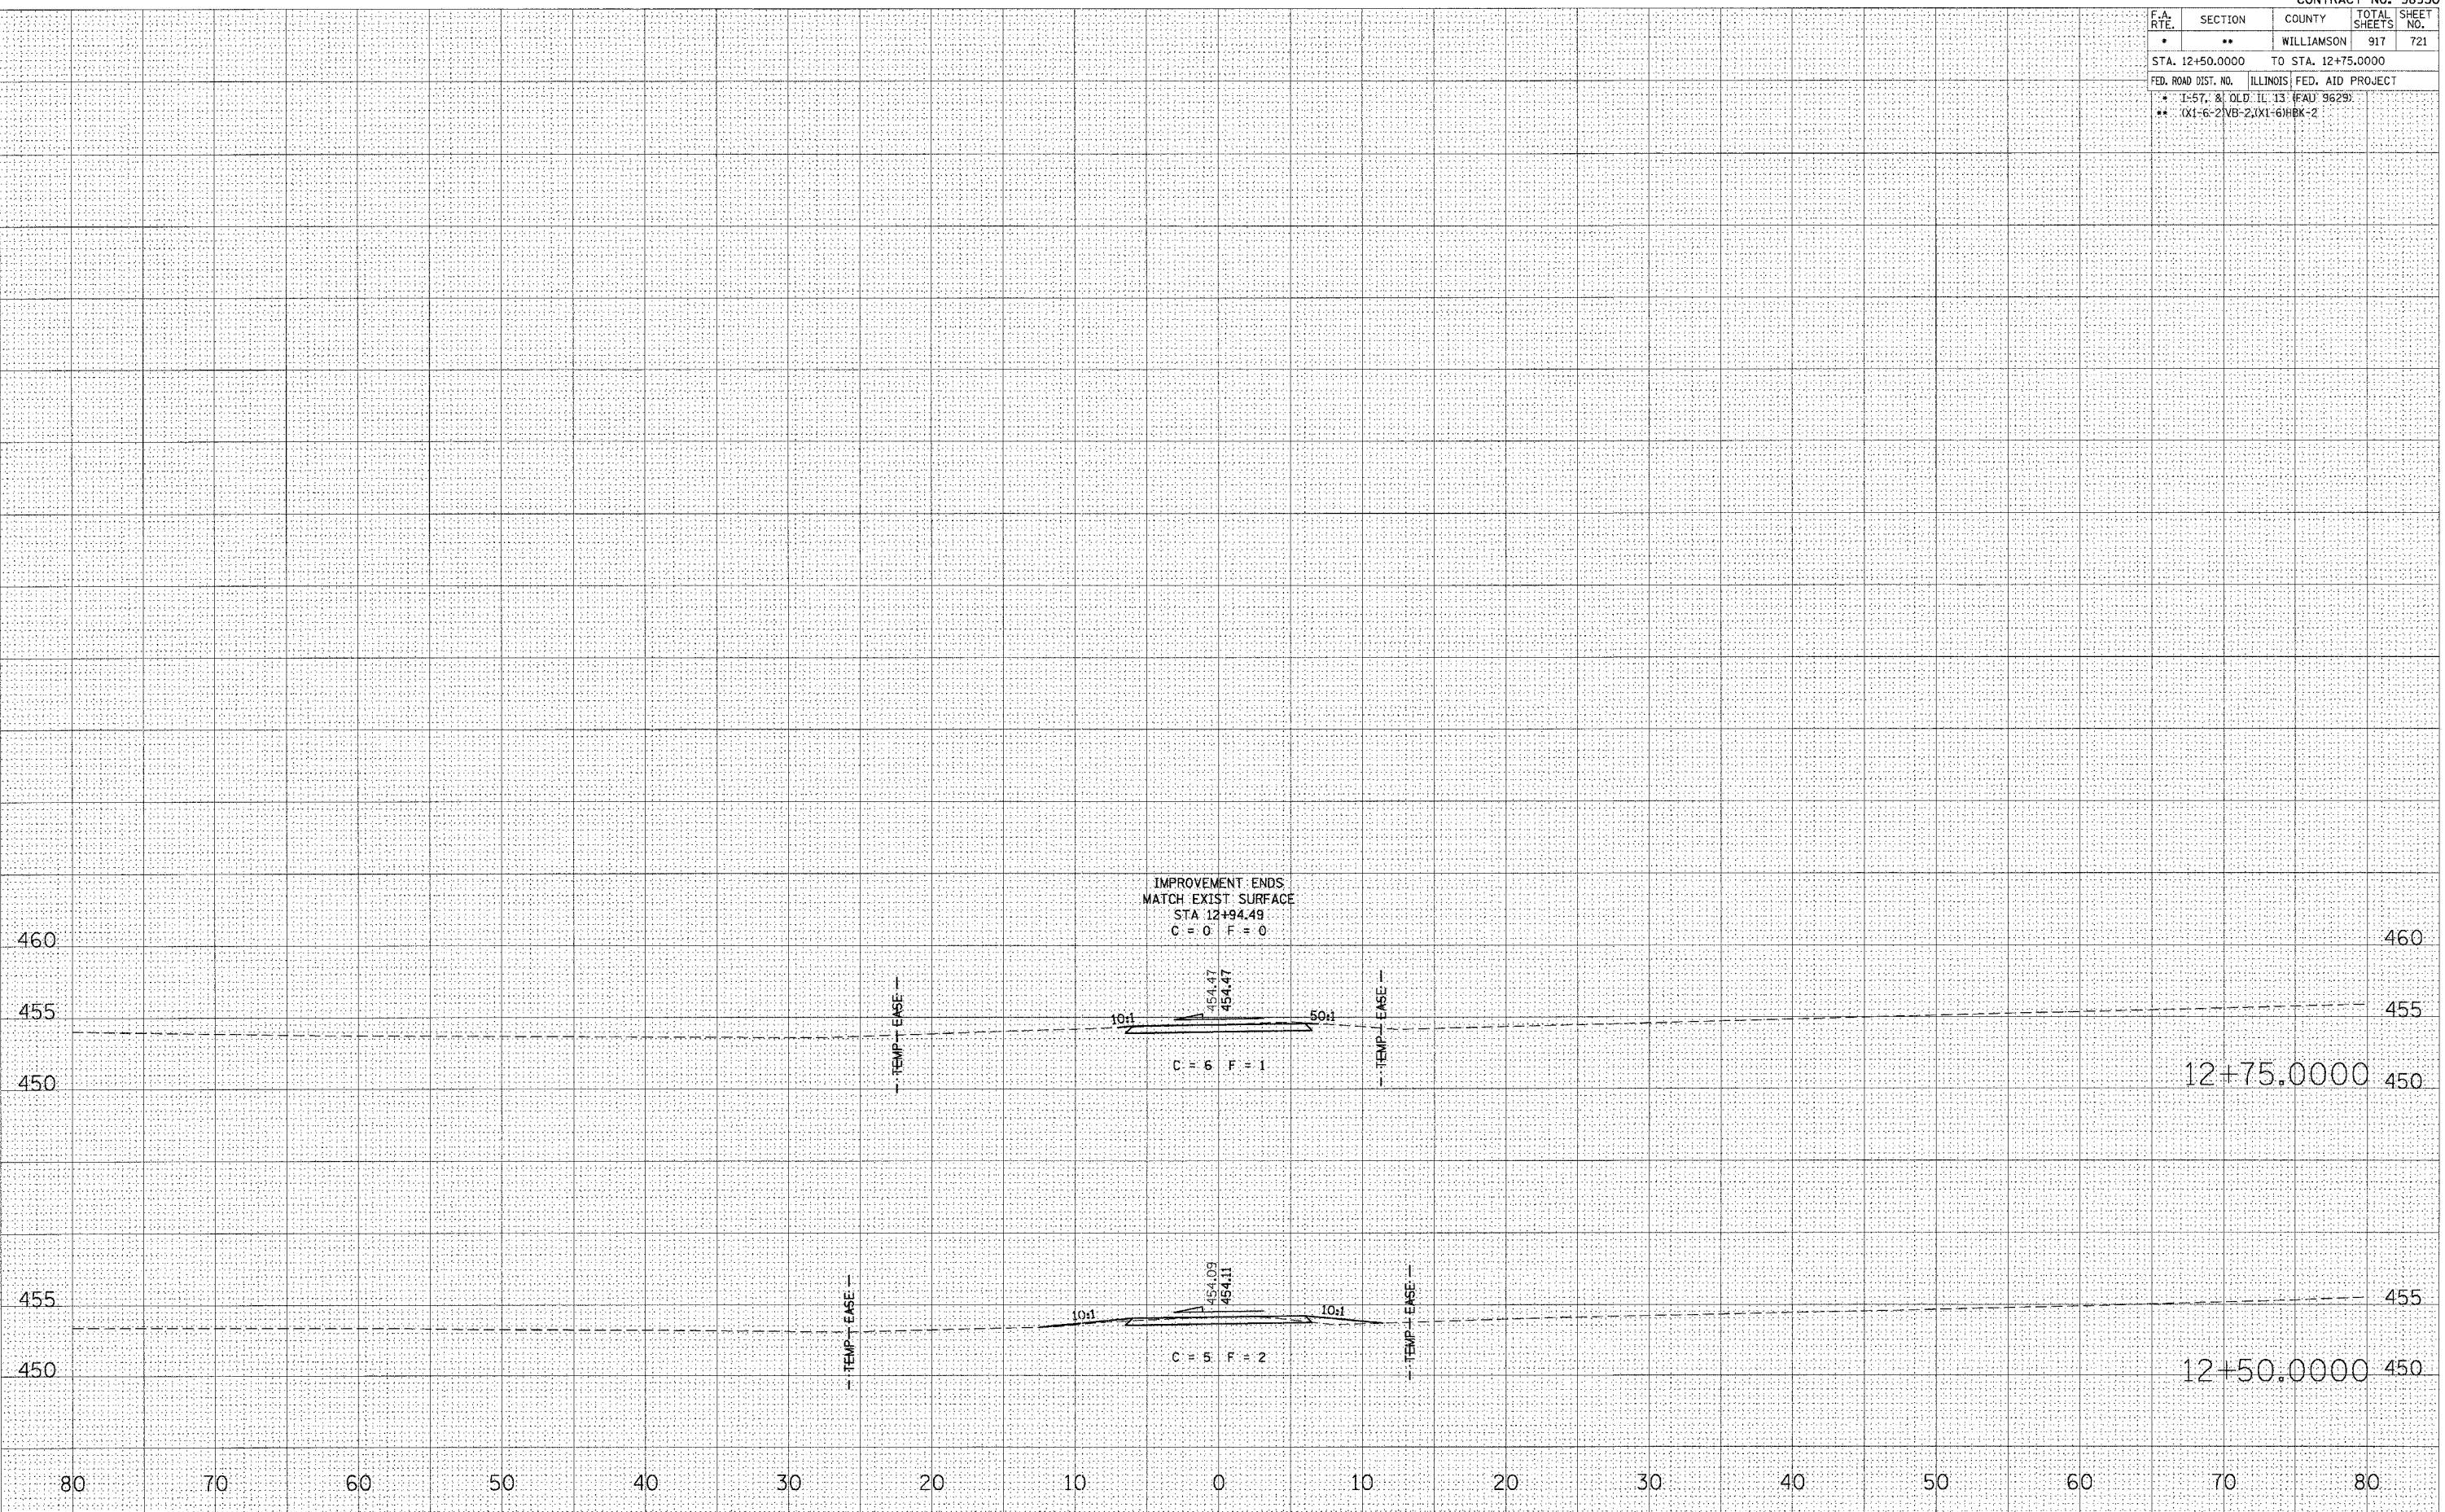

IMPROVEMENT ENDS
 MATCH EXIST SURFACE
 STA 12+94.49
 C = 0 F = 0

12+75.0000

12+50.0000