
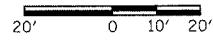


F.A. RTE.	SECTION	COUNTY	TOTAL SHEETS	SHEET NO.
*	**	WILLIAMSON	917	729
STA. TO STA.				
ILLINOIS FED. AID PROJECT				
*I-57, & OLD IL 13 (FAU 9629)				
** (X1-6-2)VB-2, (X1-6)HBK-2				

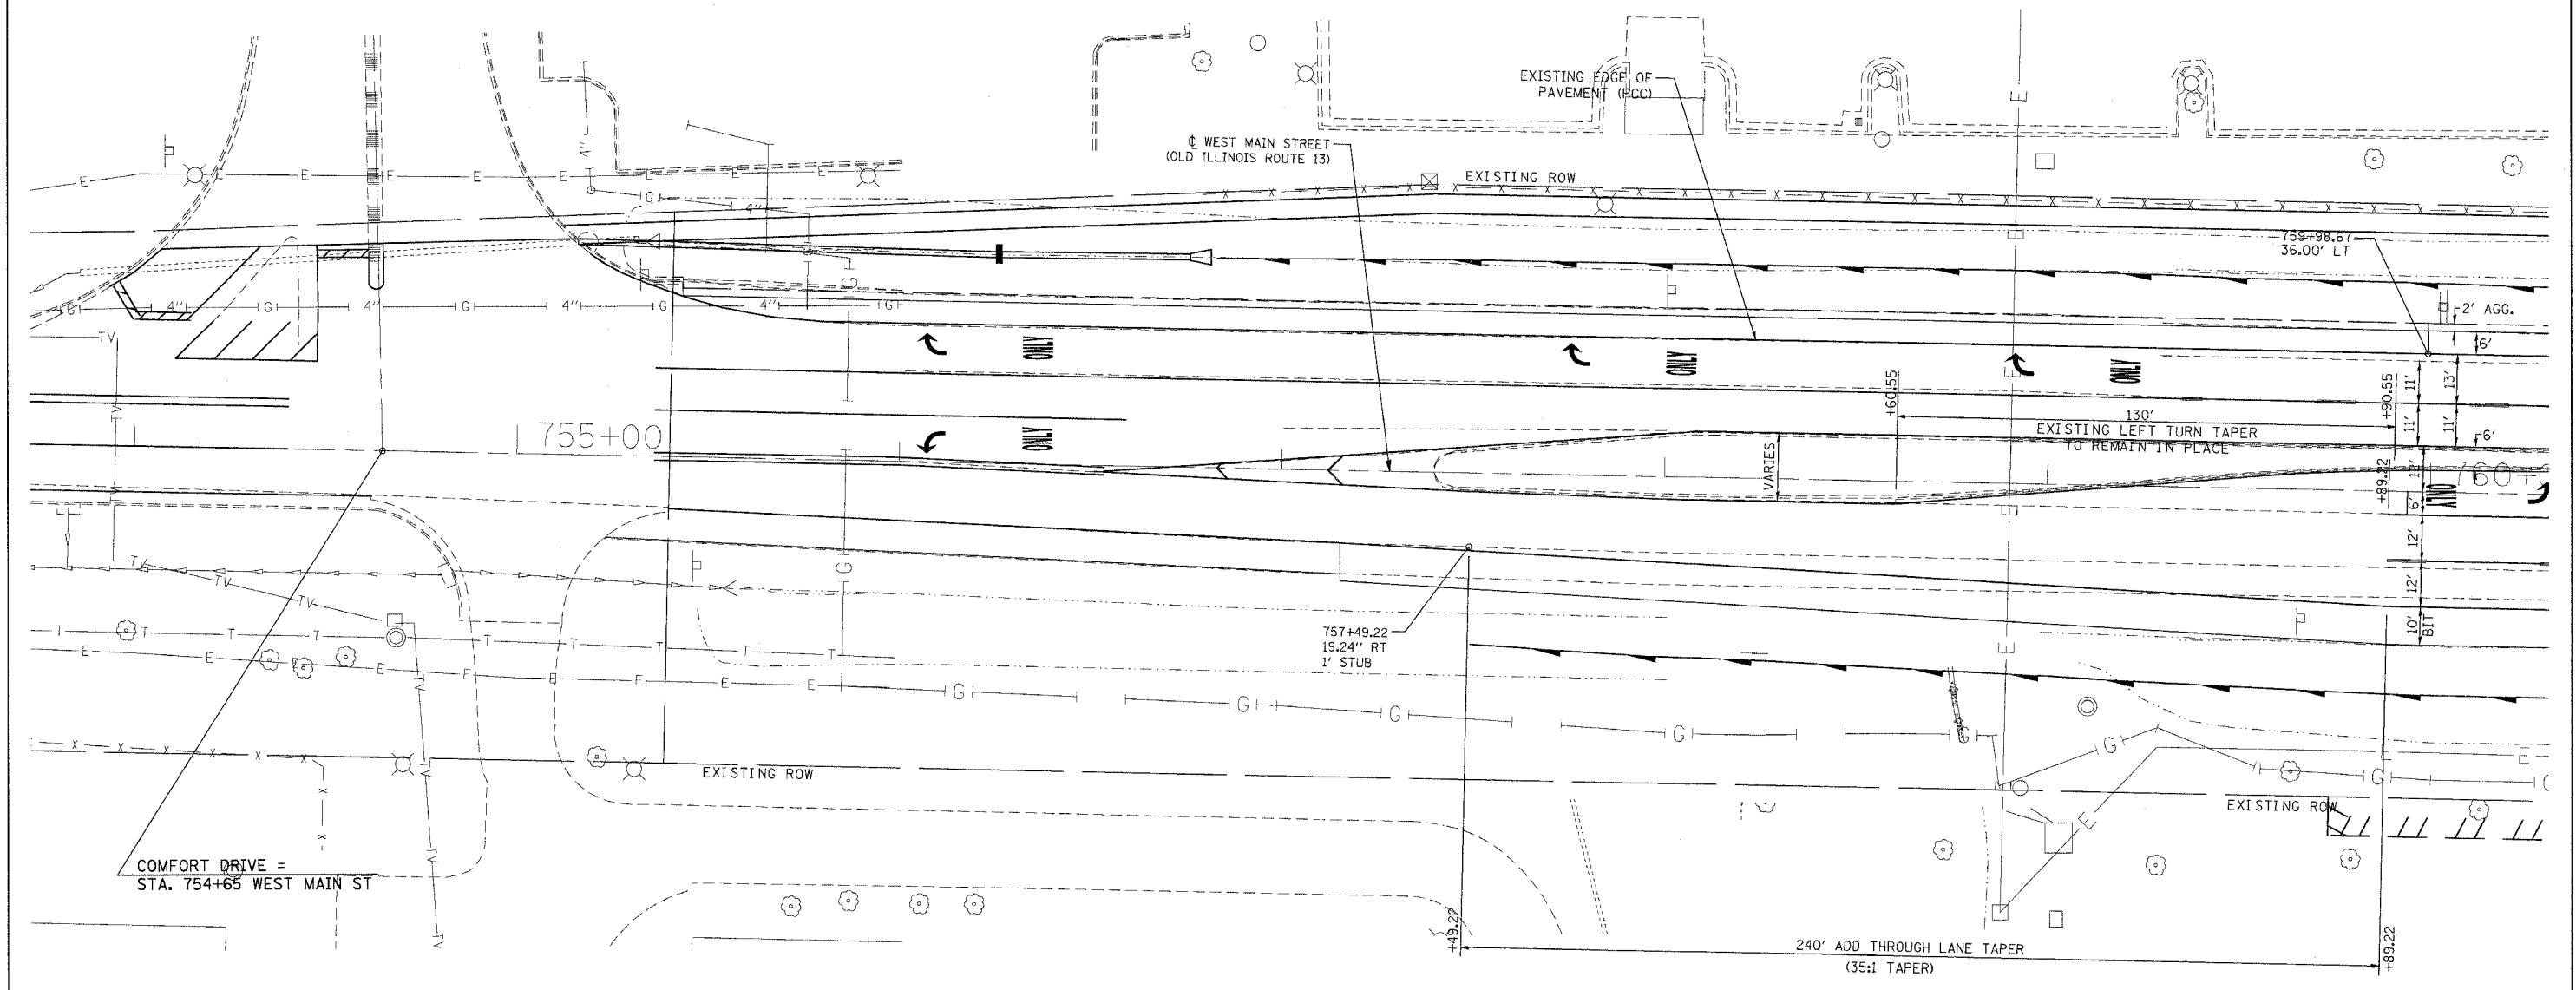

PLOT DATE = 12/6/2006
 FILE NAME = c:\pwork\proj\98950\oldil13\geom.dgn
 USER NAME = hanson

REVISIONS	
NAME	DATE

ILLINOIS DEPARTMENT OF TRANSPORTATION

GEOMETRICS
OLD IL 13
STA. 754+00 TO STA. 760+00

SCALE: VERT. 20
 HORIZ. DATE

DRAWN BY CNH
 CHECKED BY